


Grunnmynd 1.hæð, 1:50


**Skýringar**

- 1) Mini multiple trimless x1 AR 70  
10380109  
Mini multiple trimless Conbox  
10440130  
10460130 recessed frame
- 2) Mini multiple trimless x2 AR 70  
10380209  
Mini multiple trimless Conbox  
10440230  
10460230 recessed frame
- 3) Multiple trimless x1 AR111  
10360109  
Multiple trimless Conbox  
10430130  
10450130 recessed frame
- 4) Multiple trimless x2 AR111  
10360209  
Multiple trimless Conbox  
10430230  
10450230 recessed frame
- 5) Lotis IP 55 ESS0  
10880509

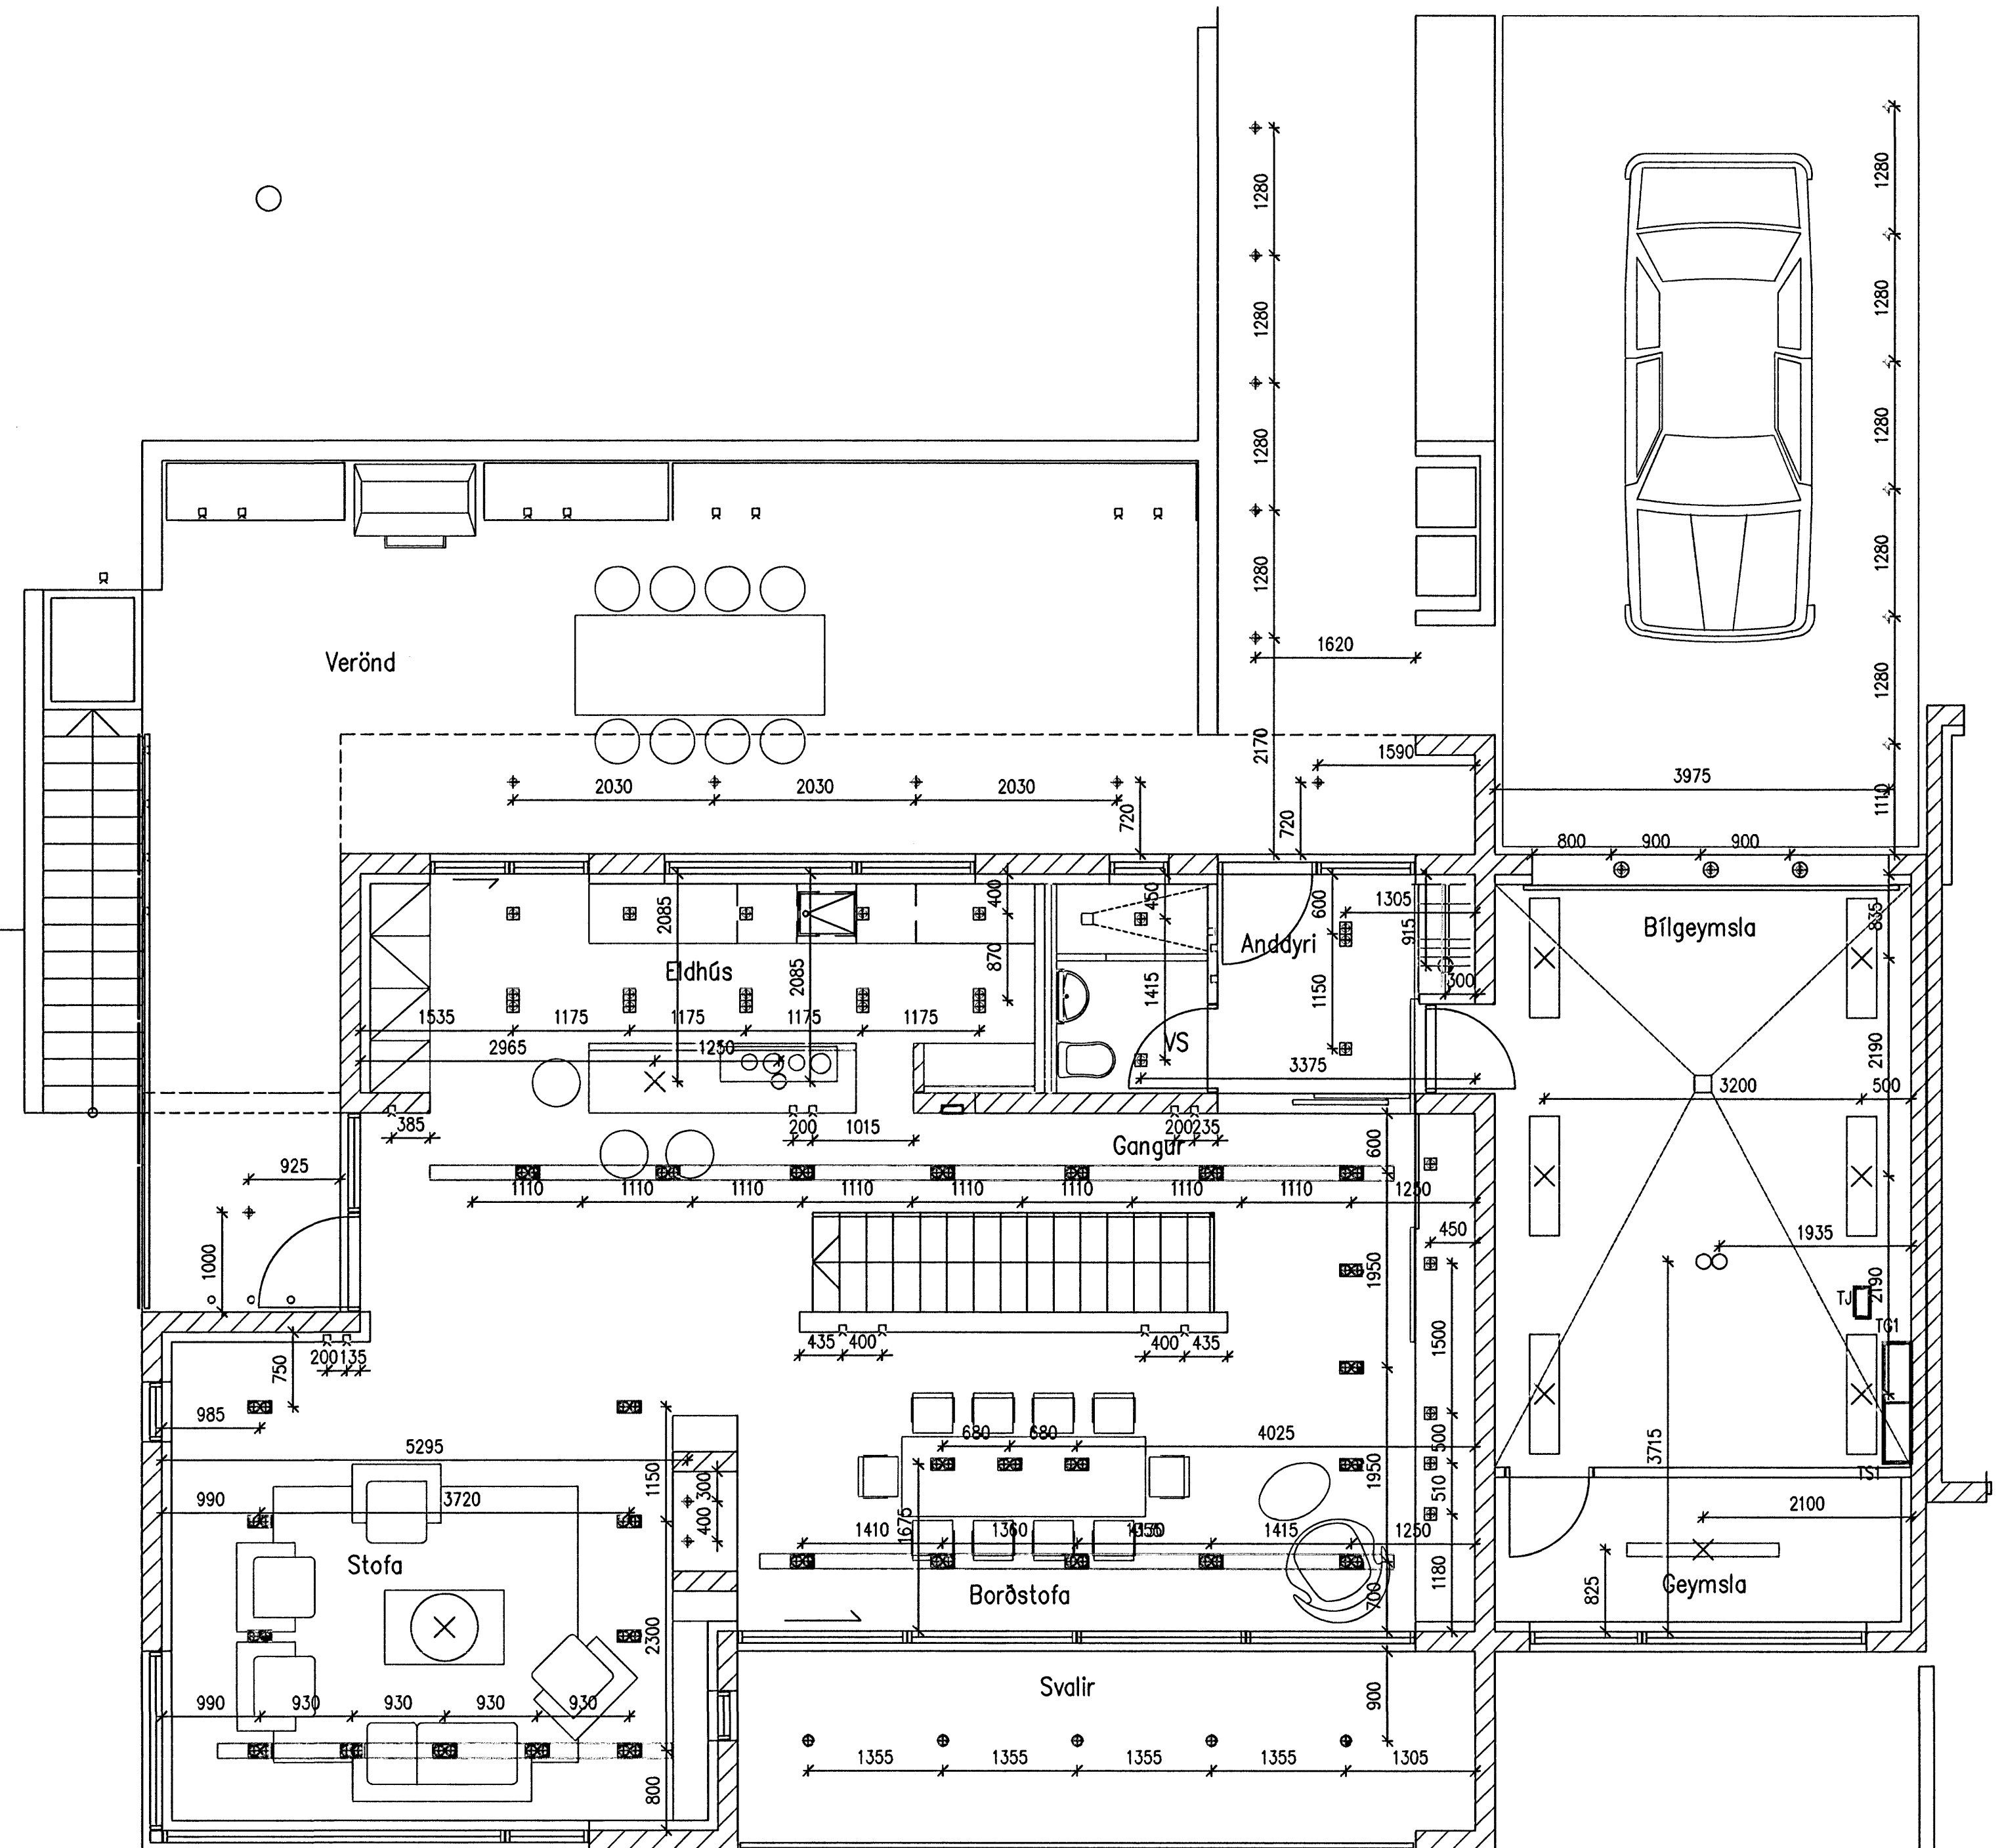

Grunnmynd 2.hæð, 1:50

móttelja 24.8.2007  
G.L.

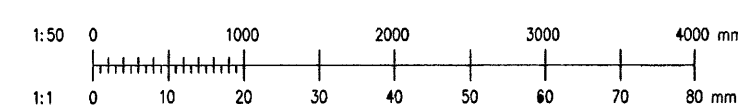

Br.	Dags.	Bryting	Br.	Sk.	Verkkaup	BSH MBP 10.07.2007	HLÍÐARÁS 13, HAFNARFIRÐI RAFLAGNIR MÁLSETNING LOFTADÓSA	2007.019 HL13.4001 A
						Hannab Vísirarð Daga		
						EJ A1 1:50		
						Teknað Bláttarð Melkvarð	Síða: HL13-4001.dwg	Verk- og tekiáhrifur