

Hönnuður:
Magnús Matthíasson

Yfirfarið:
SVP

Samþykkt: Davíð Sölvason kt. 100356-3339

Breytingar:

Veituhús
Dalás 14a
Hafnarfirði

Lagnaleiðir, rennur, stigar
Vélar
Mkv: 1:50

RTS

VERKFRÆDISTOFA

Grensásvegur 3
108 Reykjavík
Sími 520 9900
Fax 520 9901
www.rts.is

Altak gæðavottun skv
BS EN ISO 9001:2000

FRV
Félagsráðgjafi
veikisráðgjafi




FS 88744

OR- Veituhús
Dalás 14a
Stigalagnir-VÉLAR

Kvarði: 1:50

Ferli = Sett + Staður +
Verkefnisnr.: Teikn.nr.:

Skýringar:
35q beran cu-vír skal leggja í alla lagnastiga. 16q einangraðan cu-vír skal leggja frá lagnastiga að rennum.

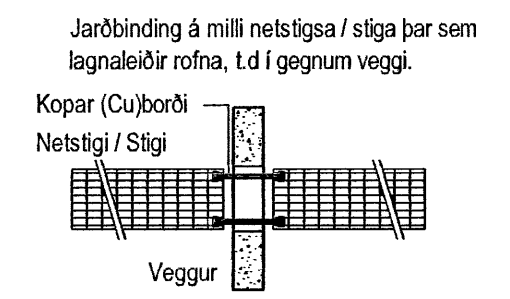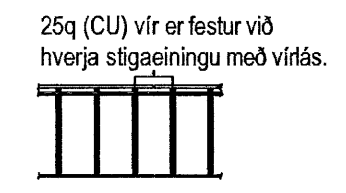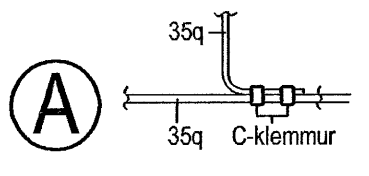

Setja skal plasthettu til hlífðar alla kliptpa enda á netstígum..

