

Hönnuður:  
Magnús Matthíasson

Yfirfarð:  
SVP

Samþykkt: Davíð Sólvason *[Signature]* kt: 100356-3339

Breytingar:  
---  
---  
---  
---

**Veituhús**  
Dalás 14a  
Hafnarfirði

**Lagnaleiðir, rennur, stigar**  
Hús  
Mkv: 1:50

**RTS** *[Signature]*

**VERKFRÆDISTOFA**

Grensásvegur 3  
108 Reykjavík  
Sími 520 9900  
Fax 520 9901  
www.rts.is

Altakr. gæðavottun skv. BS EN ISO 9001:2000

ERV  
Félagsráðgjafi  
veitistöðuneyti




FS 88744

**OR- Veituhús**

Dalás 14a  
Stigalagnir - (HÚS)

Ferli = *[Diagram]* Kvar?: 1:50  
Verkefnisnr.: *[Diagram]* Teikn.nr.: Sta?ur +

Skýringar:  
35q beran cu-vír skal leggja í alla lagnastiga. 16q einangraðan cu-vír skal leggja frá lagnastiga að rennum.

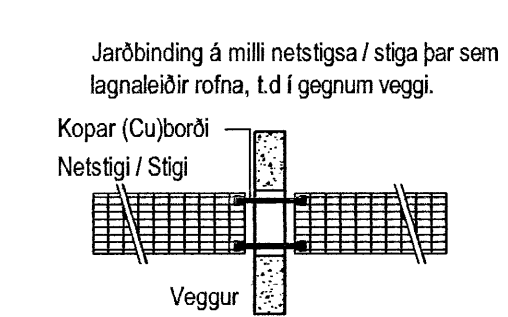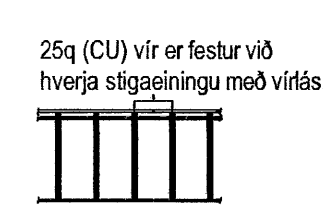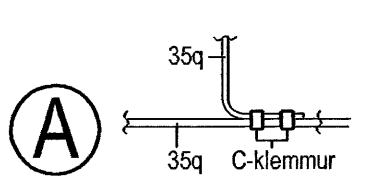

Setja skal plasthettu til hiðfar alla kliptpa enda á netstigum..