



GRUNNMYND LOFTRÆSINGAR  
1: 50

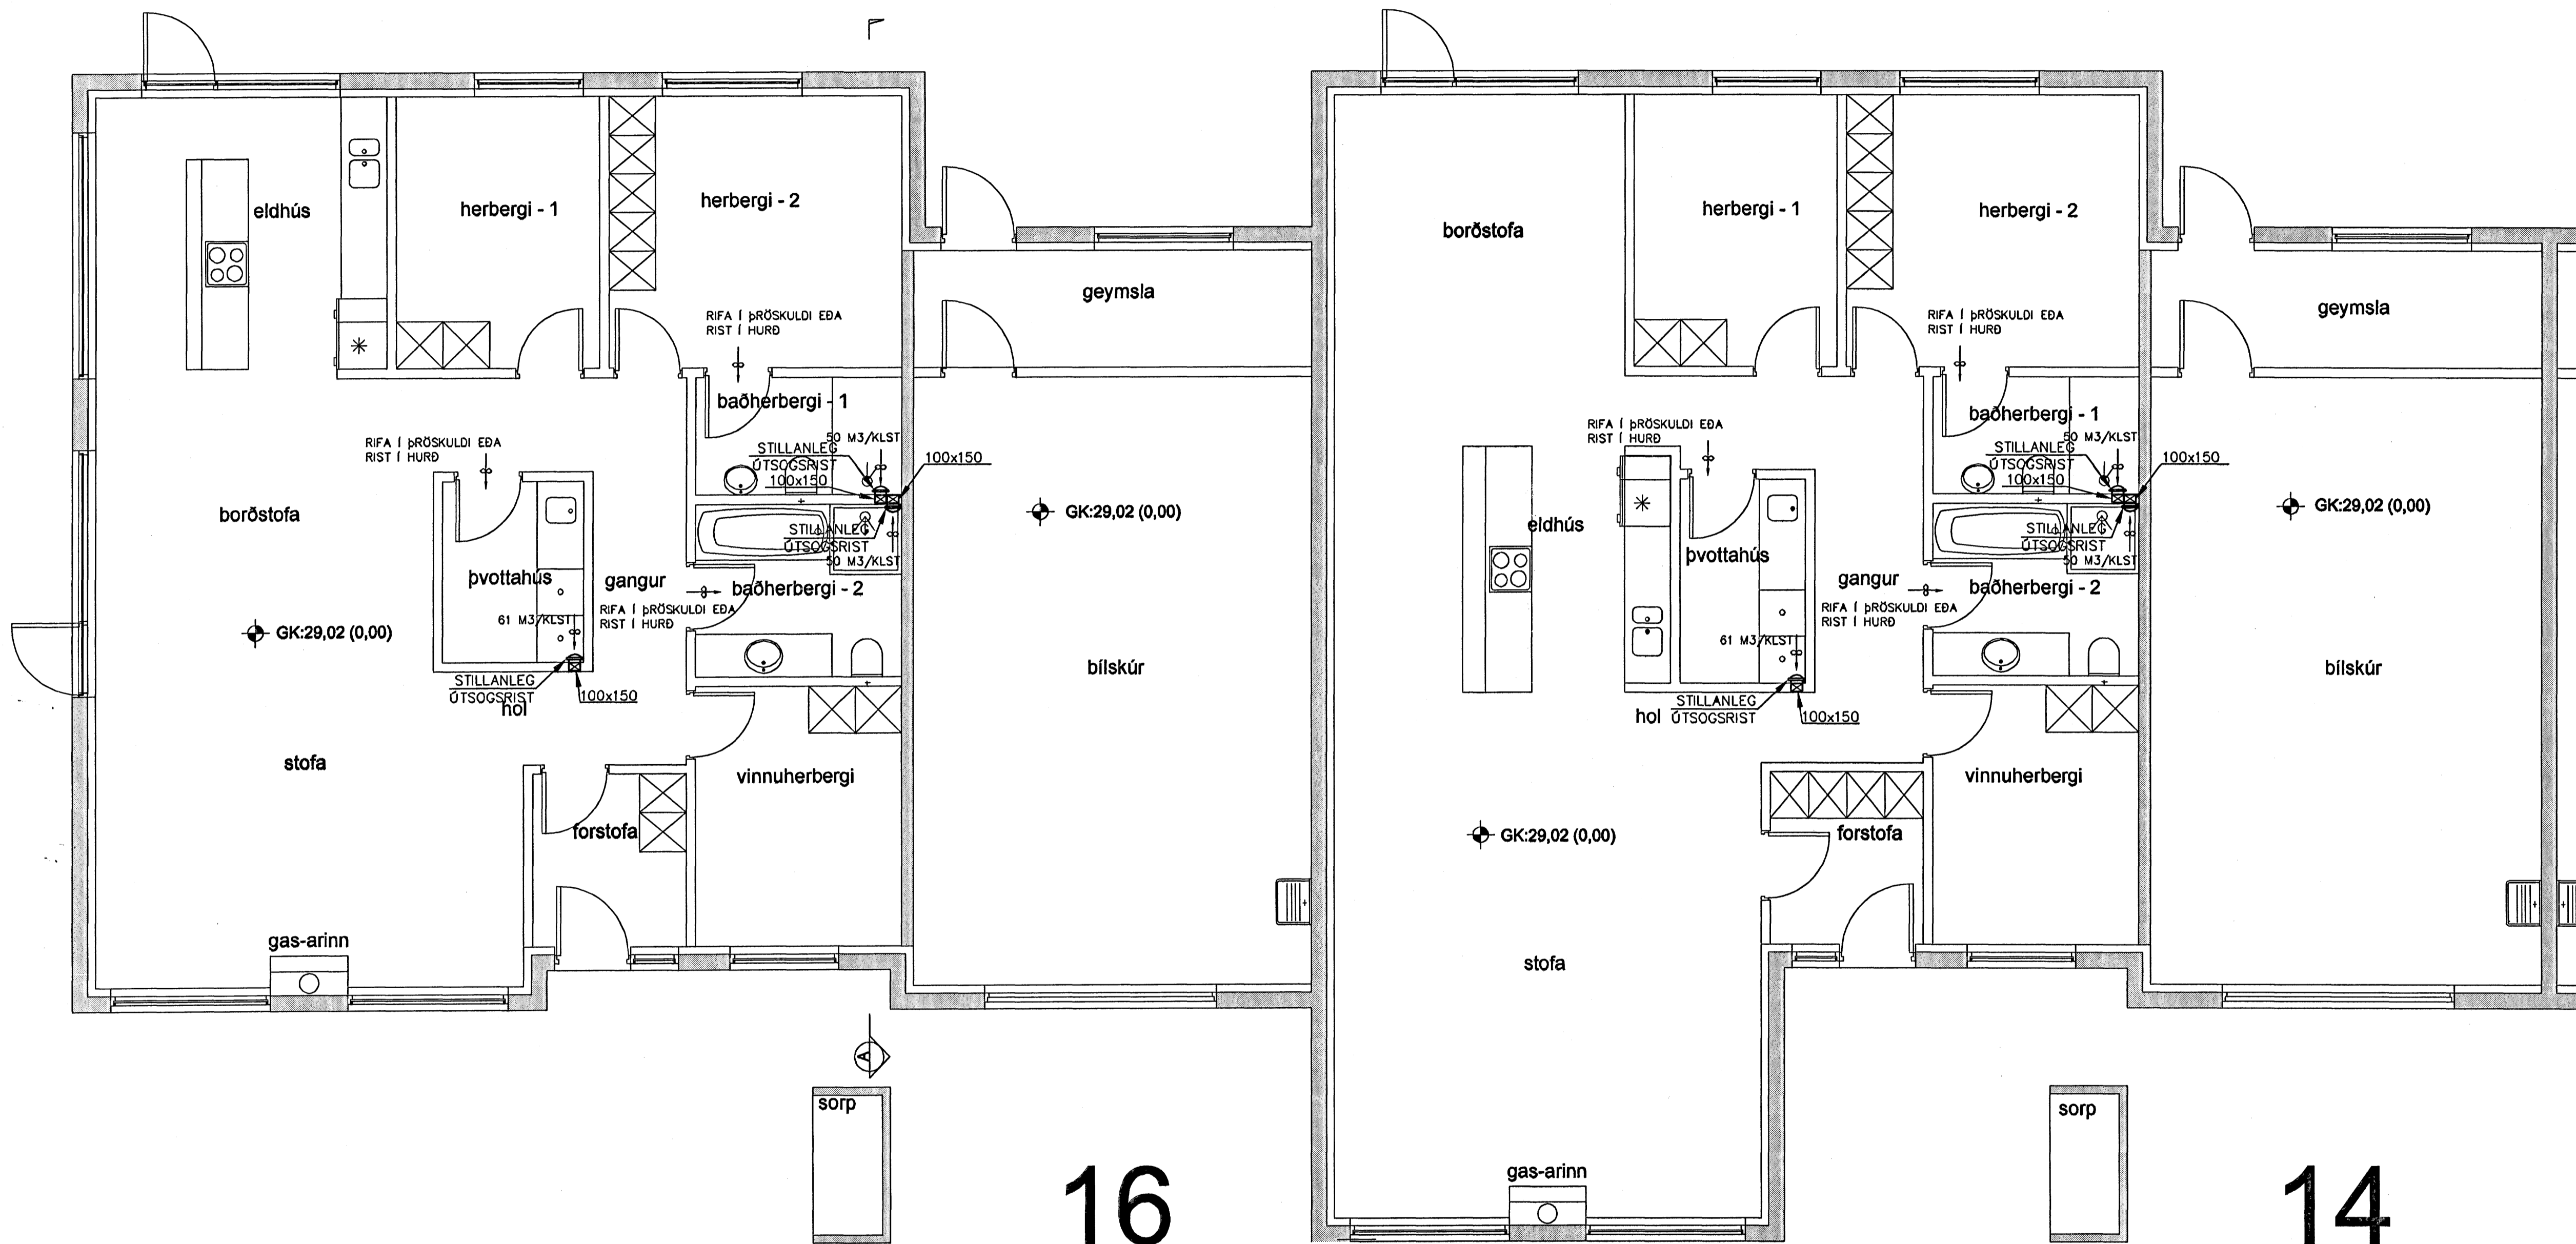

RÚMMYND LOFTRÆSINGAR (SNID A-A)  
1: 50

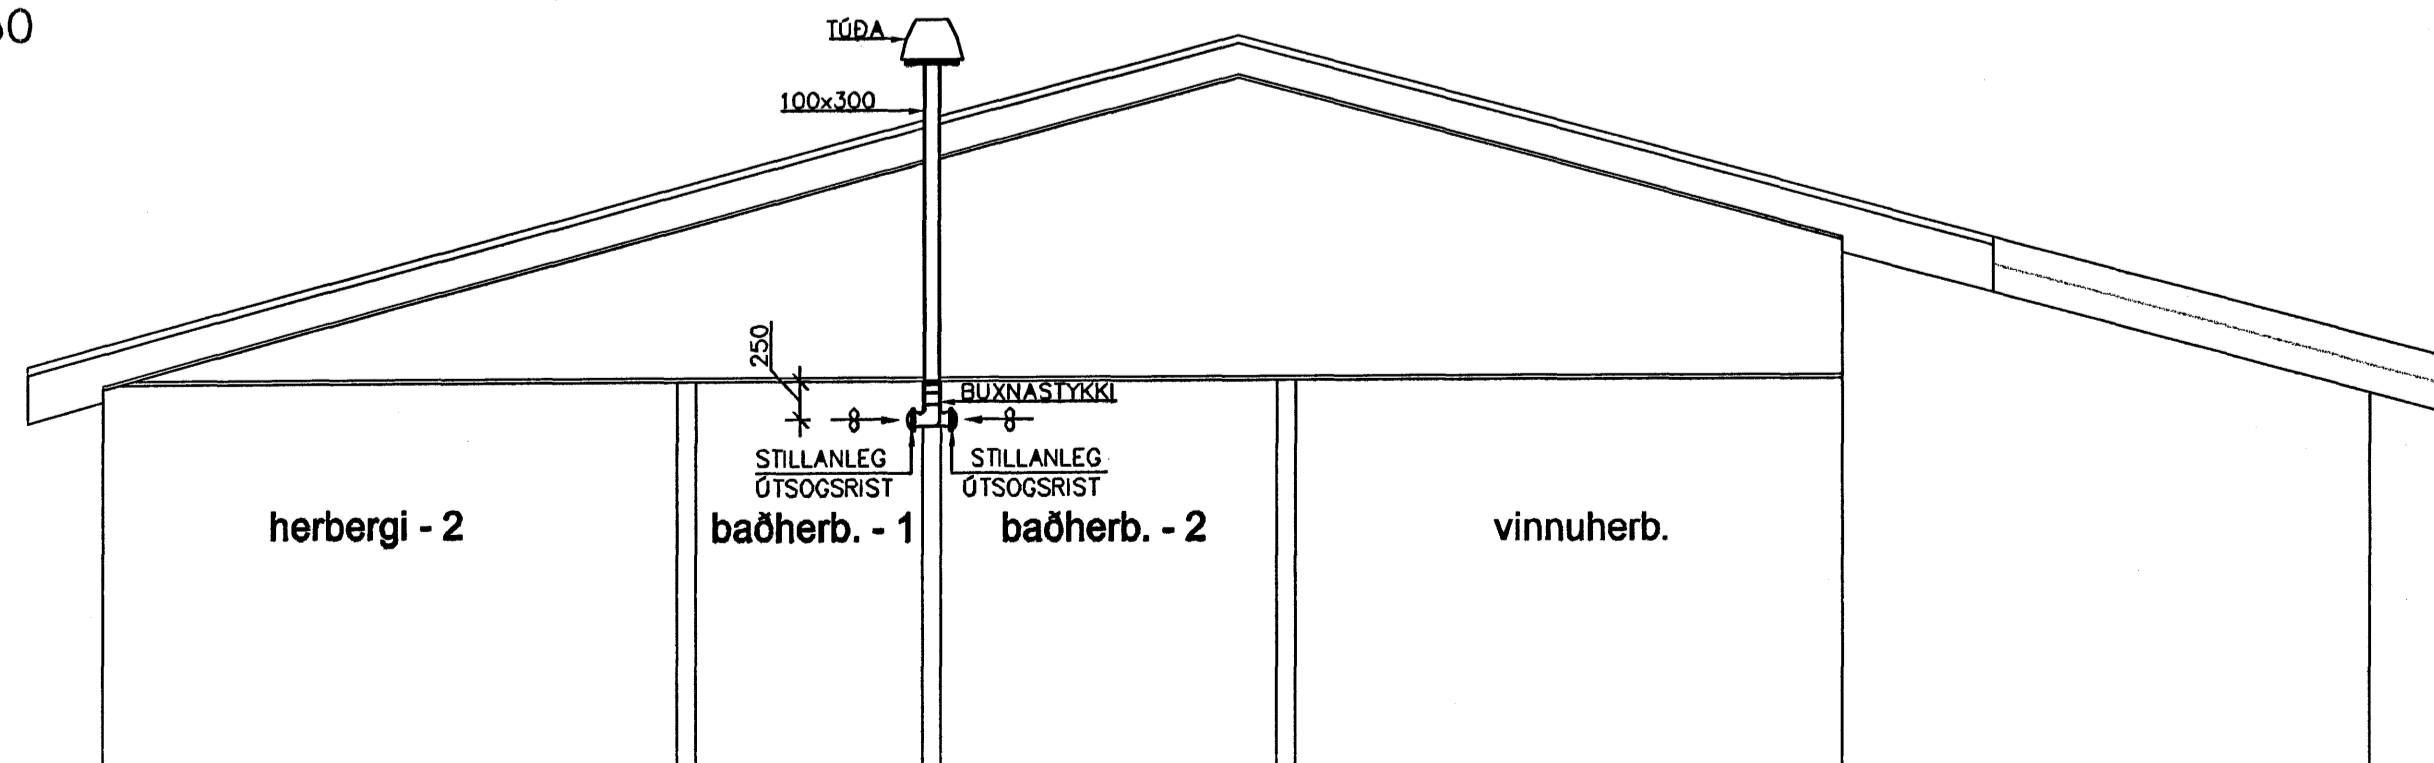

Samþykkt þann  
13 AUG. 2007  
Byggingfulltrúinn í Hafnarfirði  
F.Þ. Sigurbjartur Halldórsson

Nr.	Dags.	Breyting	Af
MÆLINGAR OG RÁÐGJÓF EHF Dalbrún 10, 701 Egilsstaðir Sími: 471-2620, Netfang: mor@simnet.is			
<b>HNOÐRAVELLIR 12-16 HAFNARFJÖRÐUR</b>			
LAGNIR LOFTRÆSILAGNIR GRUNNMYND OG DEILI			
Teikn. BG/SG	Hönnuður aðaluppdr.	[Signature]	
Dags: 27-11-06	Mkv: 1:50	Nr. LR01	
Samþ. [Signature] Stefán Guðmundsson Kt. 301171-4989			