

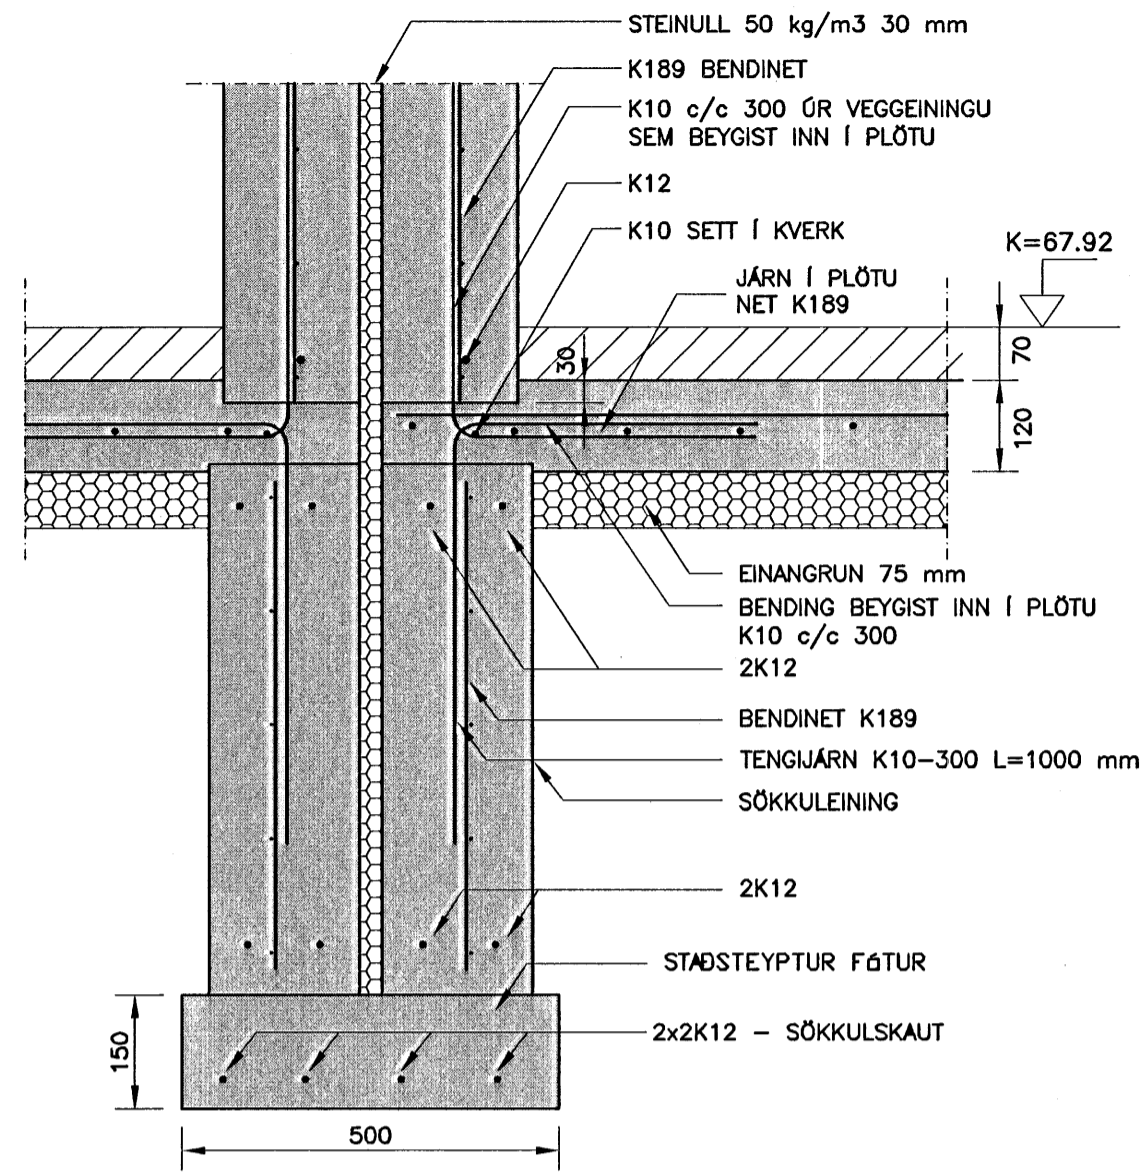


SNID 2-2 1:10

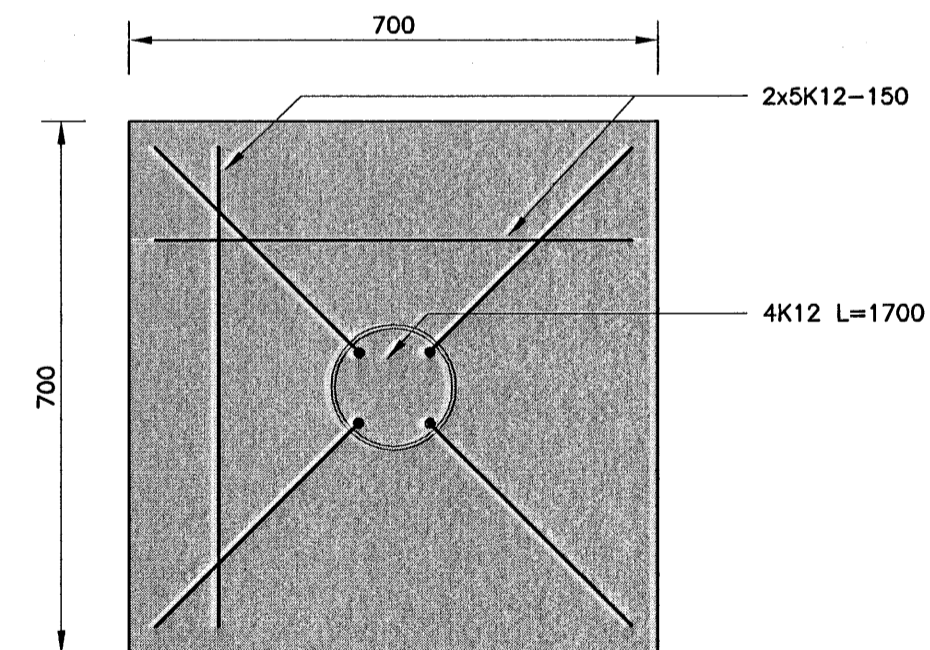

SNID 3-3 1:10

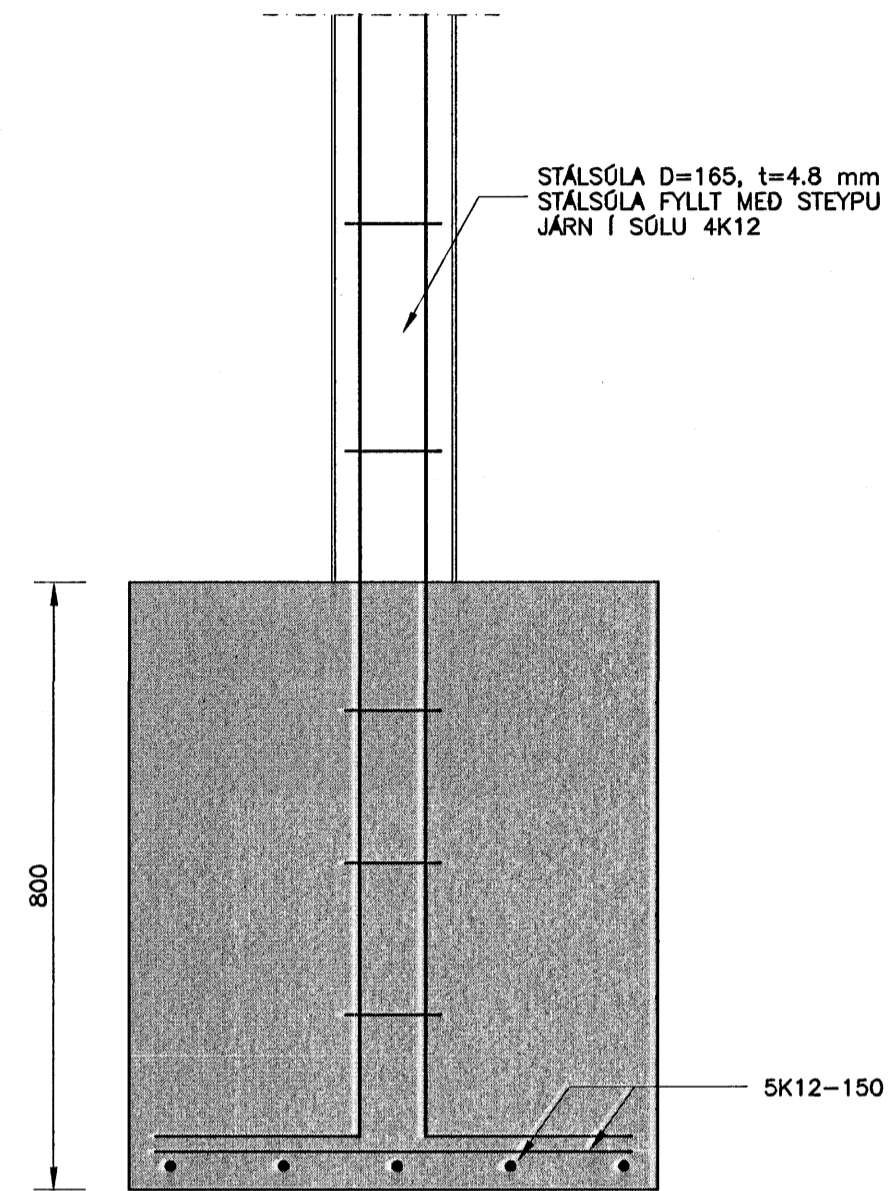


SNID 4-4 1:10

NR. DAGS. BREYTING

SKÝRINGAR

SKÝRINGAR SJÁ TEIKN B001
GRUNNMYND SÖKKULEININGAR SJÁ TEIKN B002
MÁLTEIKNING SÖKKULEININGAR SJÁ TEIKN B003

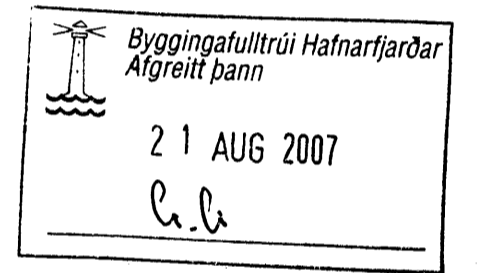

41707
SÆMUNDUR EIRÍKSSON 281249-2949

FJÓLUÁS 12 - 14

220 HAFNARFJÖRDUR



KLÖPP ARKITEKTAR-VERKFRÆÐINGAR EHF
NETHYL 2E, PÓSTHÓLF 10050, 130 REYKJAVÍK
SÍMI 577 2277, 699 7747 - klopp@simnet.is

HEITI TEIKN. BURDARPOL UNDIRSTÖÐUR
SNID OG SÉRMYNDIR

MELIKVARDI 1:10 DAGS. JÚLÍ 2007

TEIKNING B 005 VERK V 06-401

BREYTING YFIRFARID S.E.