




H3 2stk. úthúrdir-
vinstri hengdar
Opnast út

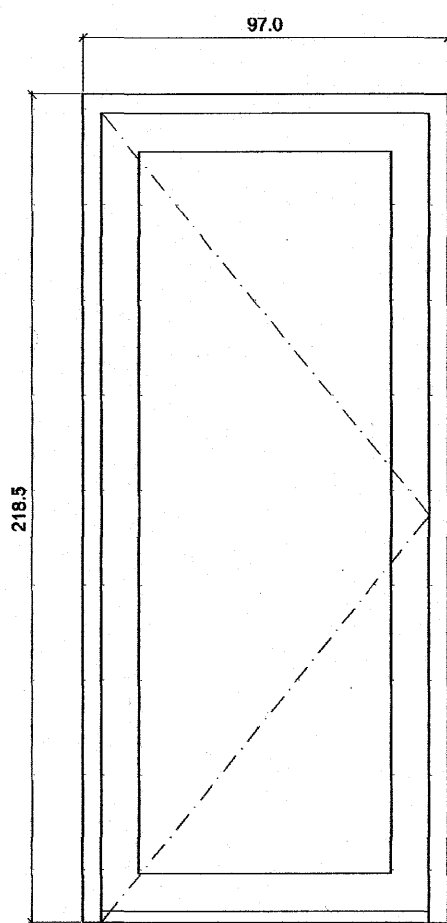


H2 1stk. úthúró
vinstri hengd
Opnast út

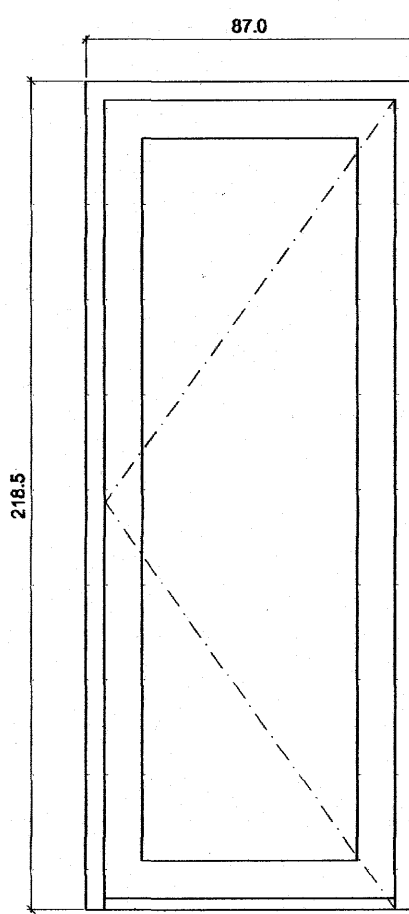


H4 1stk. úthúró
vinstri hengd
Opnast út

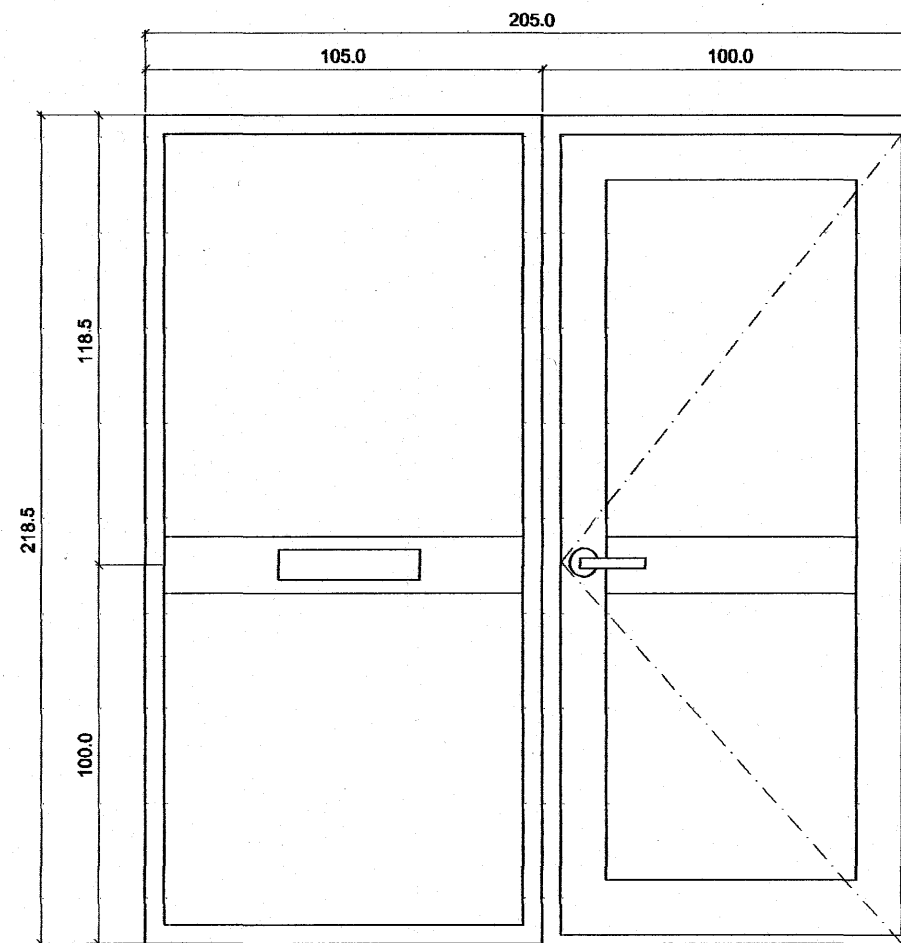


H1 1stk. úthúró
vinstri hengd
Opnast út

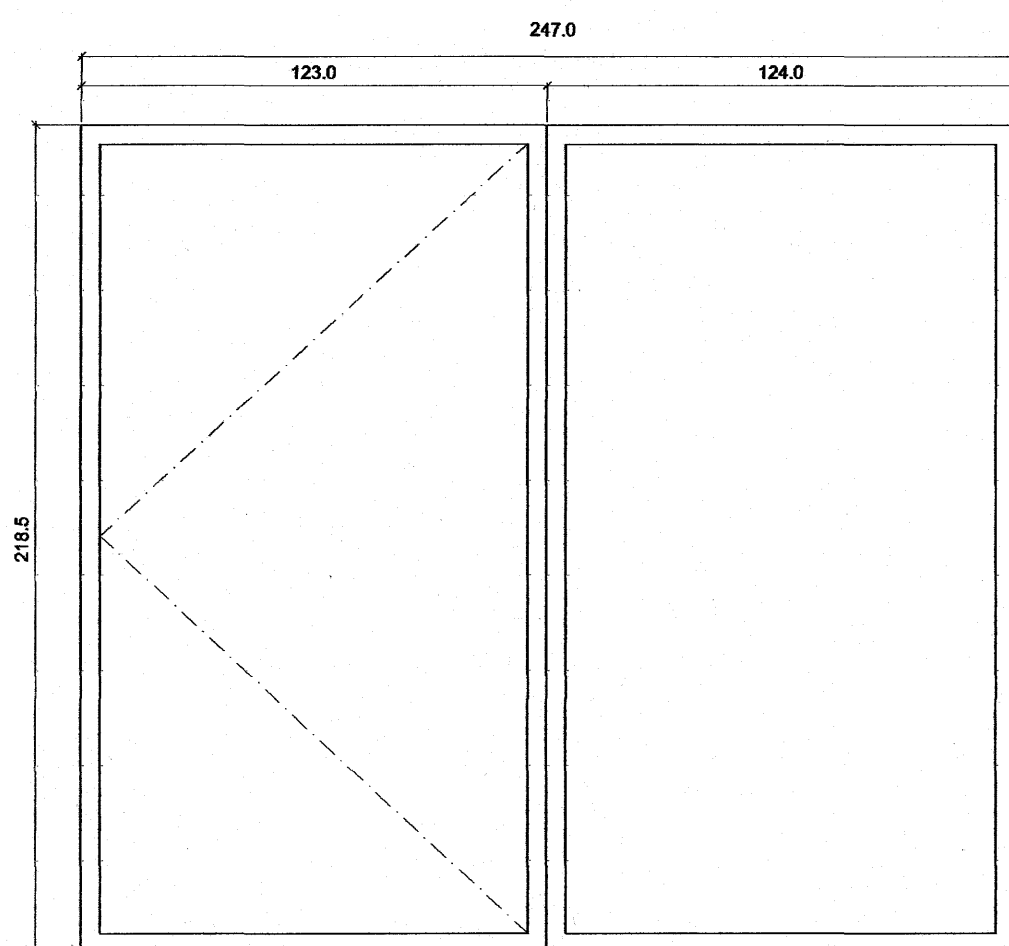


RH1 1.stk. Rennihuró.

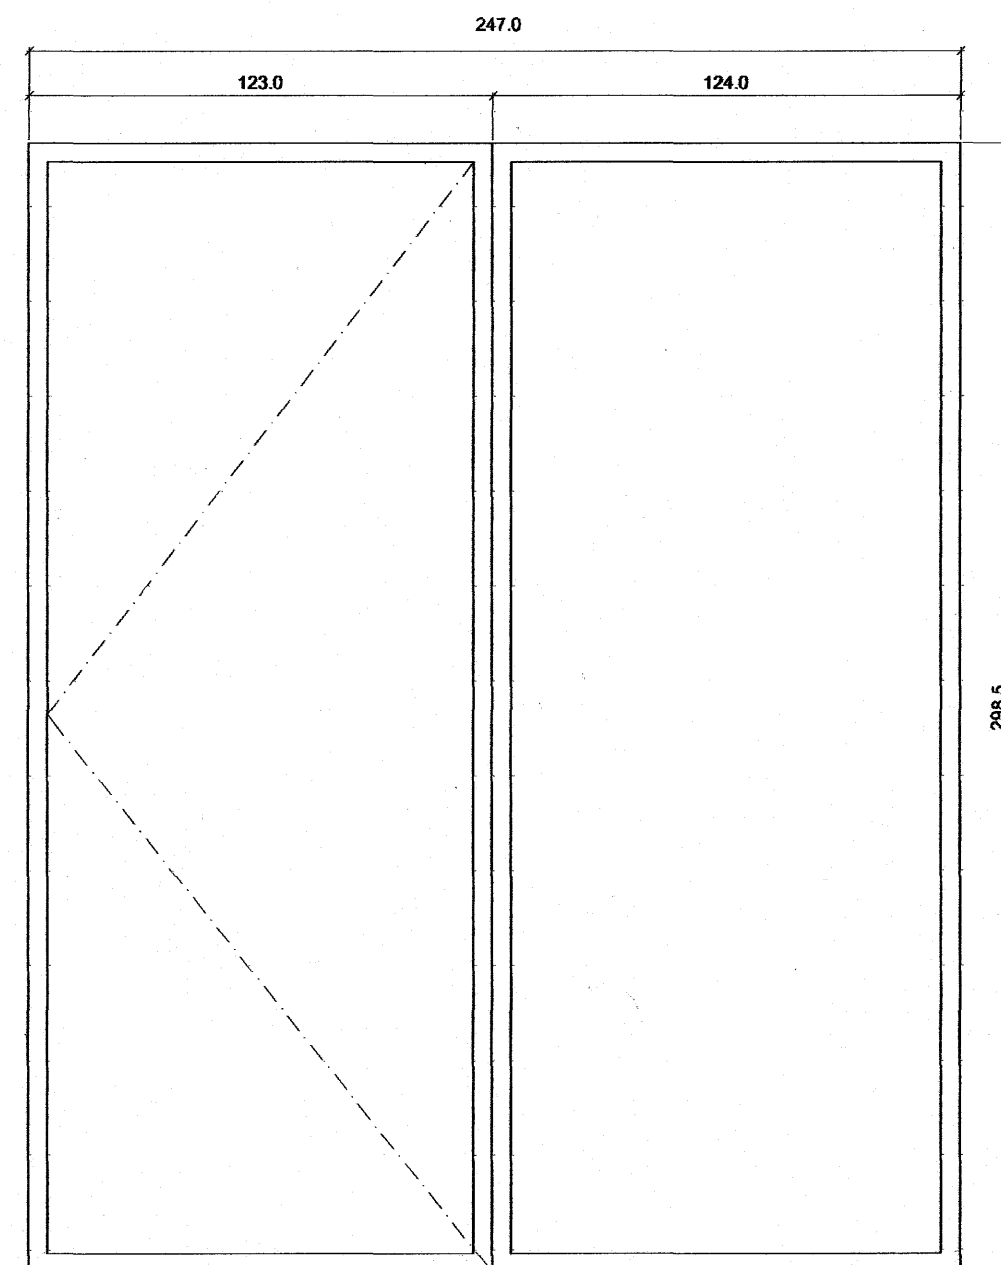

RH2 1.stk. Rennihuró.

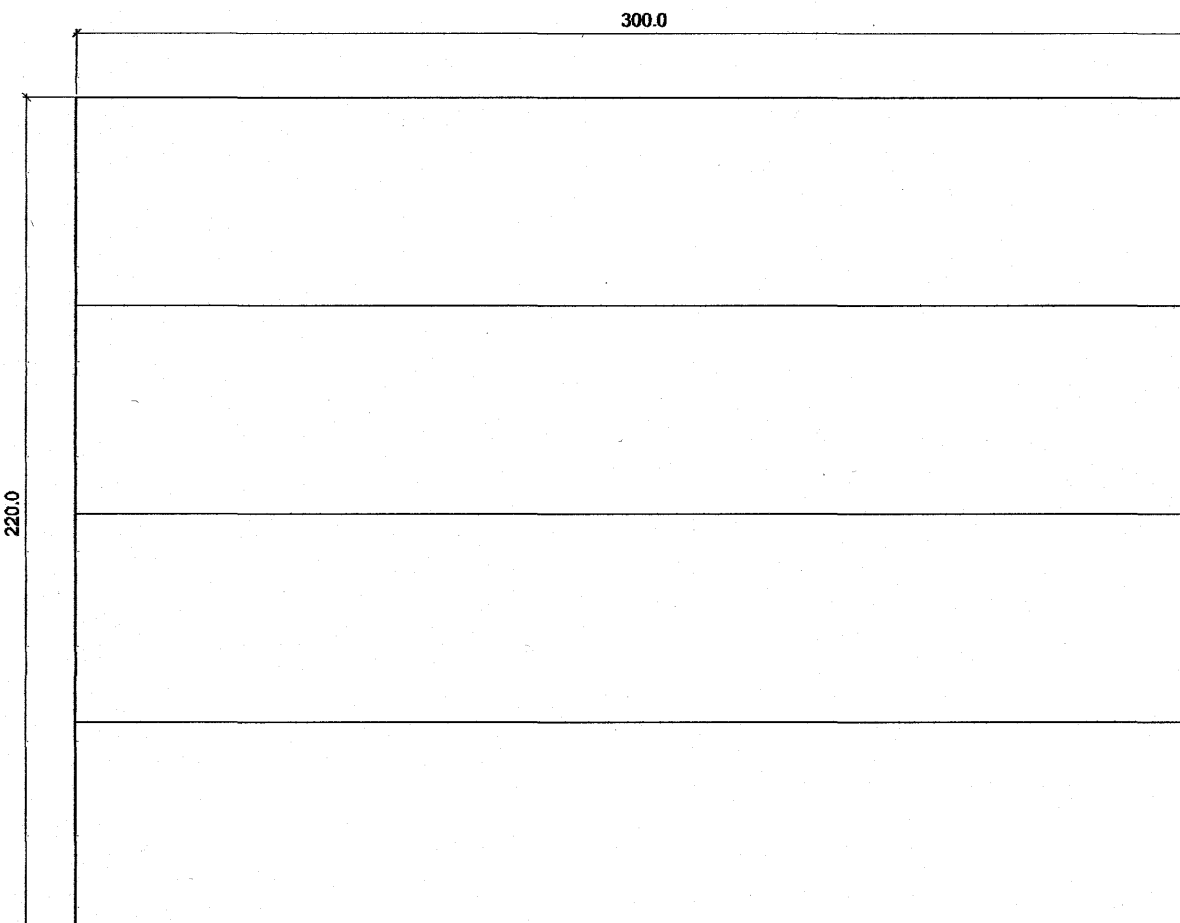


B1 1.stk. Bilskúrshuró.
Mál eru gatmál á steypu

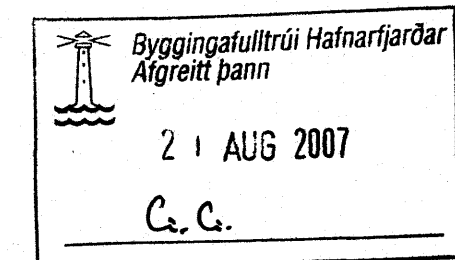

C:
B:
A:
BREYTINGAR: DAGS:

HLÍÐARÁS 39, HAFNARFIRÐI

VERK:
VERKTEIKNINGAR KVARÐI: 1:20
DAGS: 14.05.07
GLUGGA OG HURDAYFIRLIT TEIKN: LME,IFG,ÁK,RH
SKRÁ:

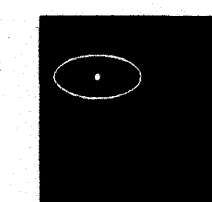

KOLLGÁTA
arkitektúr - hönnun
Kaupvangsstr. 29, 600 Akureyri
Símar: 462 7881 - 862 7881
Netfang: kollgata@kollgata.is

Logi Már Einarsson arkitekt faí kt. 210864 - 2969