




I-MM
1 stk.

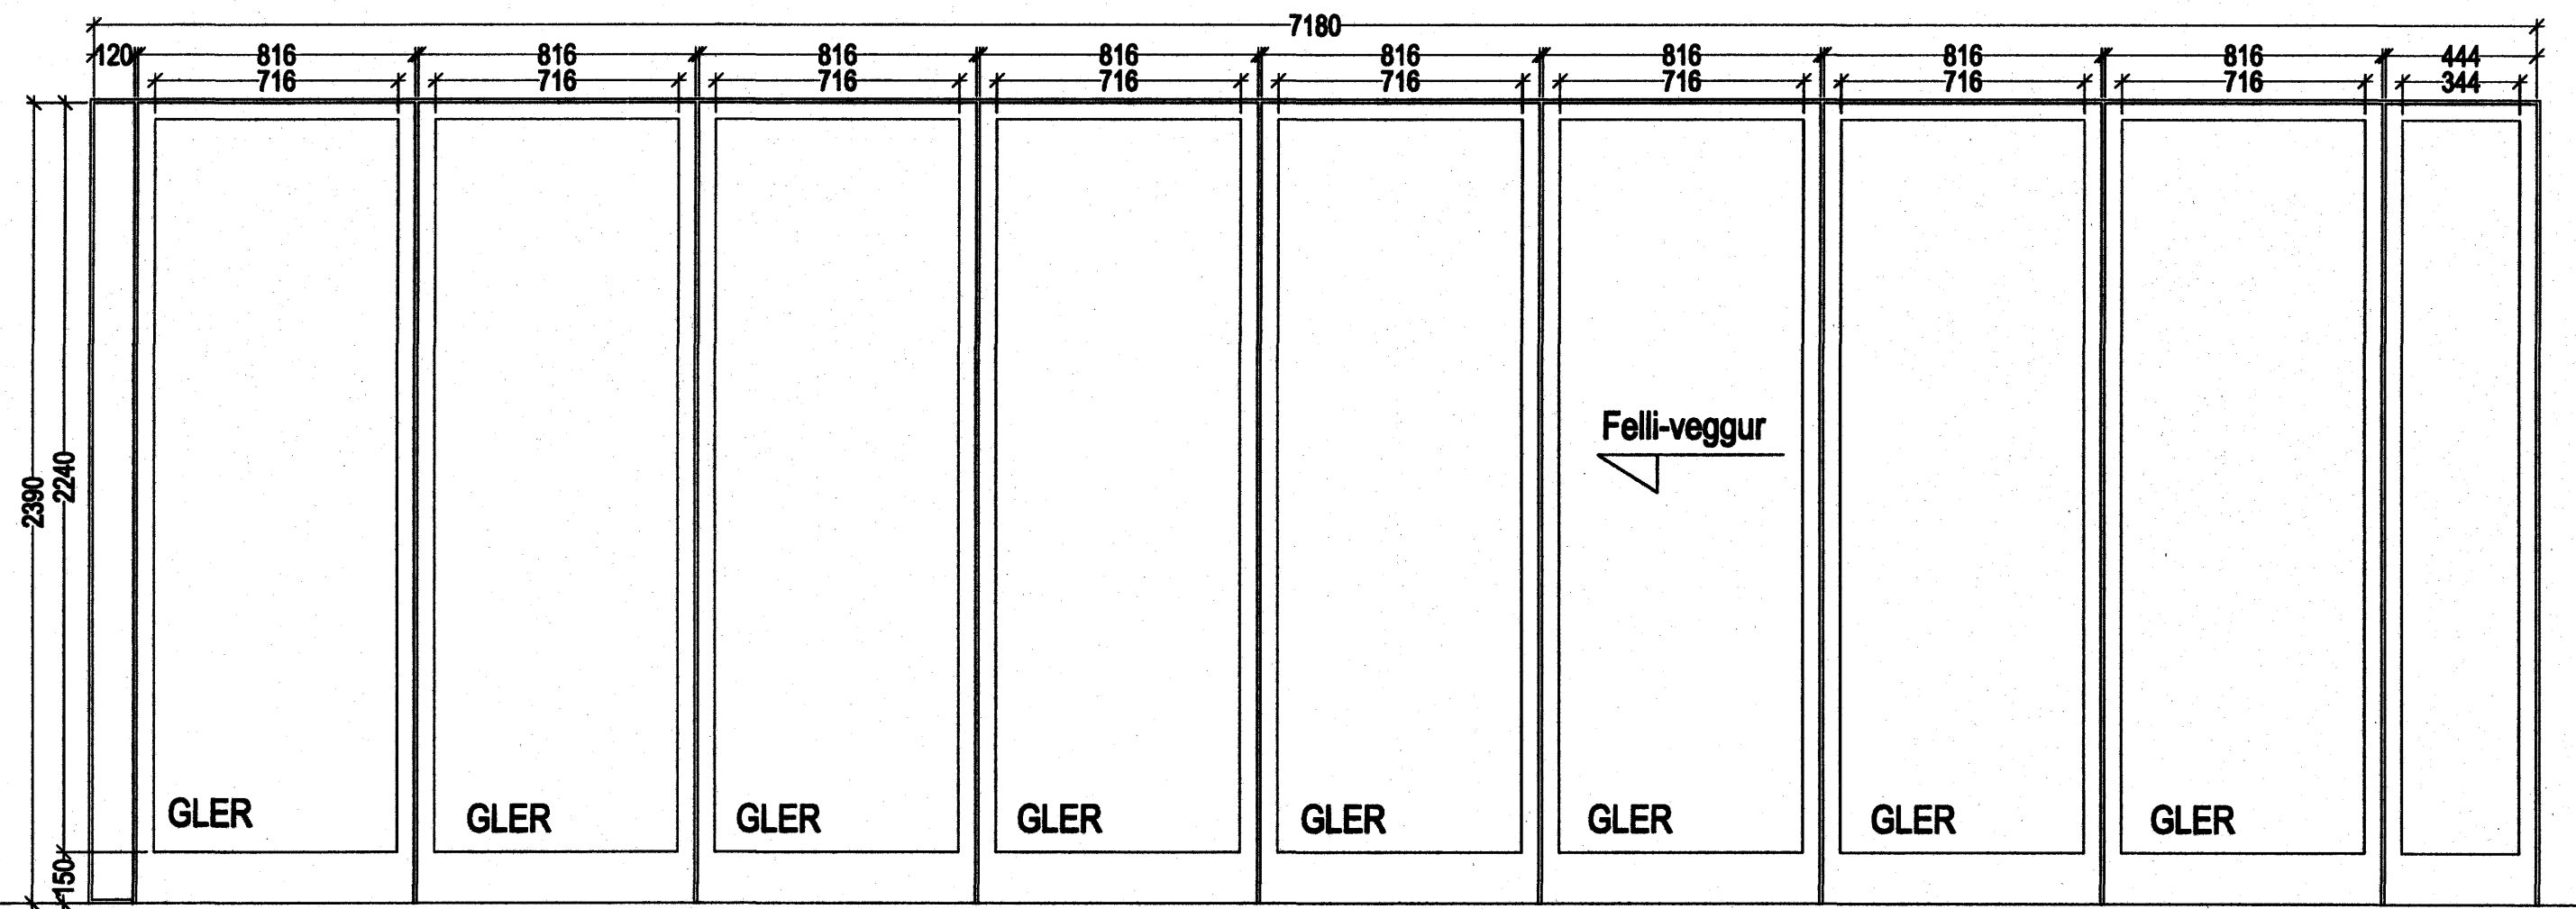


I-NN
1 stk.

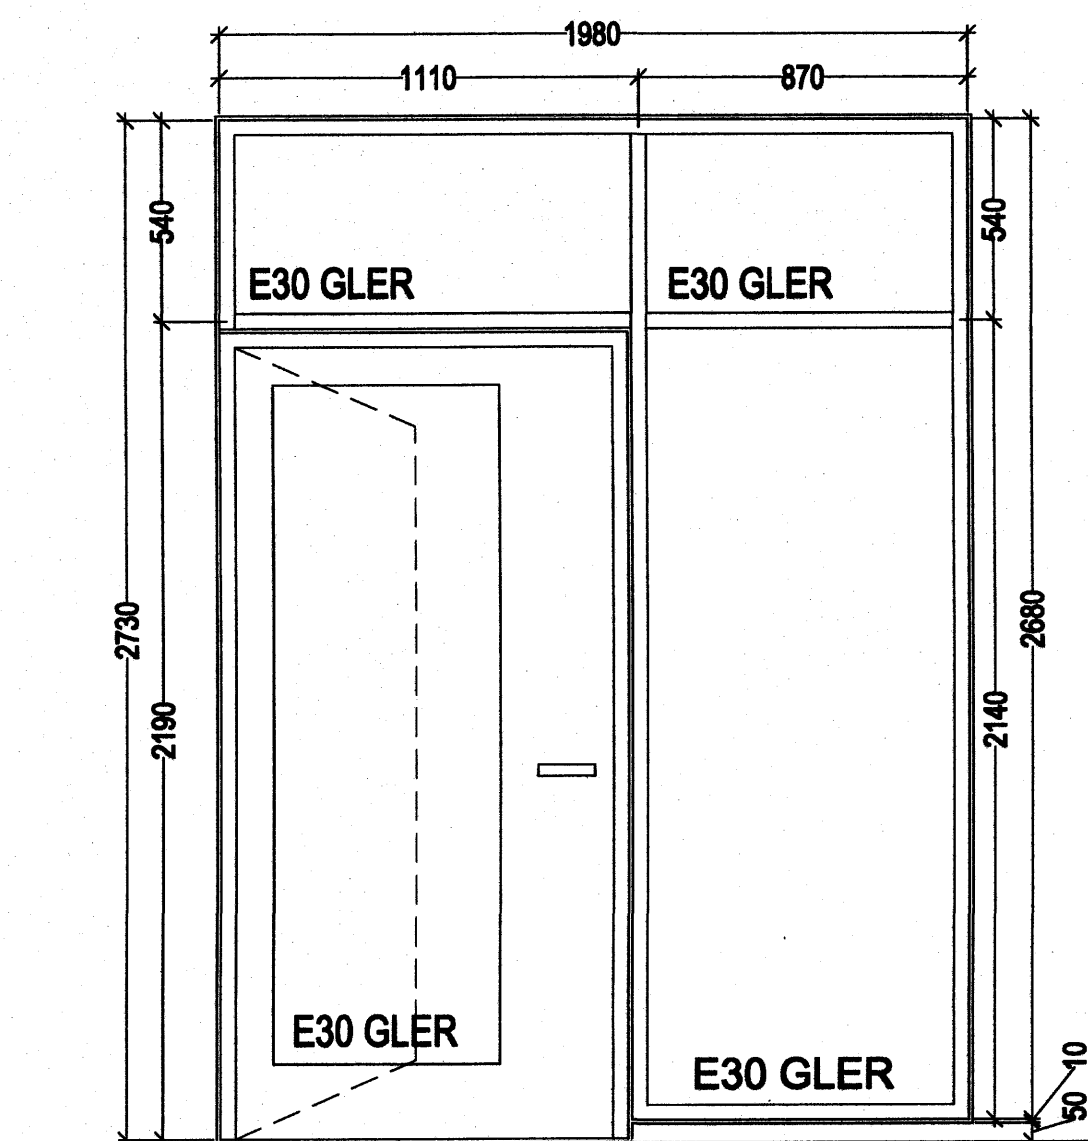


I-OO
EIS-30, 1 stk.

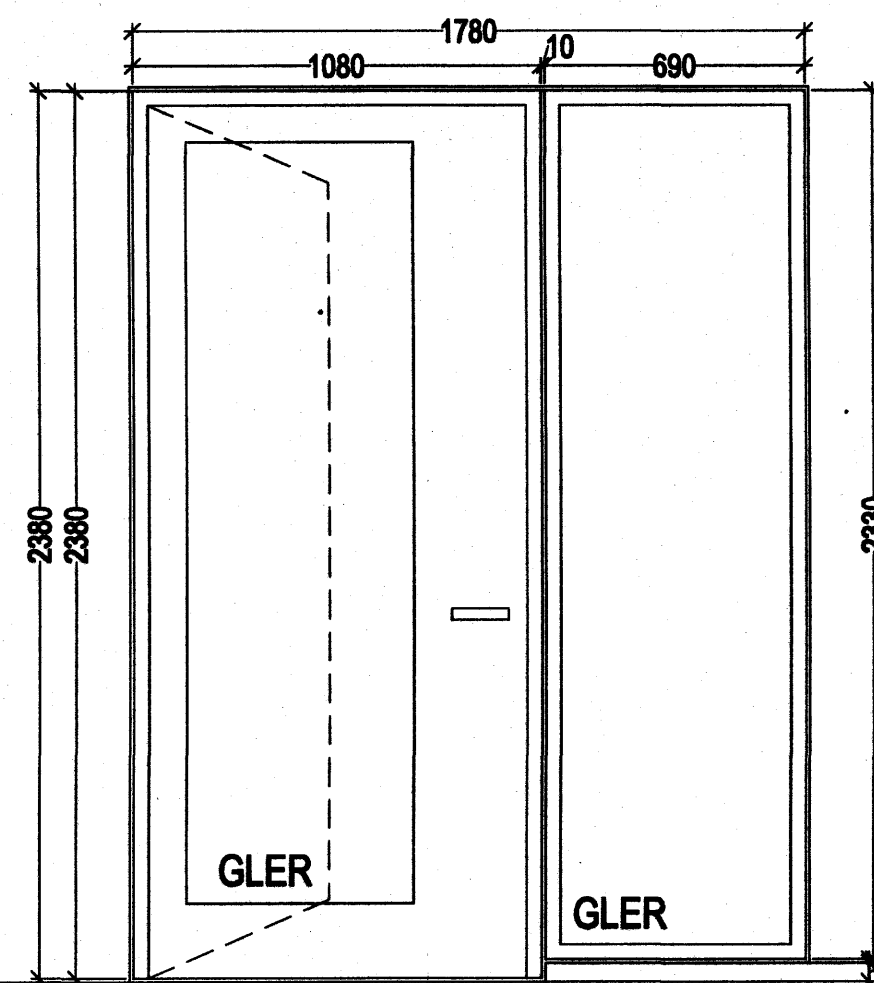

I-RR
1 stk.

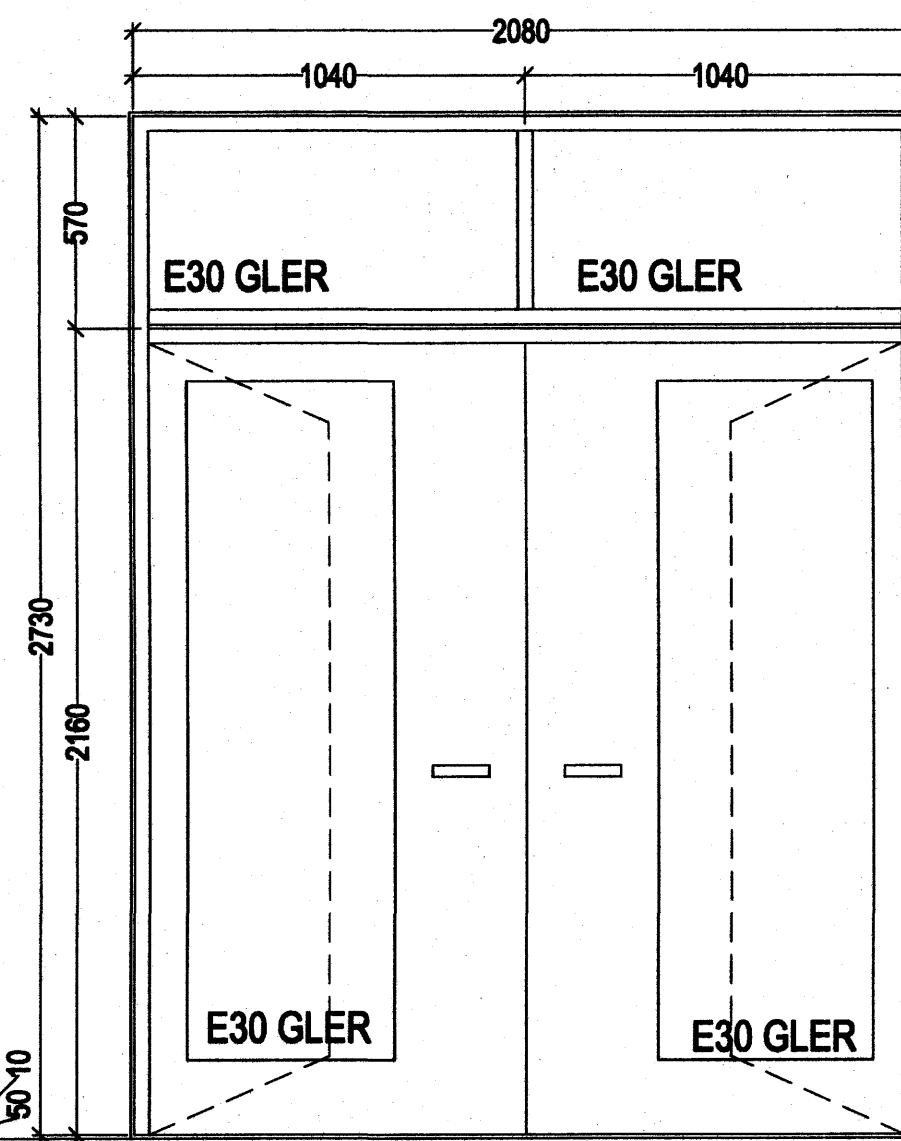


I-QQ
ECS-30, 1 stk
EIS-30, 5 stk

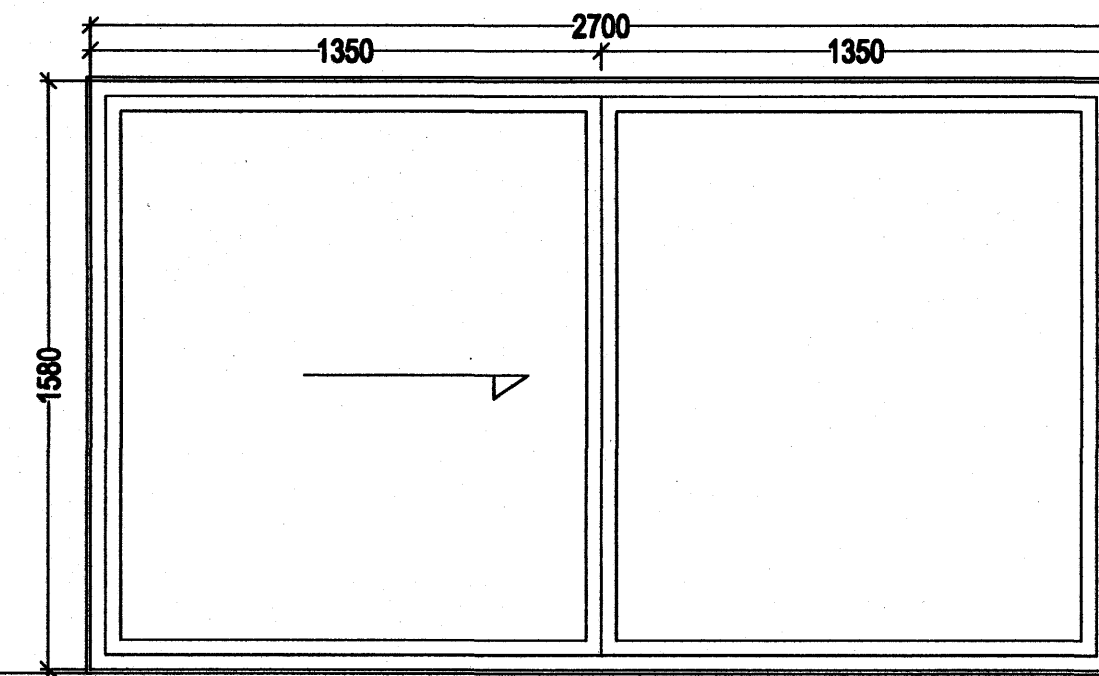

I-TT
1 stk.

ATH!
"UH" = Yfirstraumur
undir hurð.

Samþykkt þann
18 JUNI 2007
Byggingulitruðinn í Hafnarfirði
F.h.Sigurðartur Halldórsson

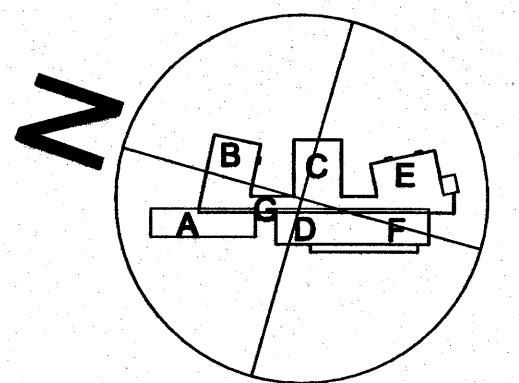

á stofunni arkitektar
Bergataestrami 10. Rvk. Sími 551 1480. Sko@stofunni.is

Finnur Björgvinsson, arkitekt FAI KT: 180046-3099
Hilmar Þór Björgvinsson, arkitekt FAI KT: 280845-3109
Sigfrður Ólafsdóttir, arkitekt FAI KT: 071070-6099
DREKAVELLIR 9
HRAUNVALLASKÚLI - 2. OG 3. AFANGI
INNHRÓDA- OG GLUGGAYFRELIT
KT: 600509-1399
05-01 A-VF-023