



ÚTLIT TIL AUSTURS - BYGGING C

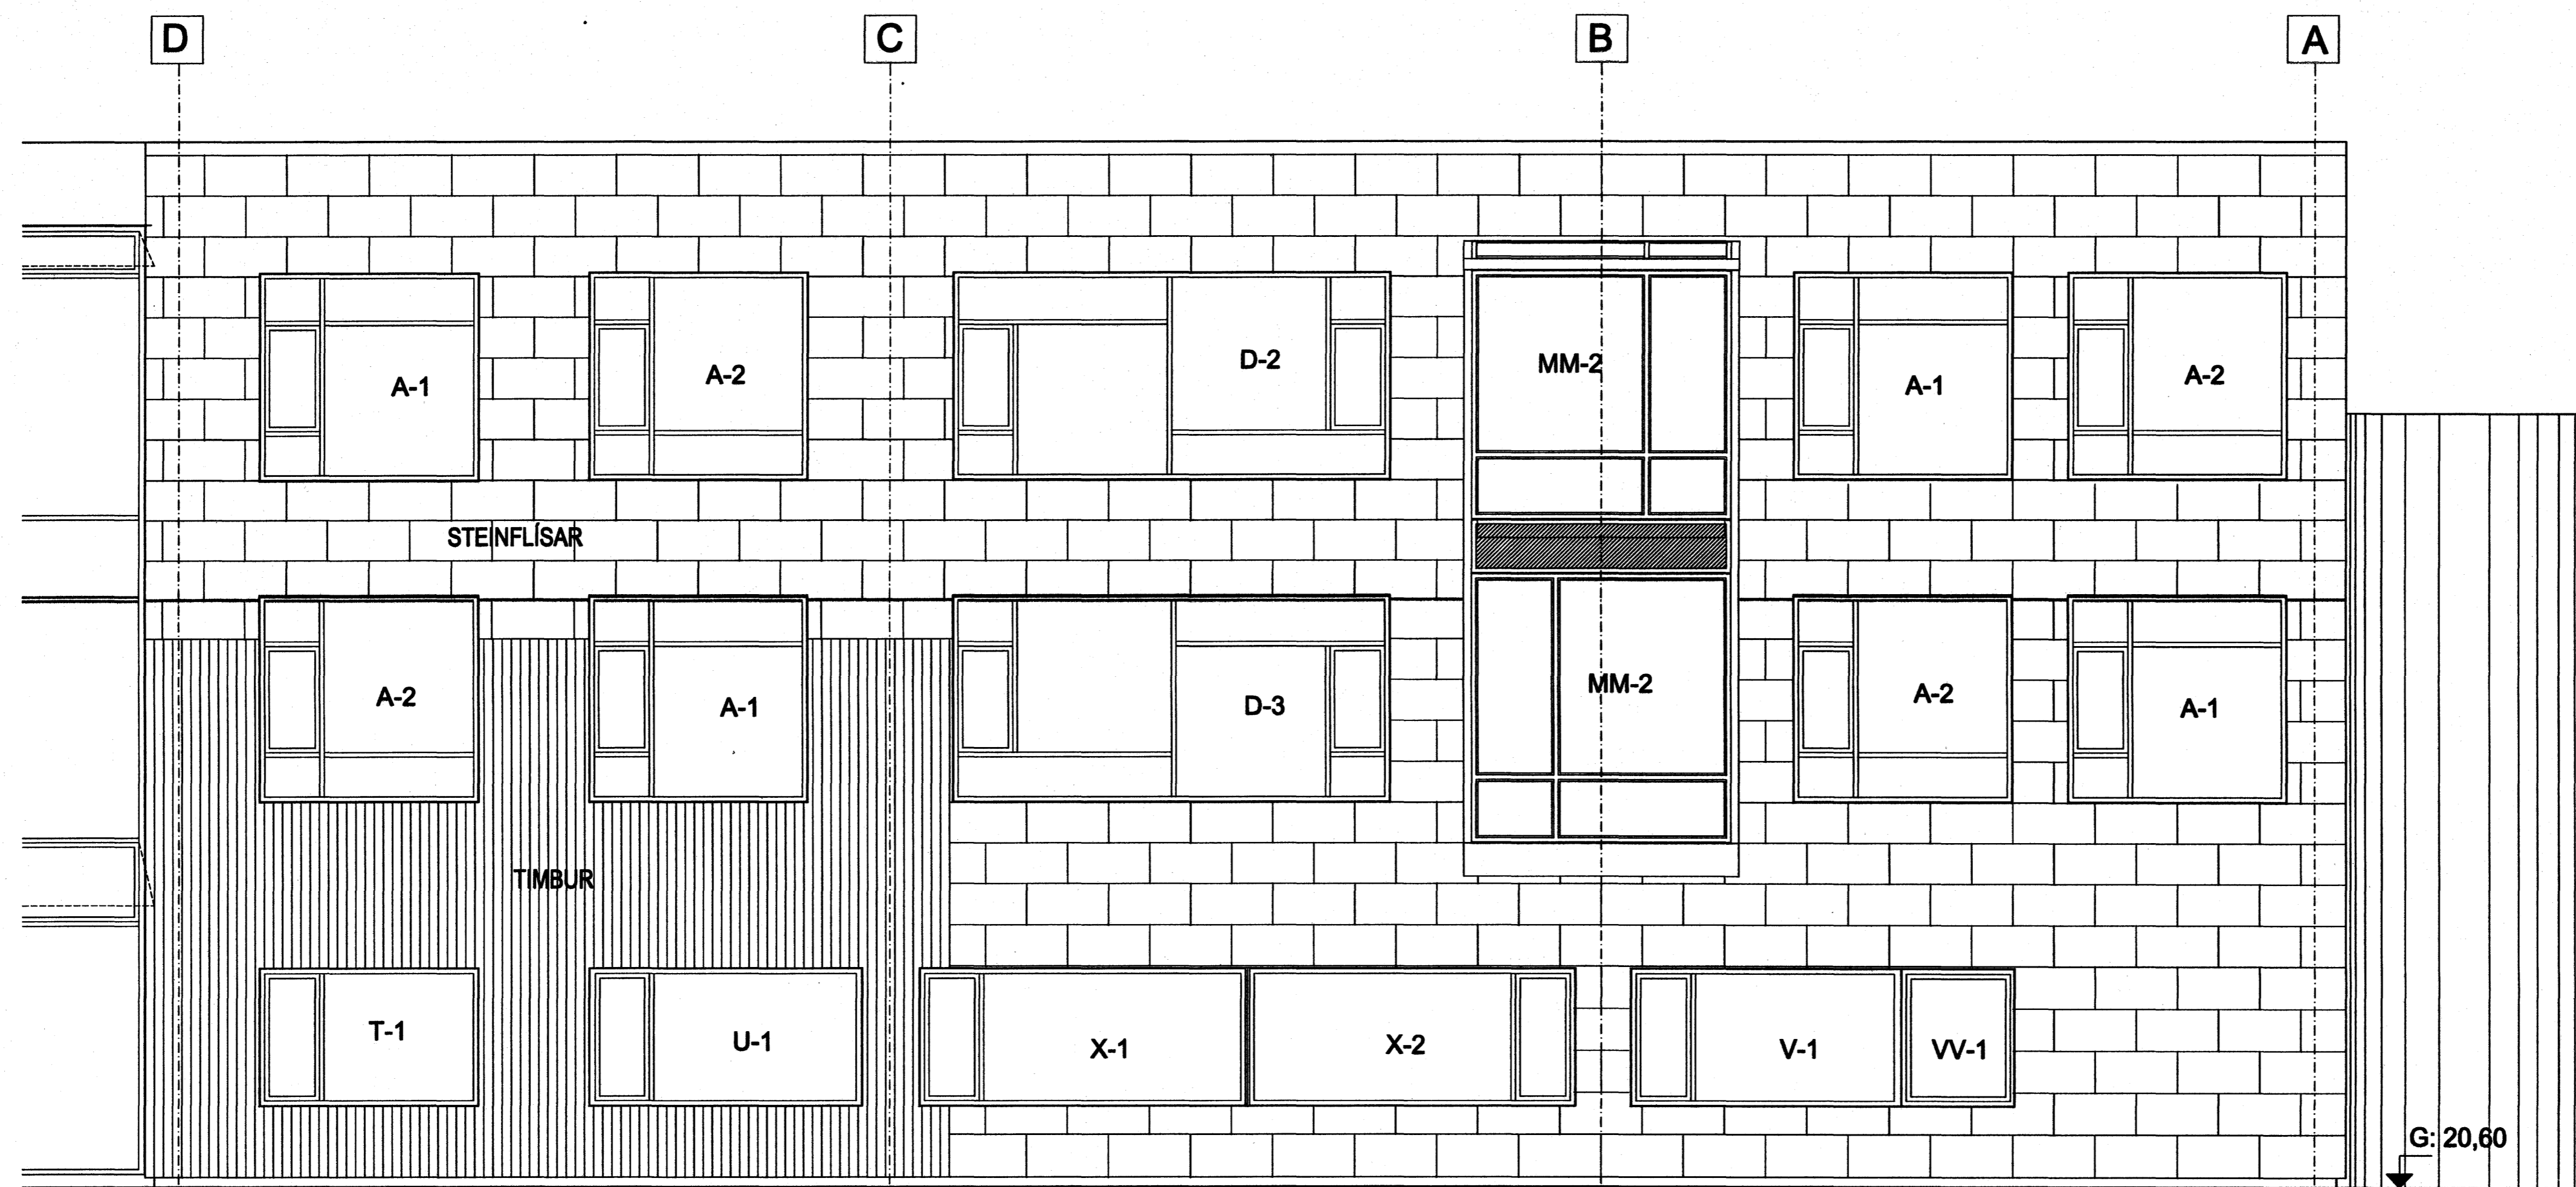

ÚTLIT TIL SUÐURS - BYGGING C

Samþykkt þann
18 JUNI 2007
Byggingfulltrúinn / Hafnarfirði
F.h. Sigurbjartur Halldórsson

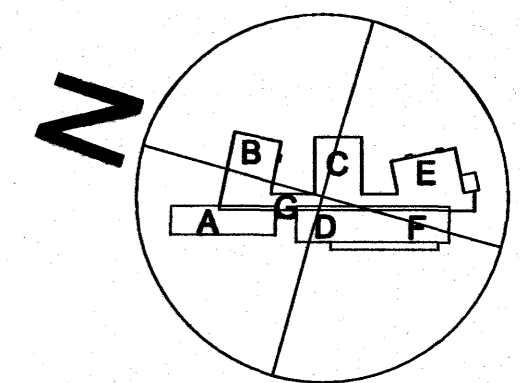

á stofunni arkitektar
Bergatún 10. Rvk. Sími 551 1400. Stofn@stofnun.is

Flannir Björgvinsson, arkitekt FAI	KT: 180946-3069
Hálmur Þór Björnsson, arkitekt FAI	KT: 280945-3109
Sigríður Ólafsdóttir, arkitekt FAI	KT: 071070-6069
DREKAVELLIR 9 HRAUNVALLASKÚLI - 2. AFANGI Skiðhólmur - 50 Hátt - ÚTLIT	HAHAU/TEMA 198000 A3L SÁÐMYKT KT: 800588-1398 MÁLNR. 150 TEMA NR. 05-01

A-VU-002