



ÚTLIT TIL NORÐURS - BYGGING C

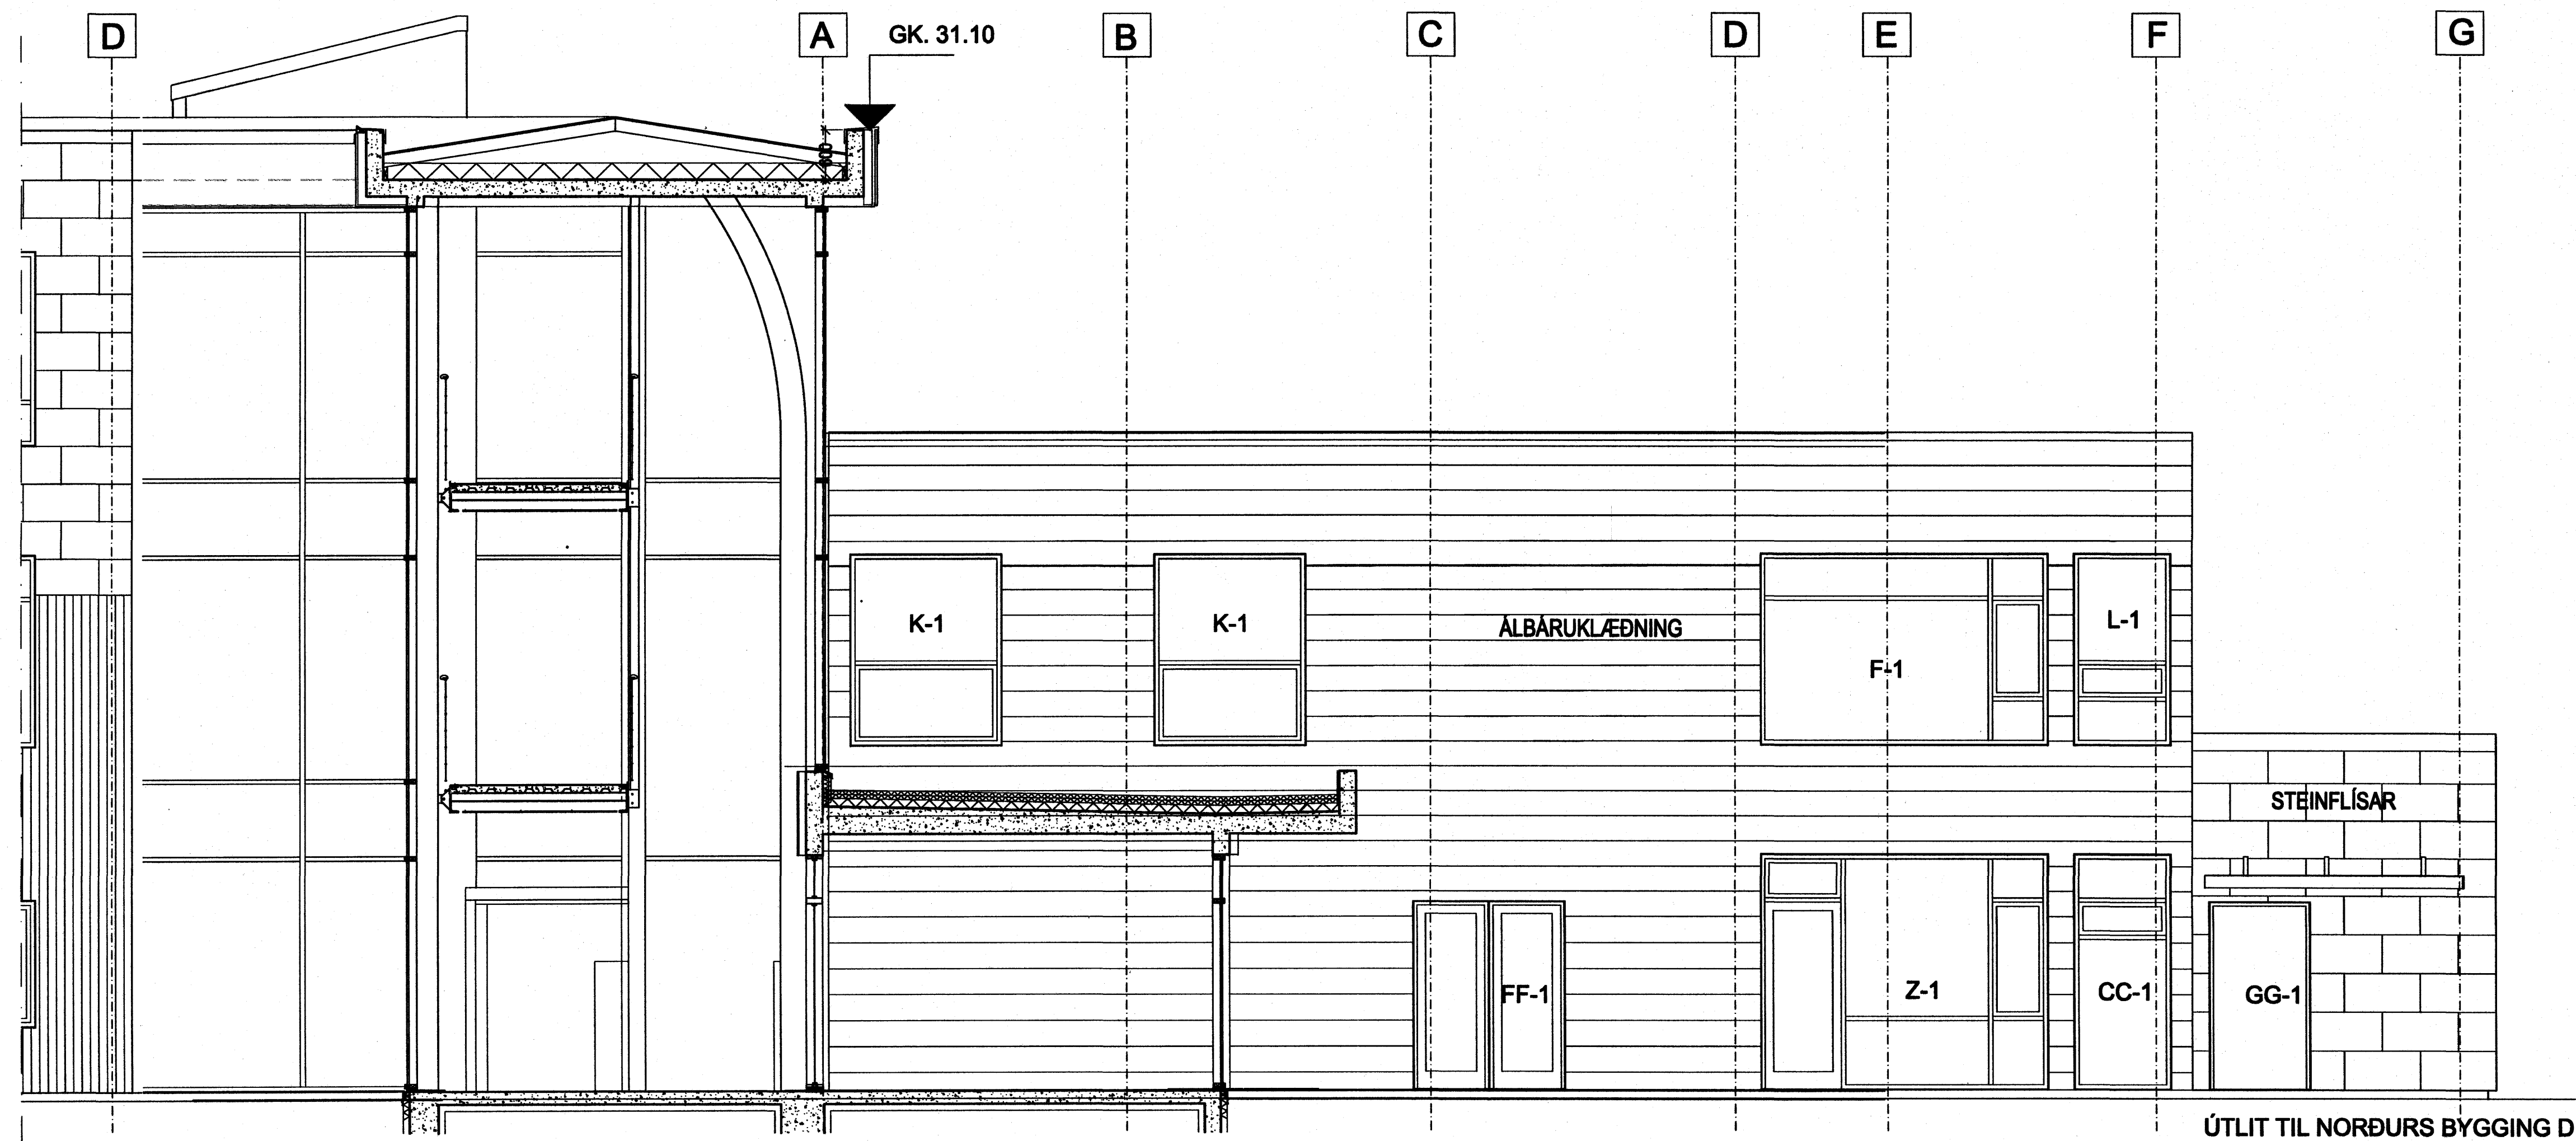

ÚTLIT TIL NORÐURS BYGGING D

Samþykkt þann
18 JUNI 2007
Byggingulfrúnn í Hafnarfirði
F.h. Sigurbjartur Halldórsson

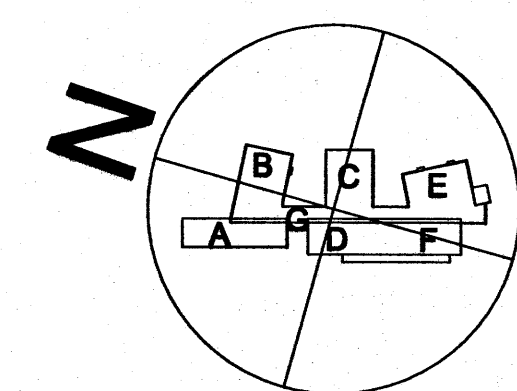

á stofunni arkitektar
Bergatástræti 10. Rvk. Sími 551 1460. Stofna@stofnun.is

Finna Þýðingsson, arkitekt FAI	KT: 180946-3099
Hilmar Pór Björnsson, arkitekt FAI	KT: 280845-3109
Sigrður Ólafsdóttir, arkitekt FAI	KT: 071070-5089
DERKAVELLIR 9 HRAUNVALLASKÚLI - 2. AFANGI Sérfrétting - 50 hæð - ÚTLIT	KT: 660598-1389
05-01	A-VU-001