



Sneiðing F-F

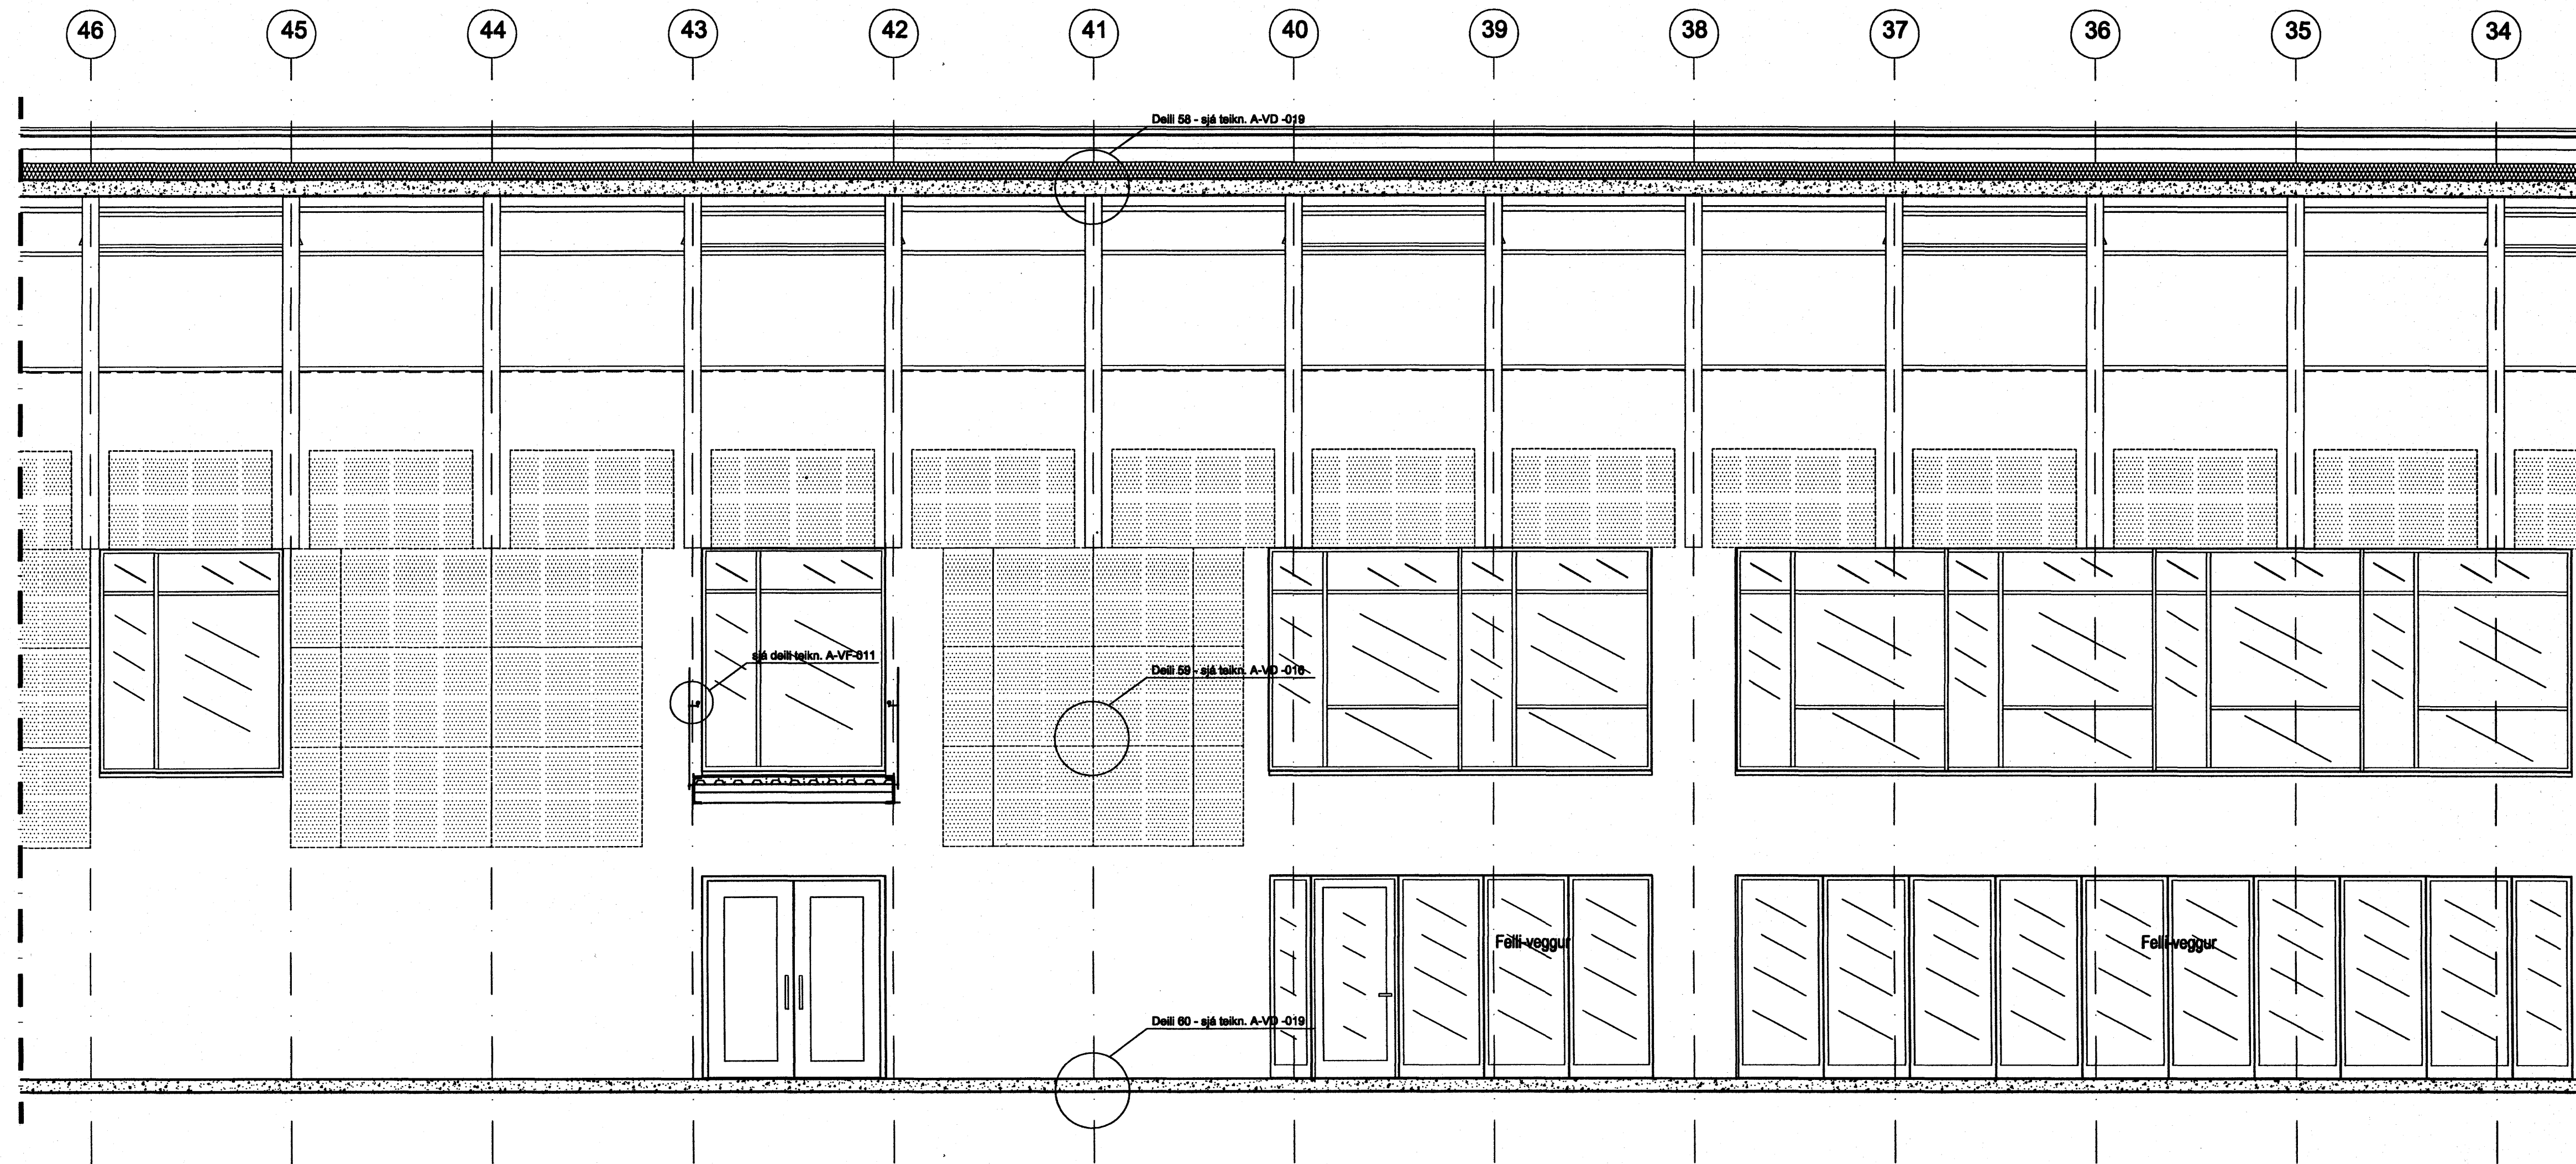

Samþykkt þann
18 JUNI 2007
Byggingfulltrúinn í Hafnarfirði
F.h. Sigurbjartur Halldórsson

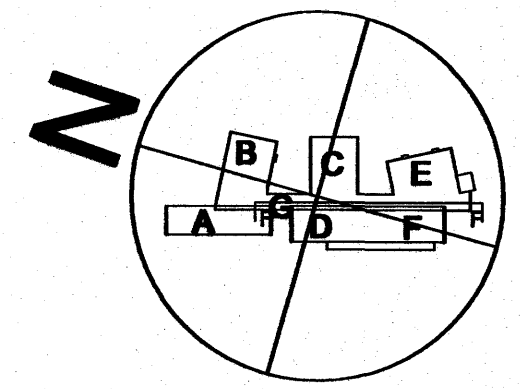

á stofunni arkitektar
Bergsgatastræti 10. Rvk. Sími 551 1460. Stofa

Finnur Björgvinsson, erláskt FAI	KT: 180948-3099
Hilmar Þór Björnsson, erláskt FAI	KT: 290845-3109
Sigríður Ólafsdóttir, erláskt FAI	KT: 071070-5069
DREKAVELLIR 9 HRAUNVALLASKÓLI - 2. ÁFANGI	HT: 660589-1399
ÚTVEIÐI 1:50	ÚTVEIÐI: 30.10.2008
05-01	A-VS-006