



Sneiðing K-K

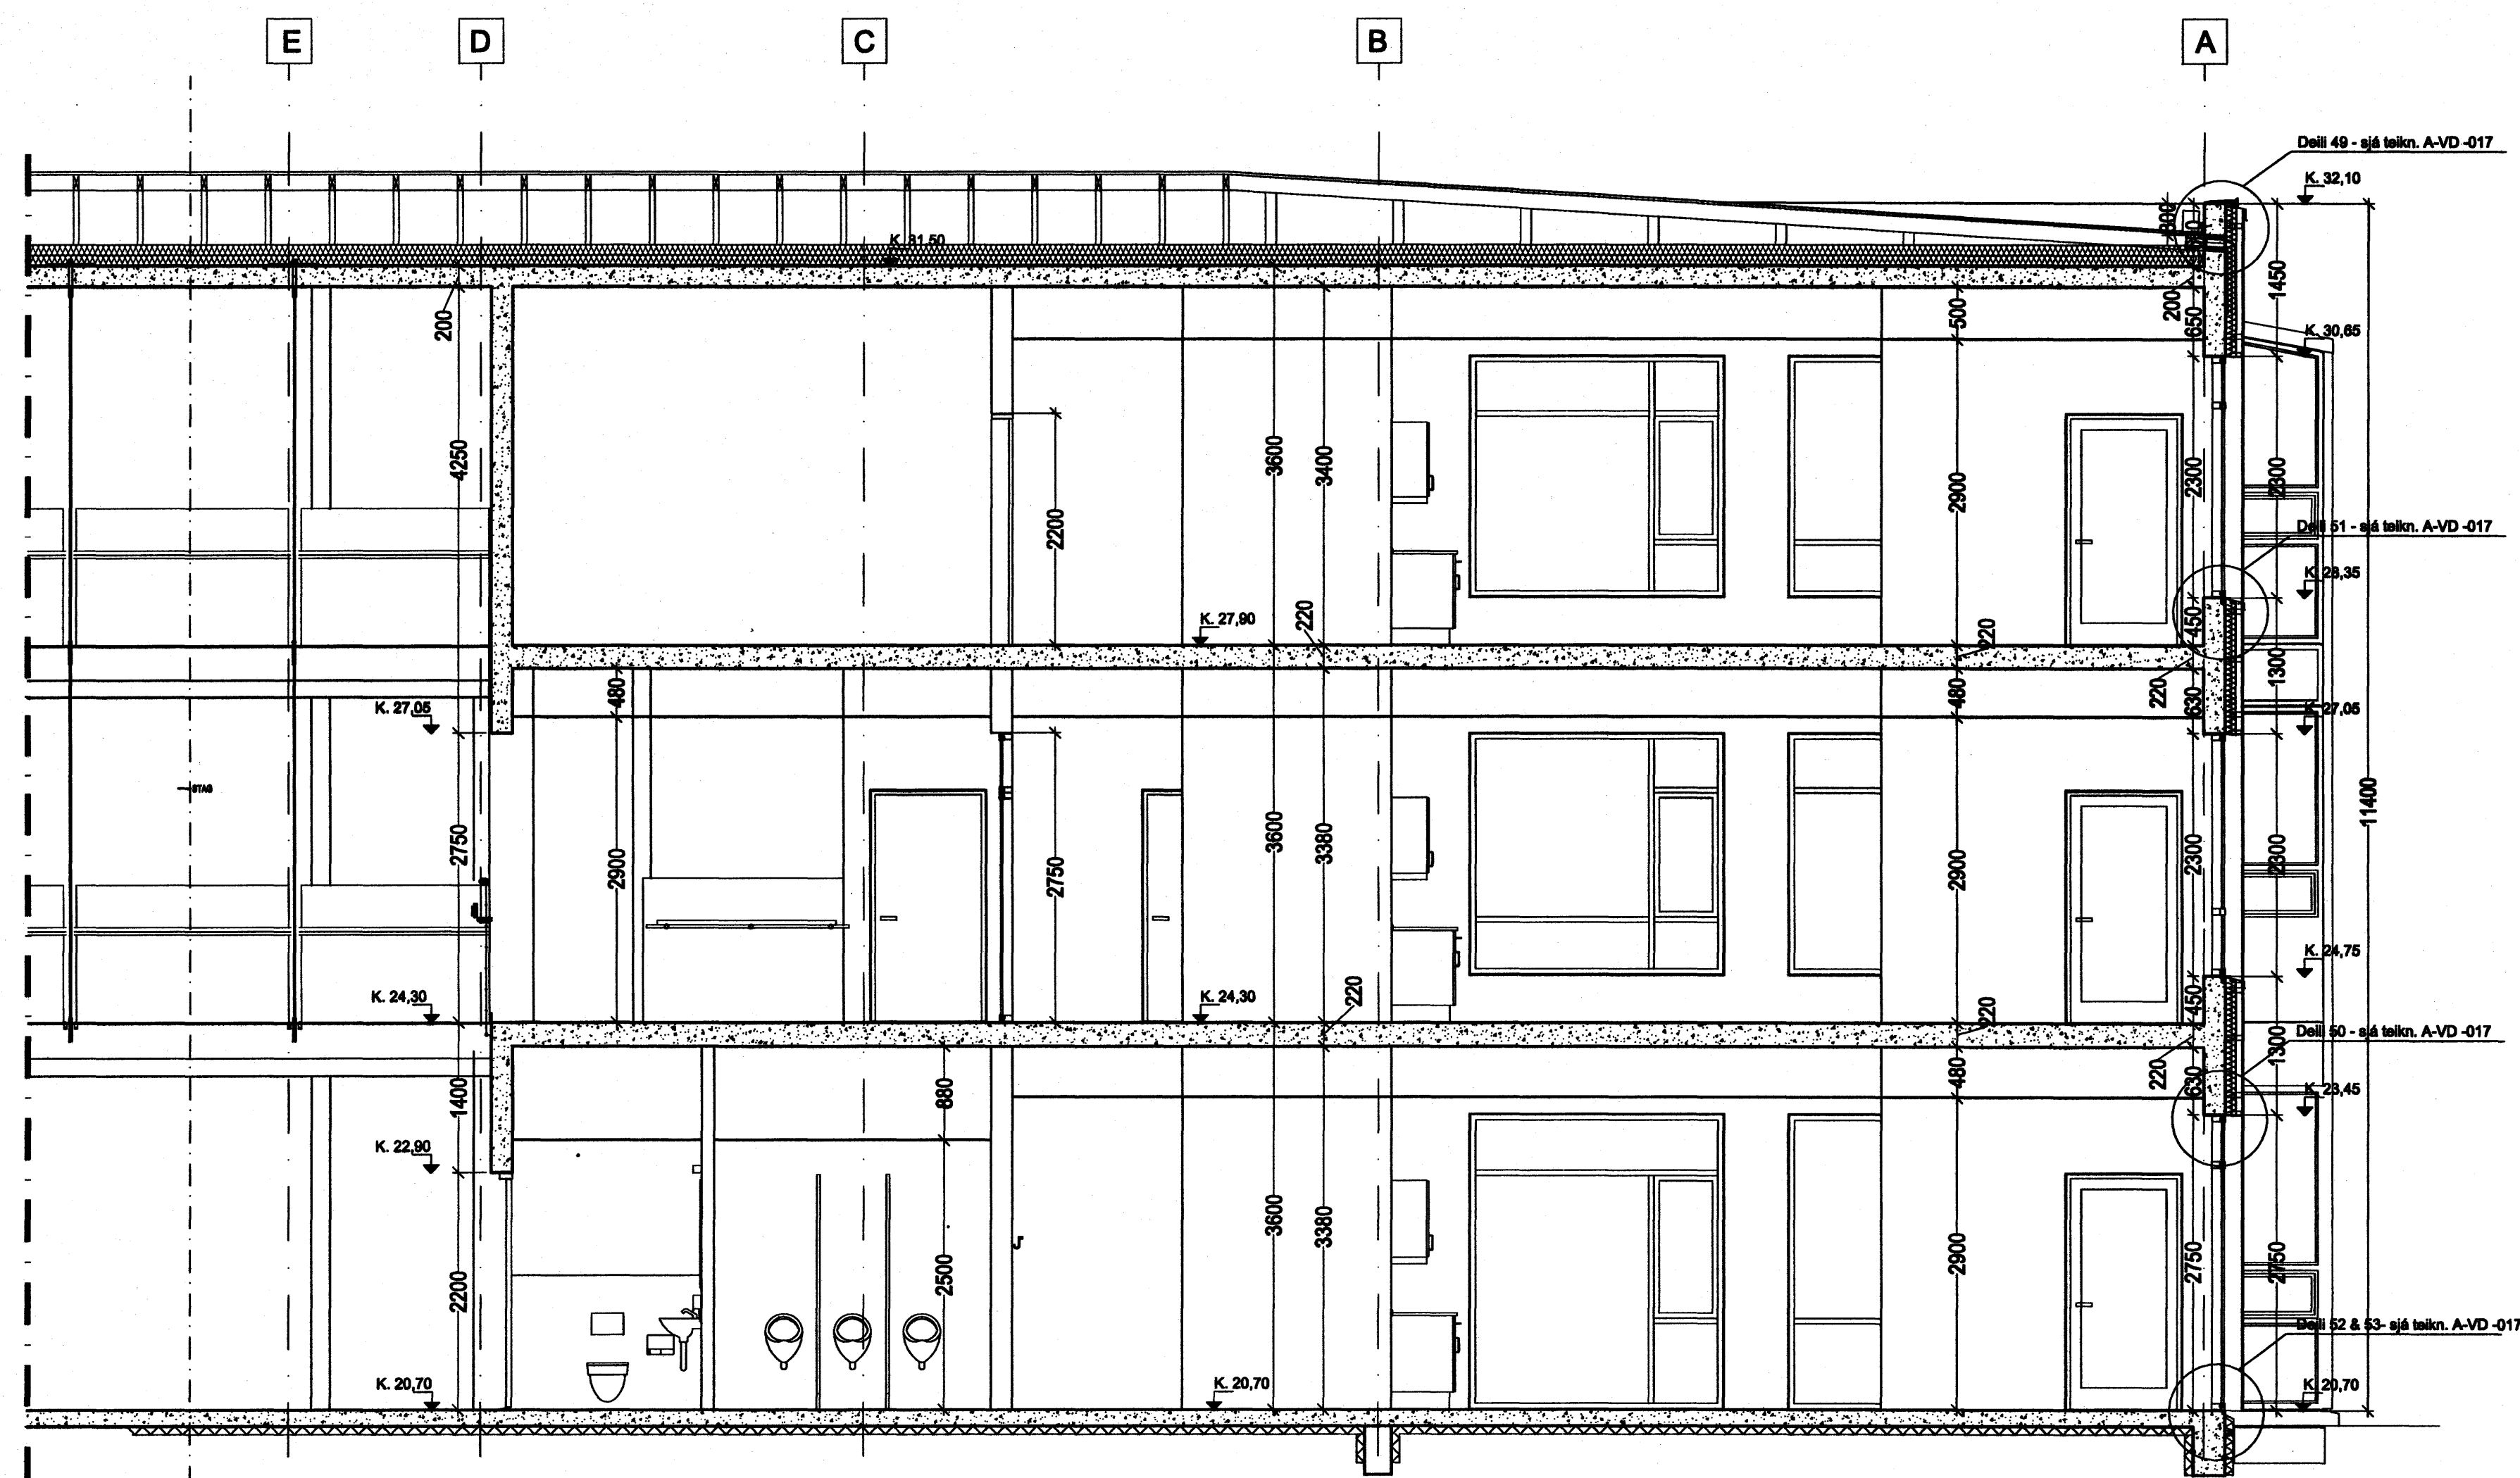

Samþykkt þann

18 JUNI 2007

Byggingulltrúinn í Hafnarfirði
F.h. Sigurbjartur Halldórsson

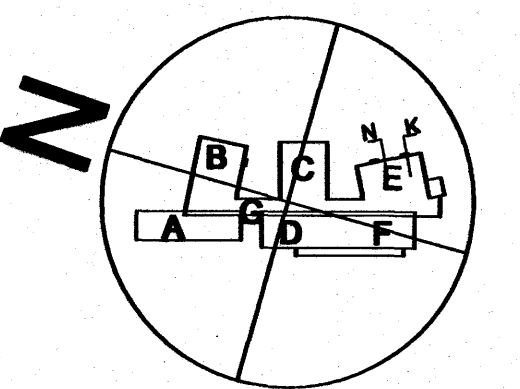

á stofunni arkitektar
Bergatastræti 10. Rvk. Sími 551 1460. Stofnúmer 100

| | |
|---|---------------------------|
| Finur Björnsson, arkitekt FAI | KT: 180949-3089 |
| Hilmar Þór Björnsson, arkitekt FAI | KT: 200845-3109 |
| Sigríður Ólafsdóttir, arkitekt FAI | KT: 071070-6089 |
| DREKAVELLIR 9 HRAUNVALLASKÚLI - 2. ÁFANGI | HANNA/TERA: 80 - BH - 198 |
| Stærðing - Úrvaling - SNEIÐING K & A | ÁR: 2007 |
| LIVARI 1:50 | KT: 660589-1399 |
| VERMI: 10 | REKJAVAR: 30.10.2006 |
| 05-01 | A-VS-003 |