


GRUNNMYND 1 HÆÐ M.K.V. 1:50

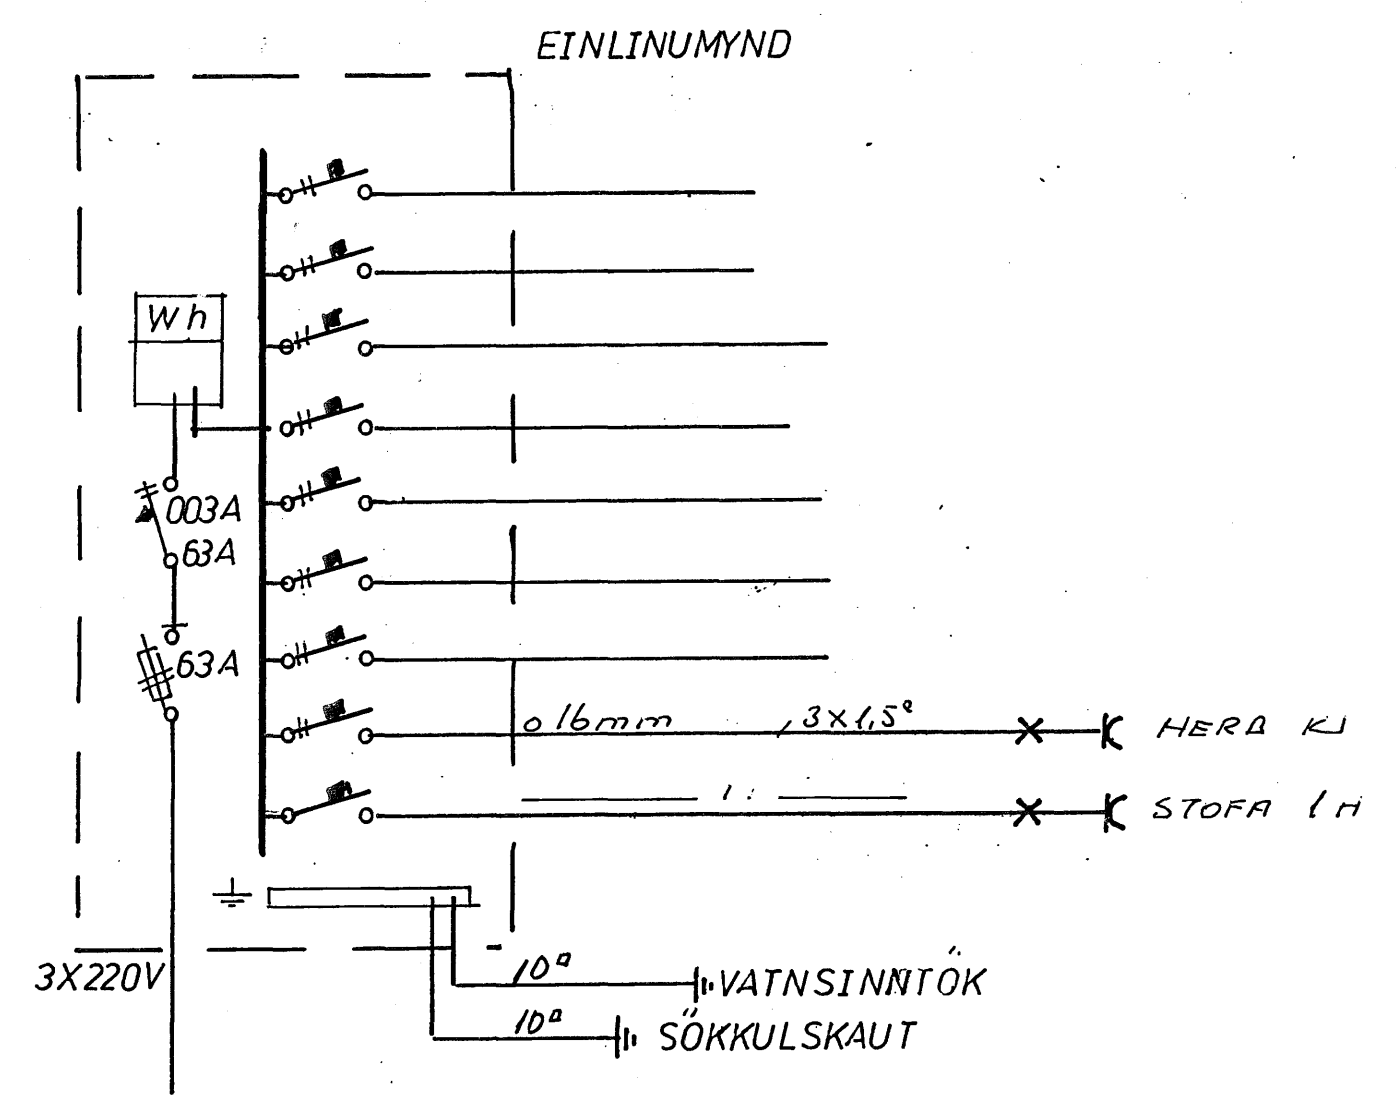

SKYRINGAR
 LAGNIR ERU HULDAR 16mm P.P.
 VIR ER 3x15°
 MÁLSTRÁUMUR ROFA OG TENGLA SE 10 KA
 S ER SIMI TV ER SJONVARP

NEMA ANNARS SÉ GETIÐ

Byggingafultrúi Hafnarfjarðar
 Afreitt barn
 11 NOV. 2005

STEINN GUNNARSSON KT 191153 5109 S 8977363

AUSTURGATA 34 220 HAFNAFJARDUR		
blað / af /	m.k.v. 1:50 / 1:100	verk nr. 2.73.
my. skid-einl.m. skyir.		RAFLÖGN
teiknað i NOV '05		