


Aðaltafla T1 3 x 400V TN-C-S

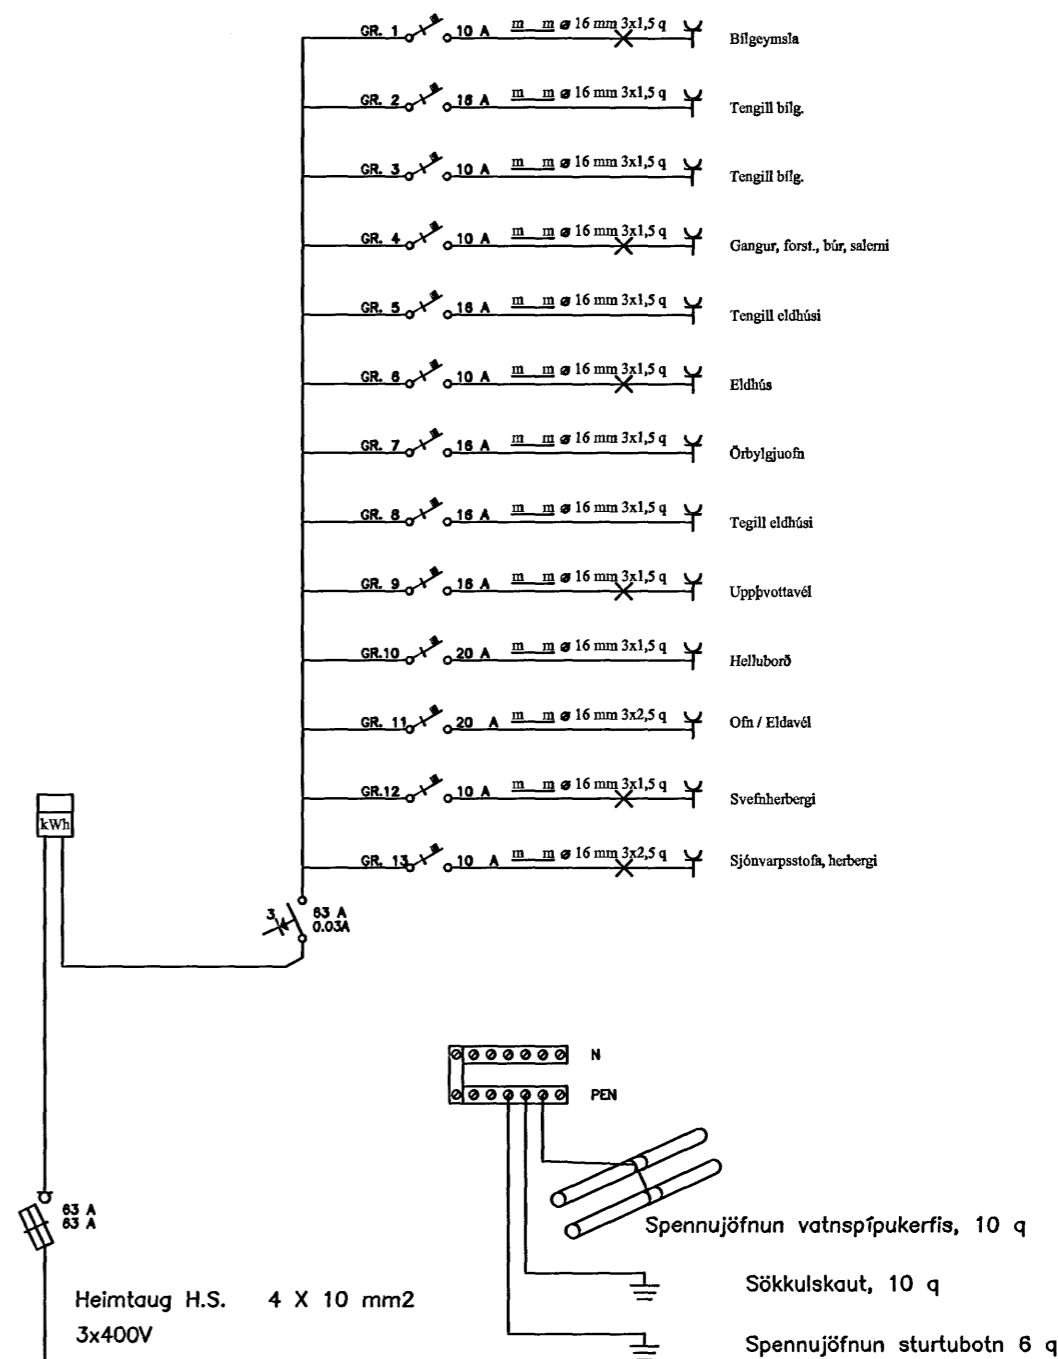

*Snæbjörn Ingvarsson 110972-3425*

Raflagnir grunnmynd og töfluteikning	<b>BLIKÓ ehf.</b>	Mælikv.1:100
Samþykkt:		dags.18.09.06
<i>Snæbjörn Ingvarsson</i>	Snæbjörn Ingvarsson rafmagnstæknifræðingur Heiðvangur 18, 220 Hafnarfjörður kt. 160454-5209 S. 8992154,-5868654, E-mail bliko@hive.is	Teikn nr. 252