


ÁL ÁFELLA Á GLUGGA/STEYPTAN VEGG LAGT Í KÍTTI

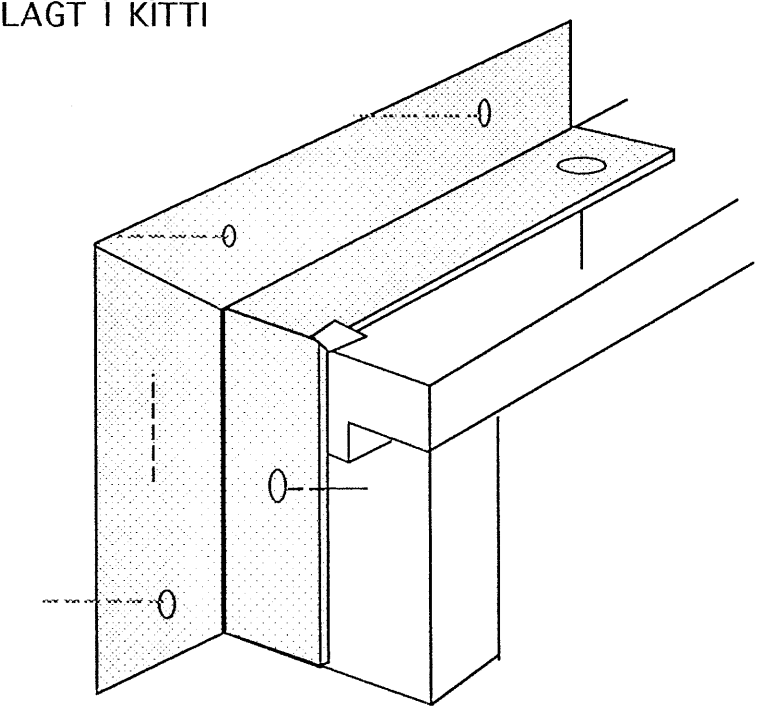

HORN GLUGGI/FRÁGANUR GLUGGI /VEGGUR

Byggingaútlit frá Hafnarfjarðar Afgreitt þann
25 JÚLÍ 2005

TEIKNISTOFAN	Verkefni	AUSTURGATA 43 HAFNARFIRD
KVARDI	Heiti	DEILIMYNDIR
kvarði 1:5	verk.nr	99
dags. JÚLÍ. 05"	dags br..	
hönnun G.G.	teikn nr	V-5
teikn G.G.		

Hringbraut 17 220 Hafnarfjörður.
S. 555 2020 FAX 555 2021 kvardi@vortex.is, kvardi.is,
Gísli G. Gunnarsson bfi kt. 611191-1709