




G10 1 stk.

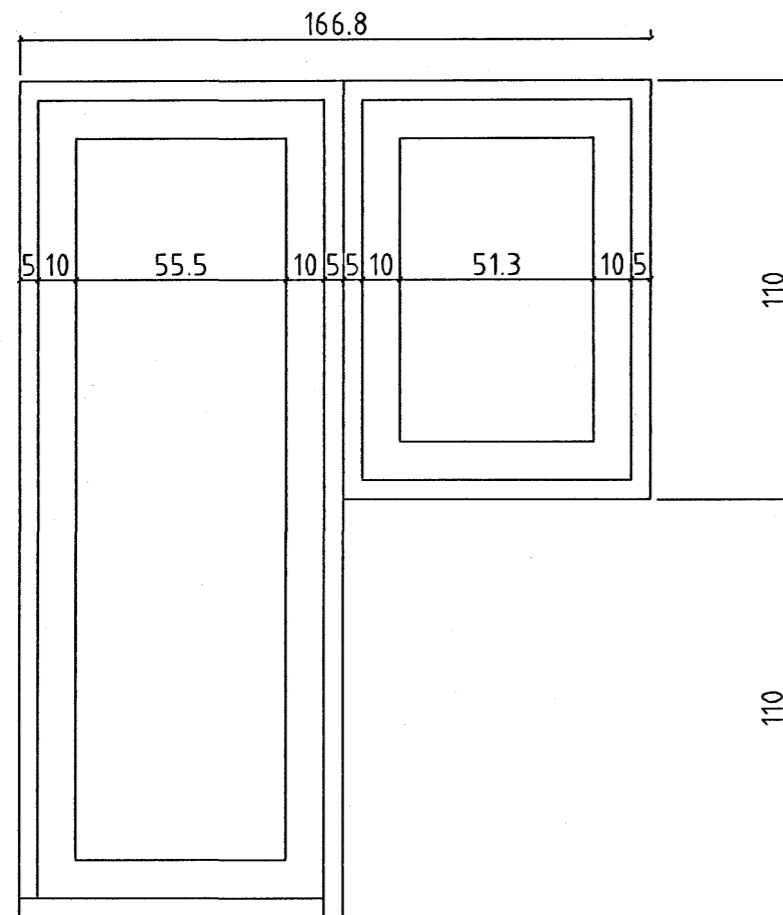


G11 1 stk.

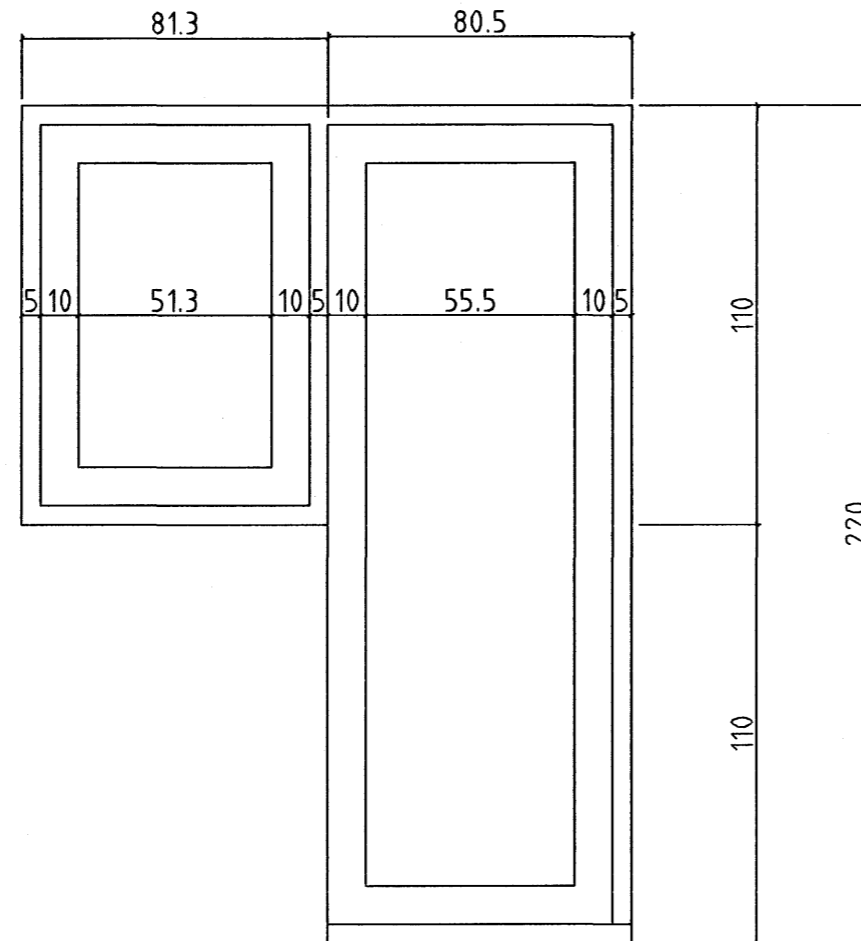


G8 1 stk.

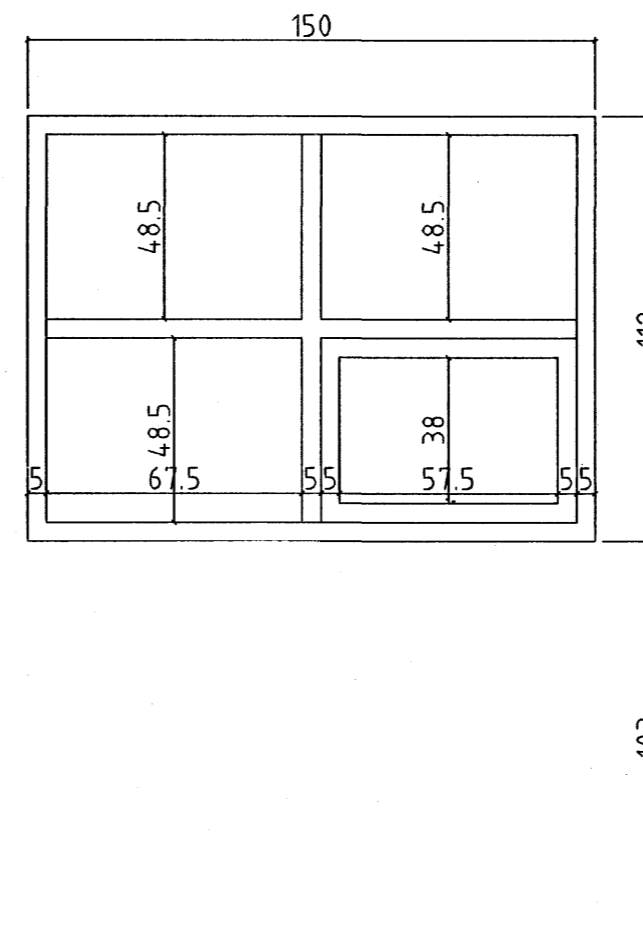


G1 5 stk.

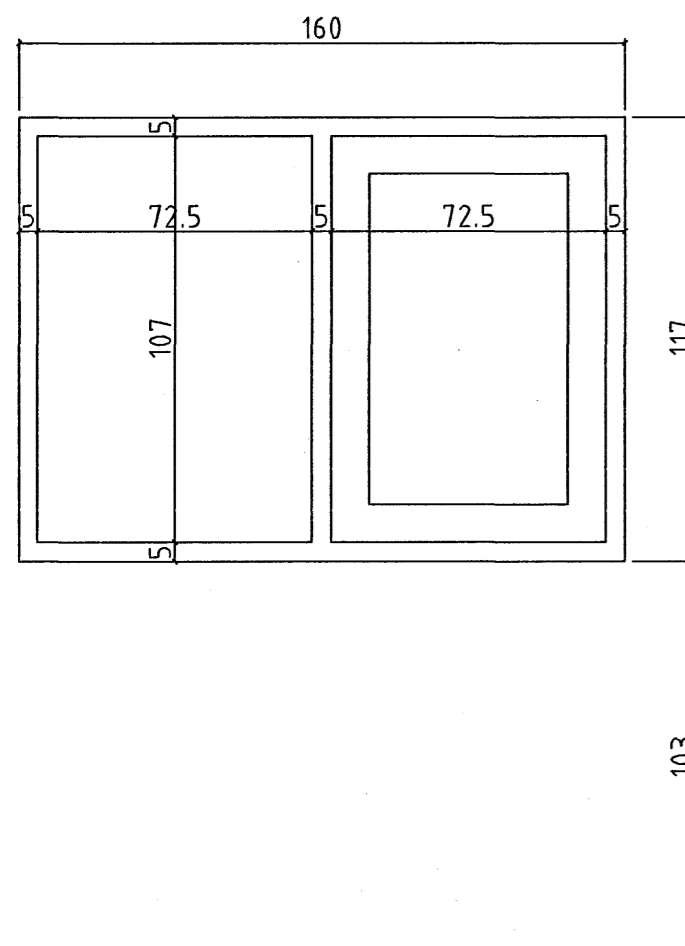


G2 5 stk.

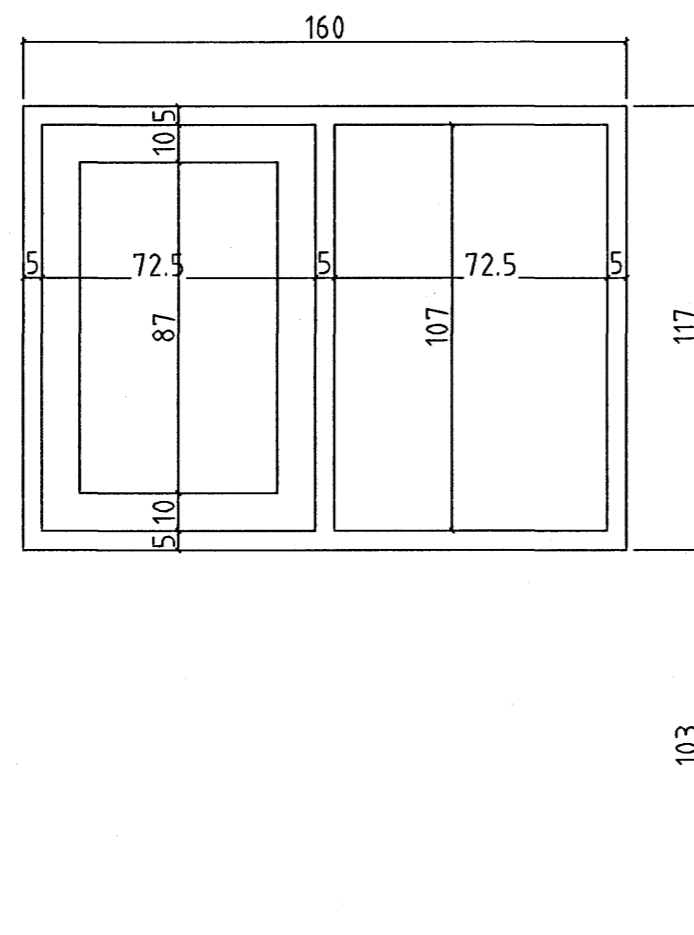


G5 4 stk.

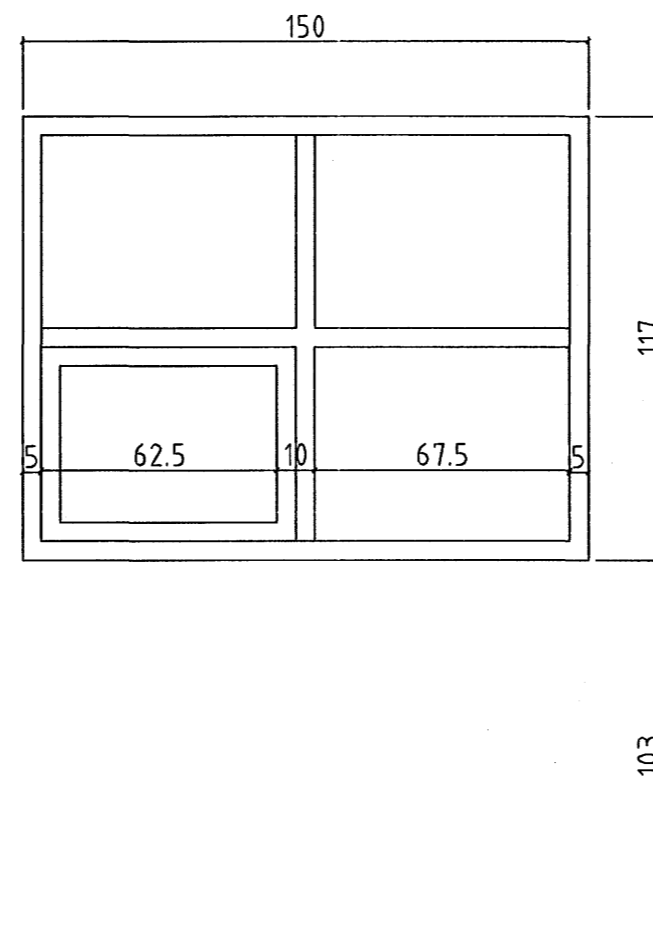

G6 4 stk.

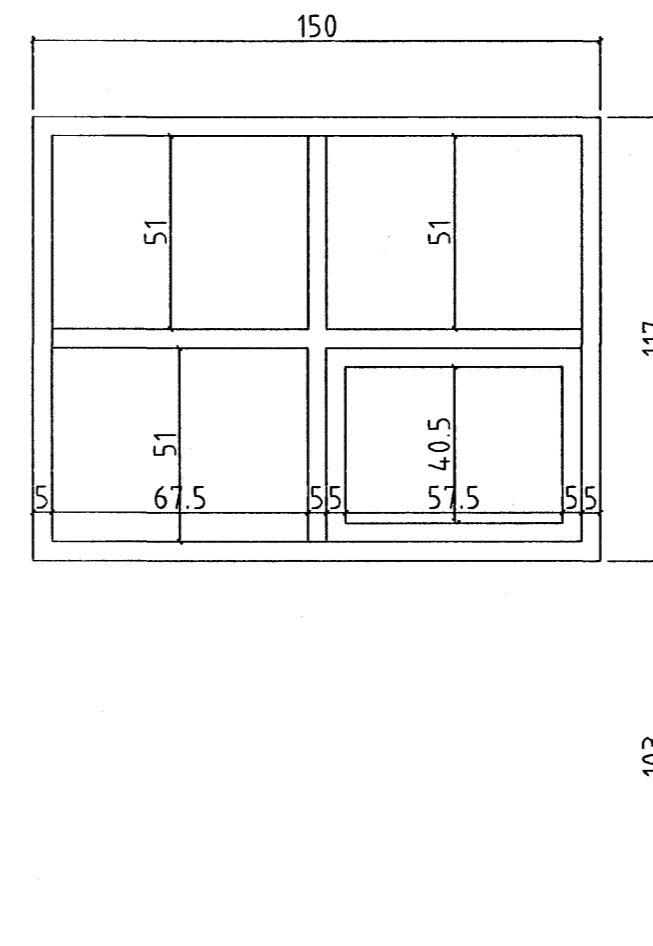

VERKLÝSING :

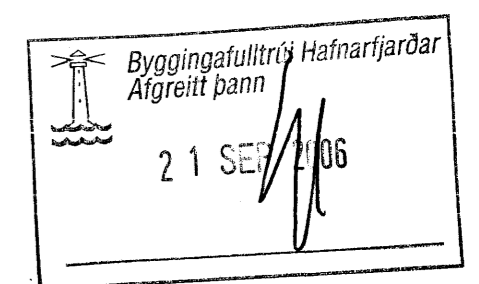

Góð hönnun er kjarni málsins

Sigrún Óla


HVALEYRARBRAUT 33

SOLARK
ARKITEKT
HUGVERKSHÚS

GLUGGAR
Kvarði : 1:20

Dags: 05.05.2004

TEIKN. 01

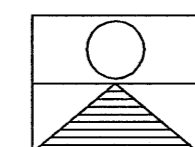

SIGRÚN ÓLADÓTTIR ARKITEKT FAI
110753-4119
HRAUNBRÚN 31 220 HAFNARFJÖRDUR
SÍMI 565 0703 - 861 2707 - FAX 565 4405
e-mail solark@vortex.is