



1:5

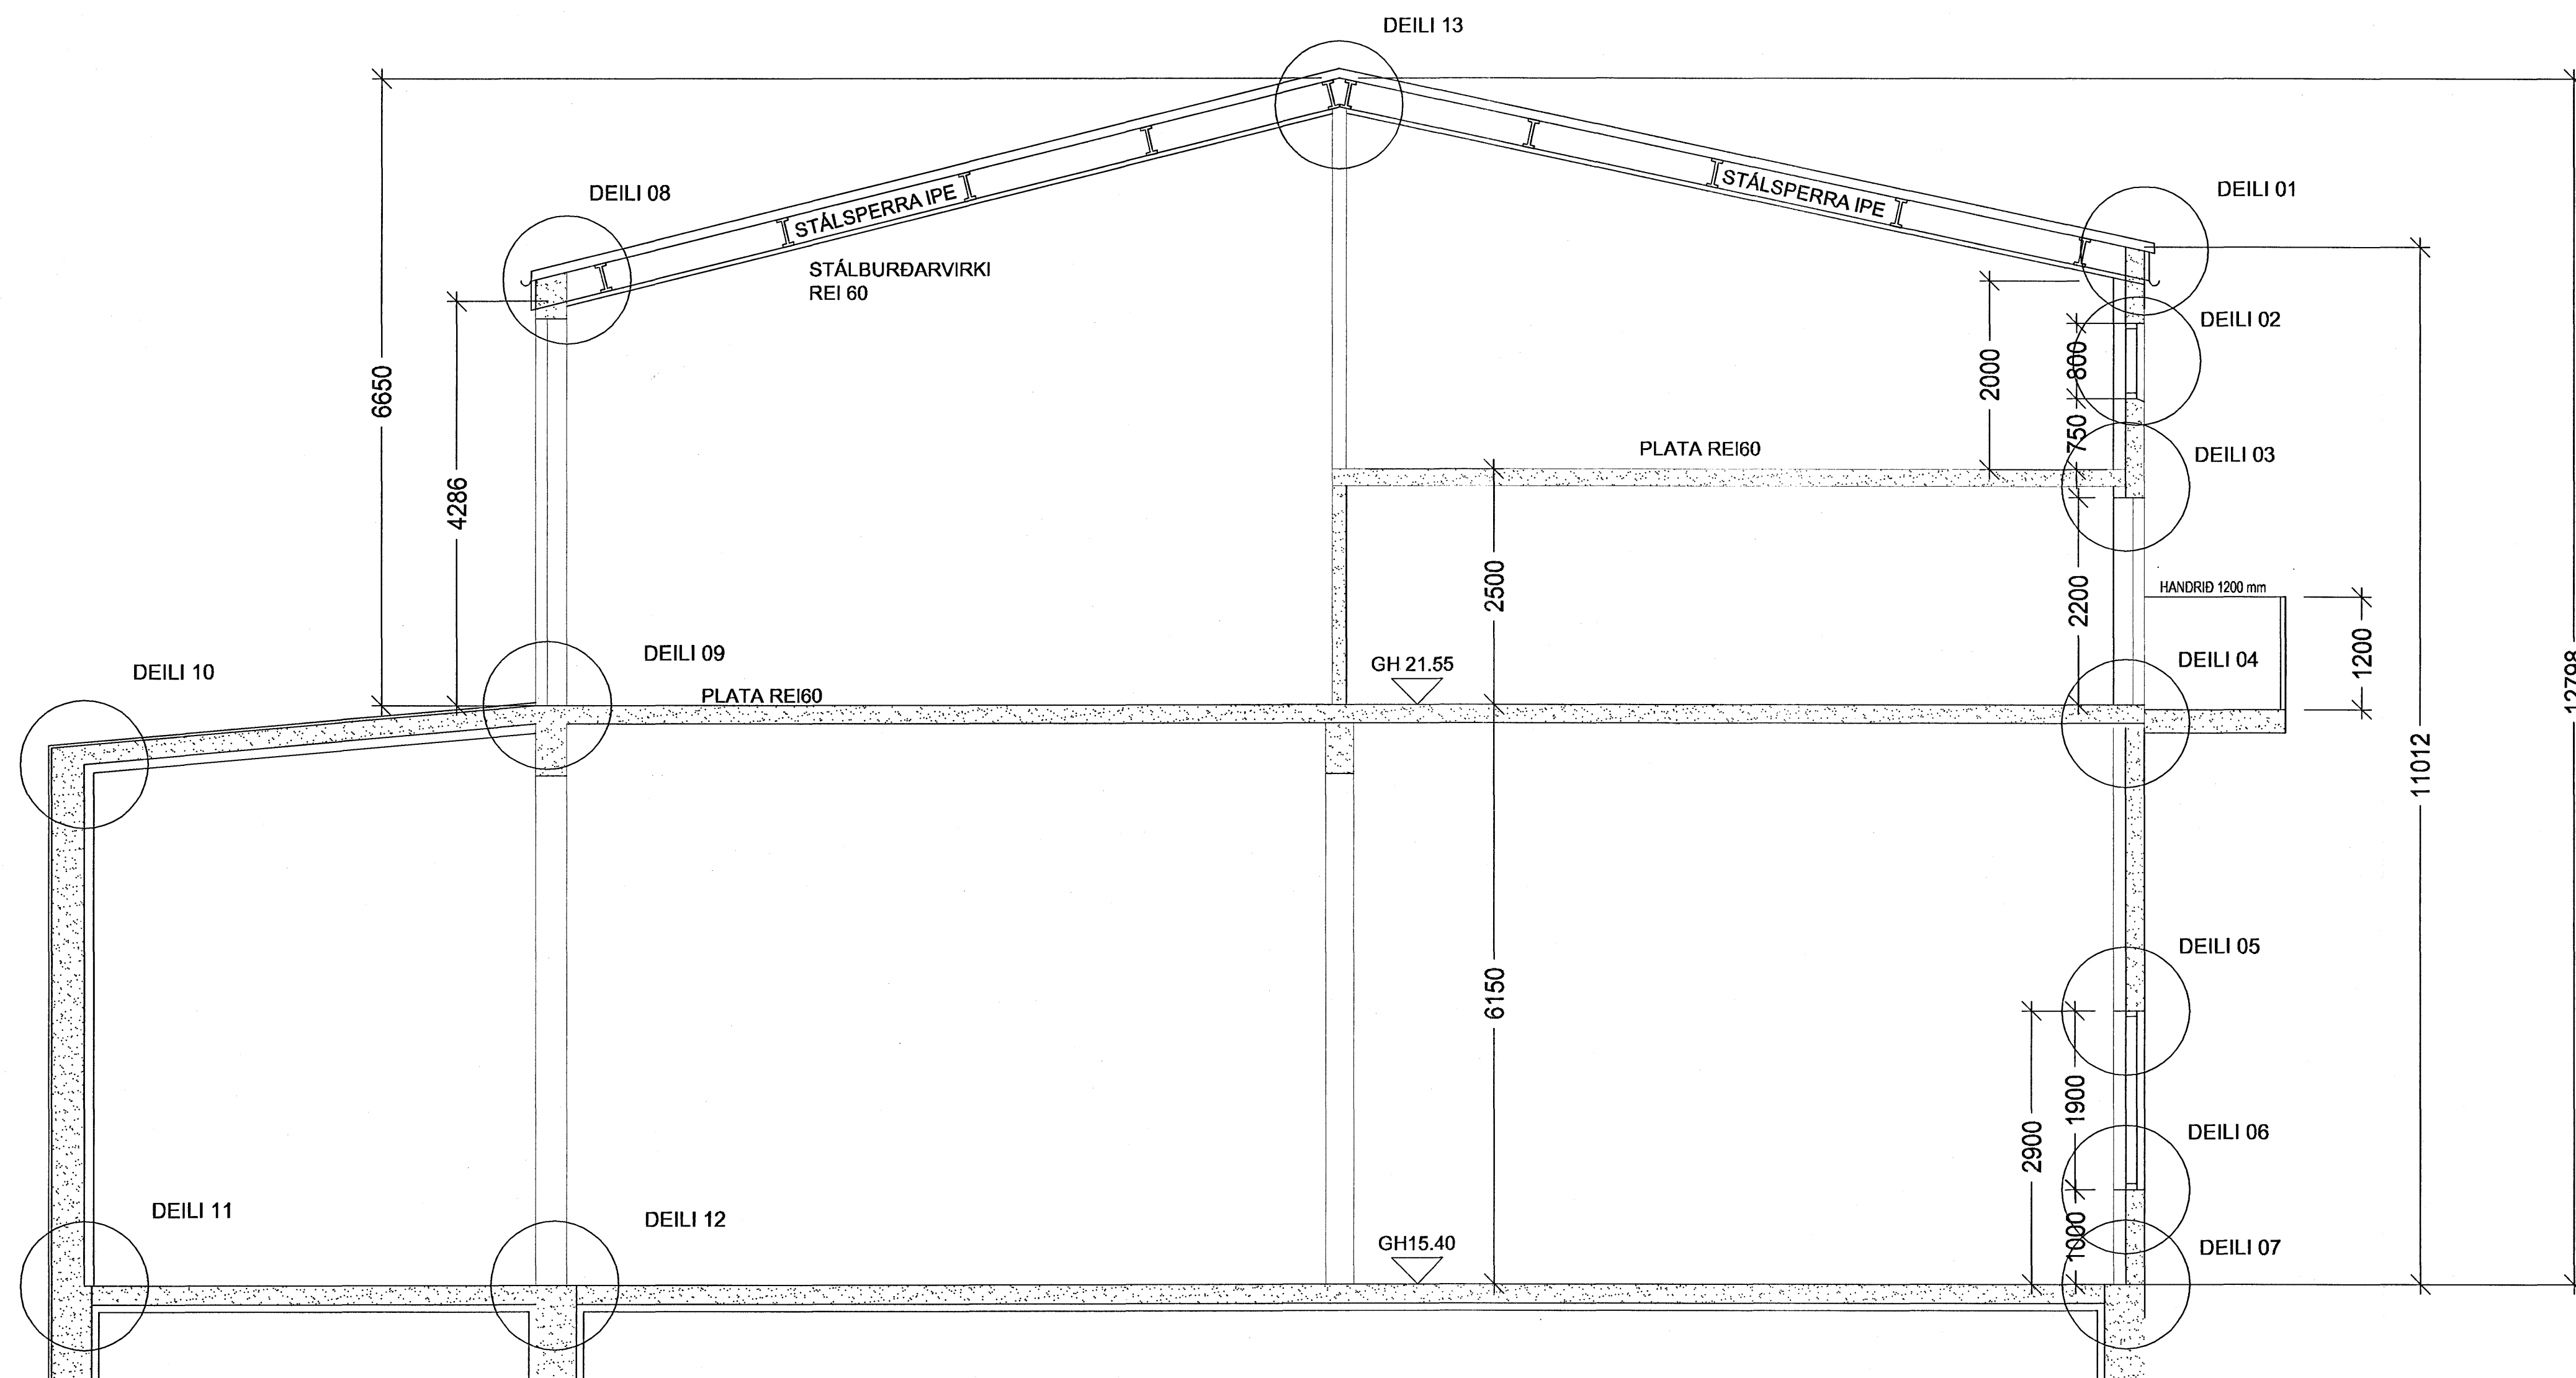

SNID A-A 1:50

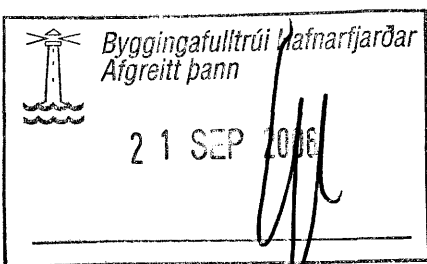

Góð hönnun er kjarni málsins


Sigrún Ólafsdóttir
SÓLARK-ARKITEKTAR EHF

SÓLARK
ARKITEKTAR
HUGVERKSHUS

HVALEYRARBRAUT 33
Deili kjölur og snið A-A

DAGS. 07.10.05

TEIKN B. 01

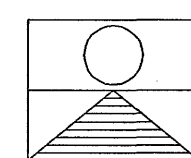

SIGRÚN ÓLAFDÓTTIR ARKITEKT FAI
MARGRÉT CASSARO BYGGINGAFRÆÐINGUR
110753-4119 / 590704-2020
BÆJARHRAUN 2 220 HAFNARFJÖRDUR
Sími: 561 2707 - 861 2707 - 899 2707 FAX: 561 2707
e-mail: ark@solark.is