




Töflur Stærri íbúðir

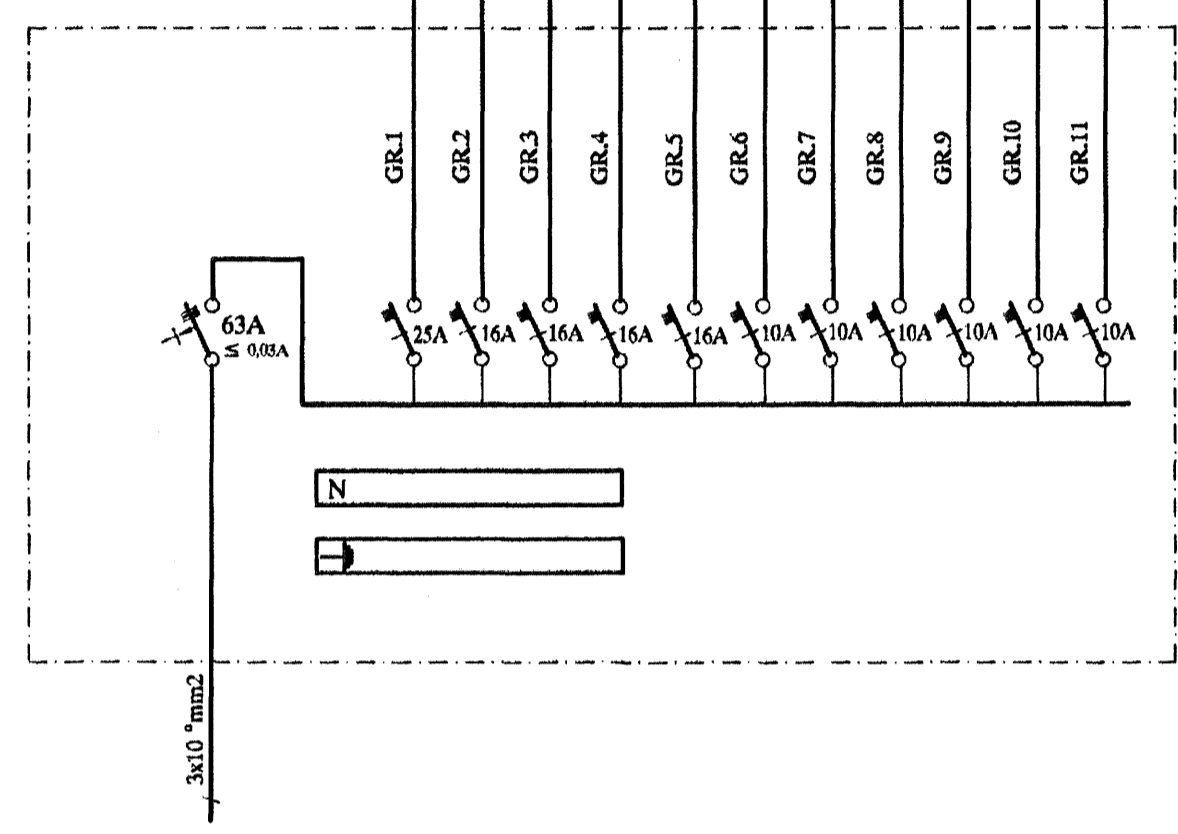

Töflur Minni íbúðir

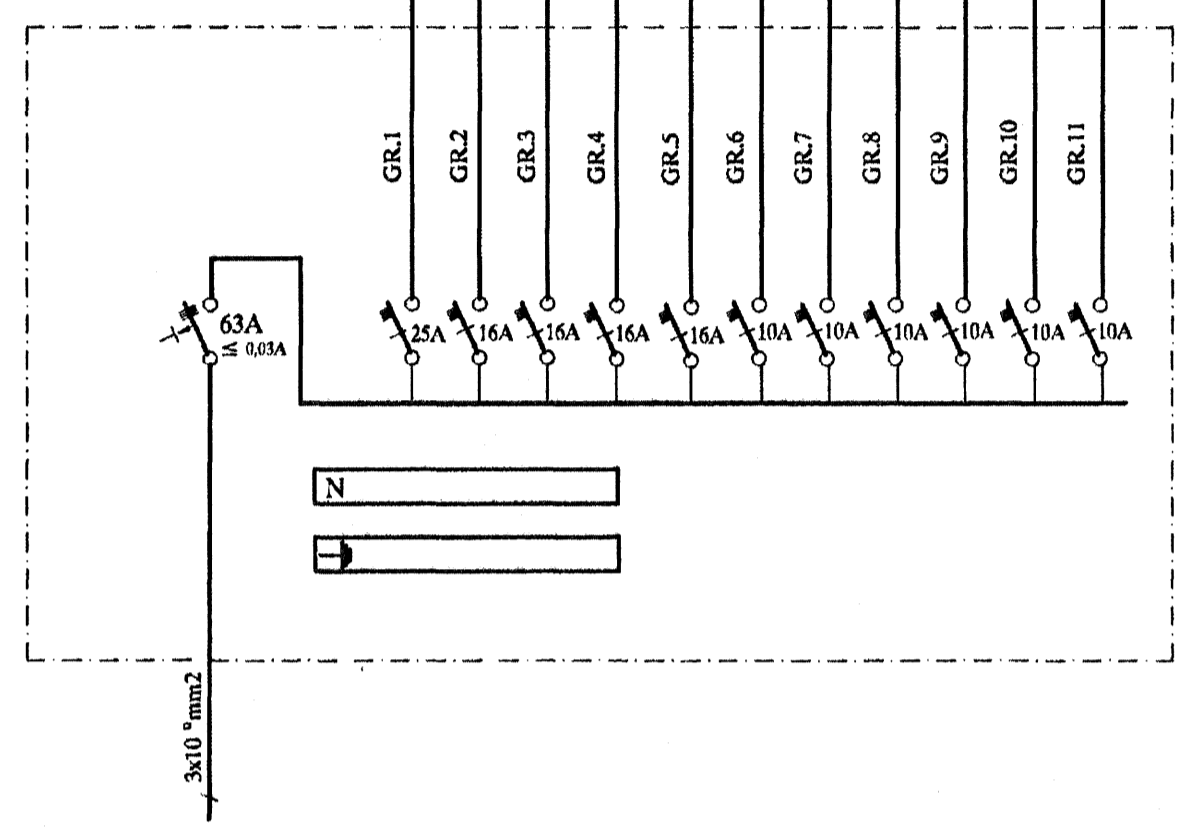

ADALTAFLA T. 01

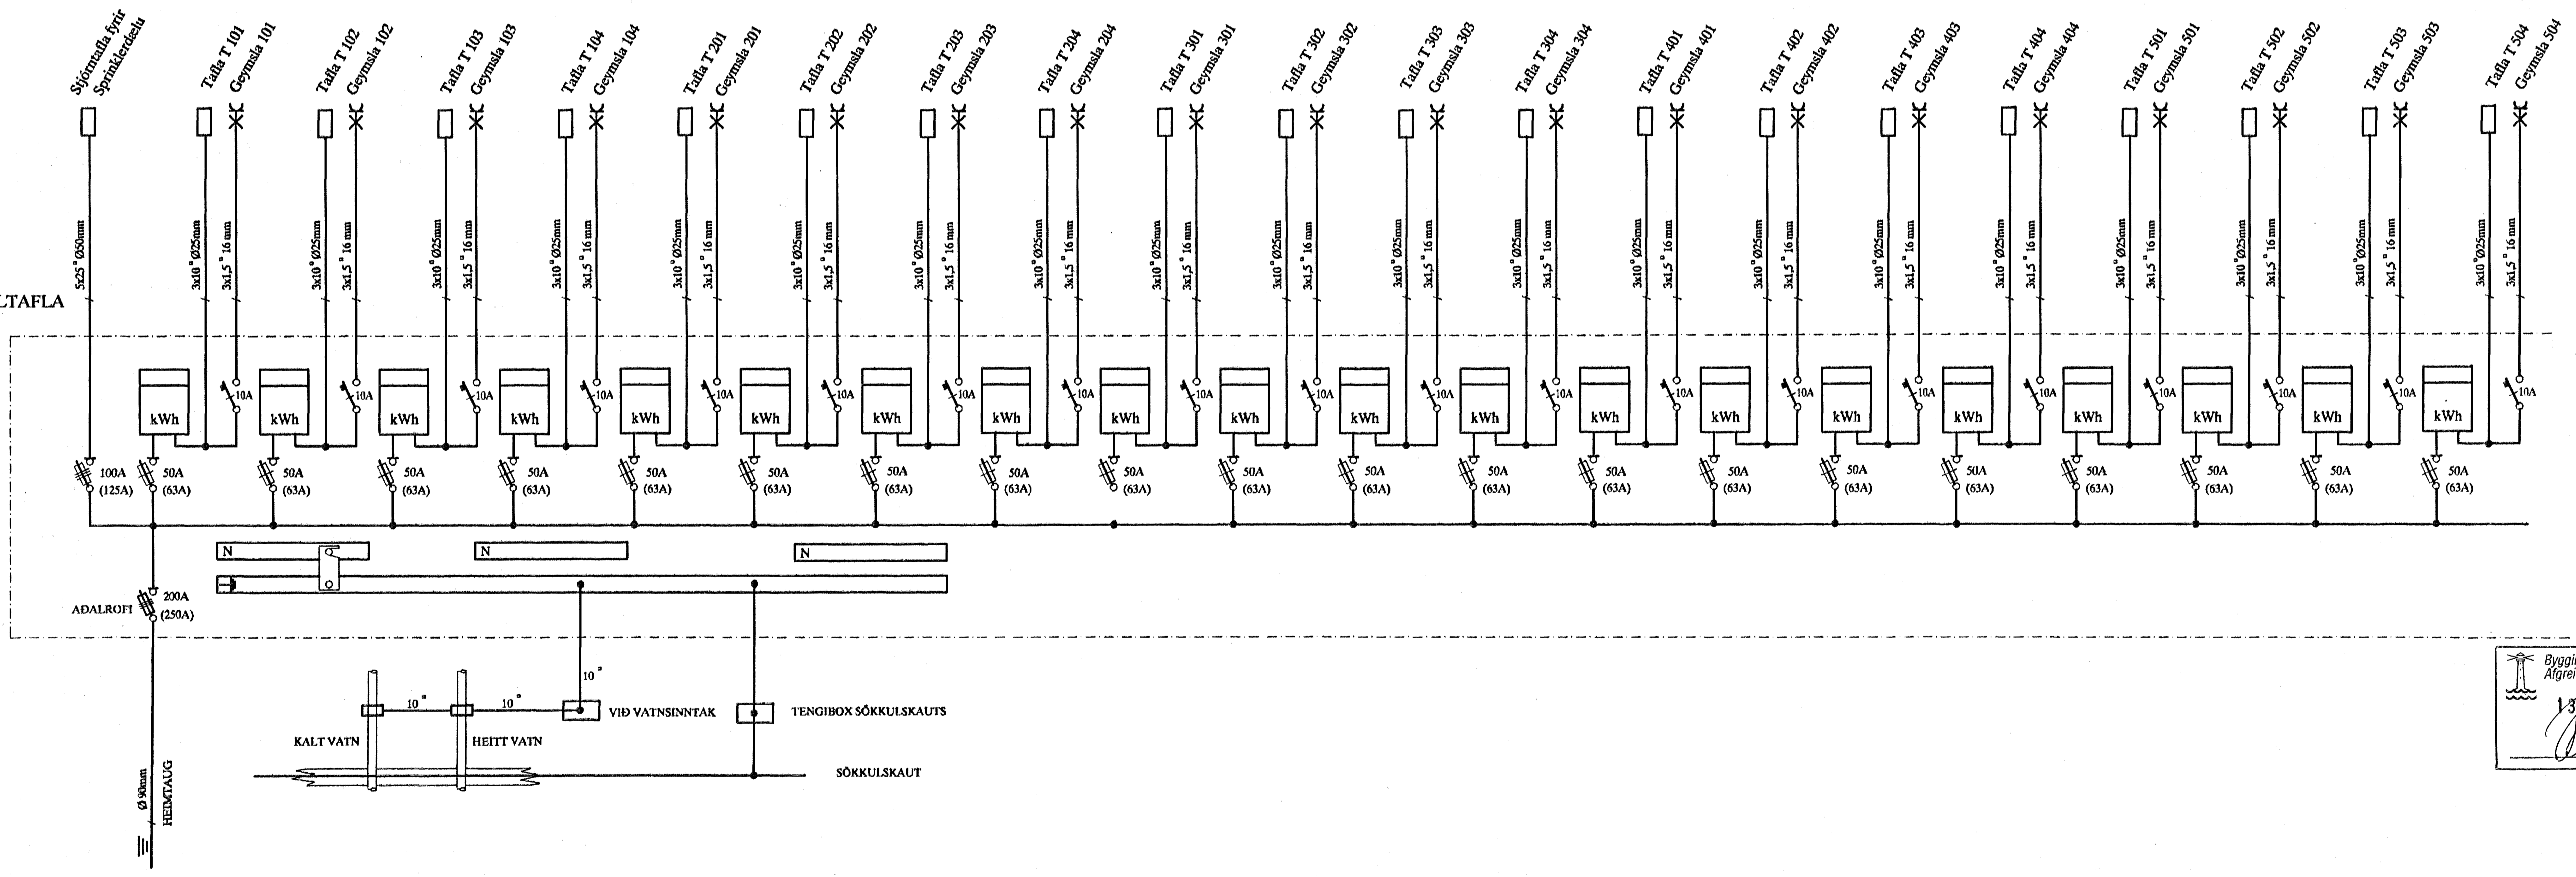

Byggingufulltrúi Hafnarfjarðar  
Alfreitt Þann  
1.31. SEPT. 2005

EINIVELLIR 5 HAFNARFIRÐI EINLÍNUMYNDIR AF TÖFLUM		SKV. 1:50
TEKNIKUR 9		SKV. 9 AF 9
T. S. T. S. <i>T. S.</i>		ÖT. A
05-09-01	HEIMTAUGAR- OG FULLNADARTEIKNING	220146-2439
DAGS	HEIMTAUGAR- OG FULLNADARTEIKNING	KENNITALA
TERA 1/2		RAFMAGNSVERKFRÆDISTOFA
SAMPYKKT		RAFMAGNSVERKFRÆDISTOFA
KENNITALA		RAFMAGNSVERKFRÆDISTOFA