
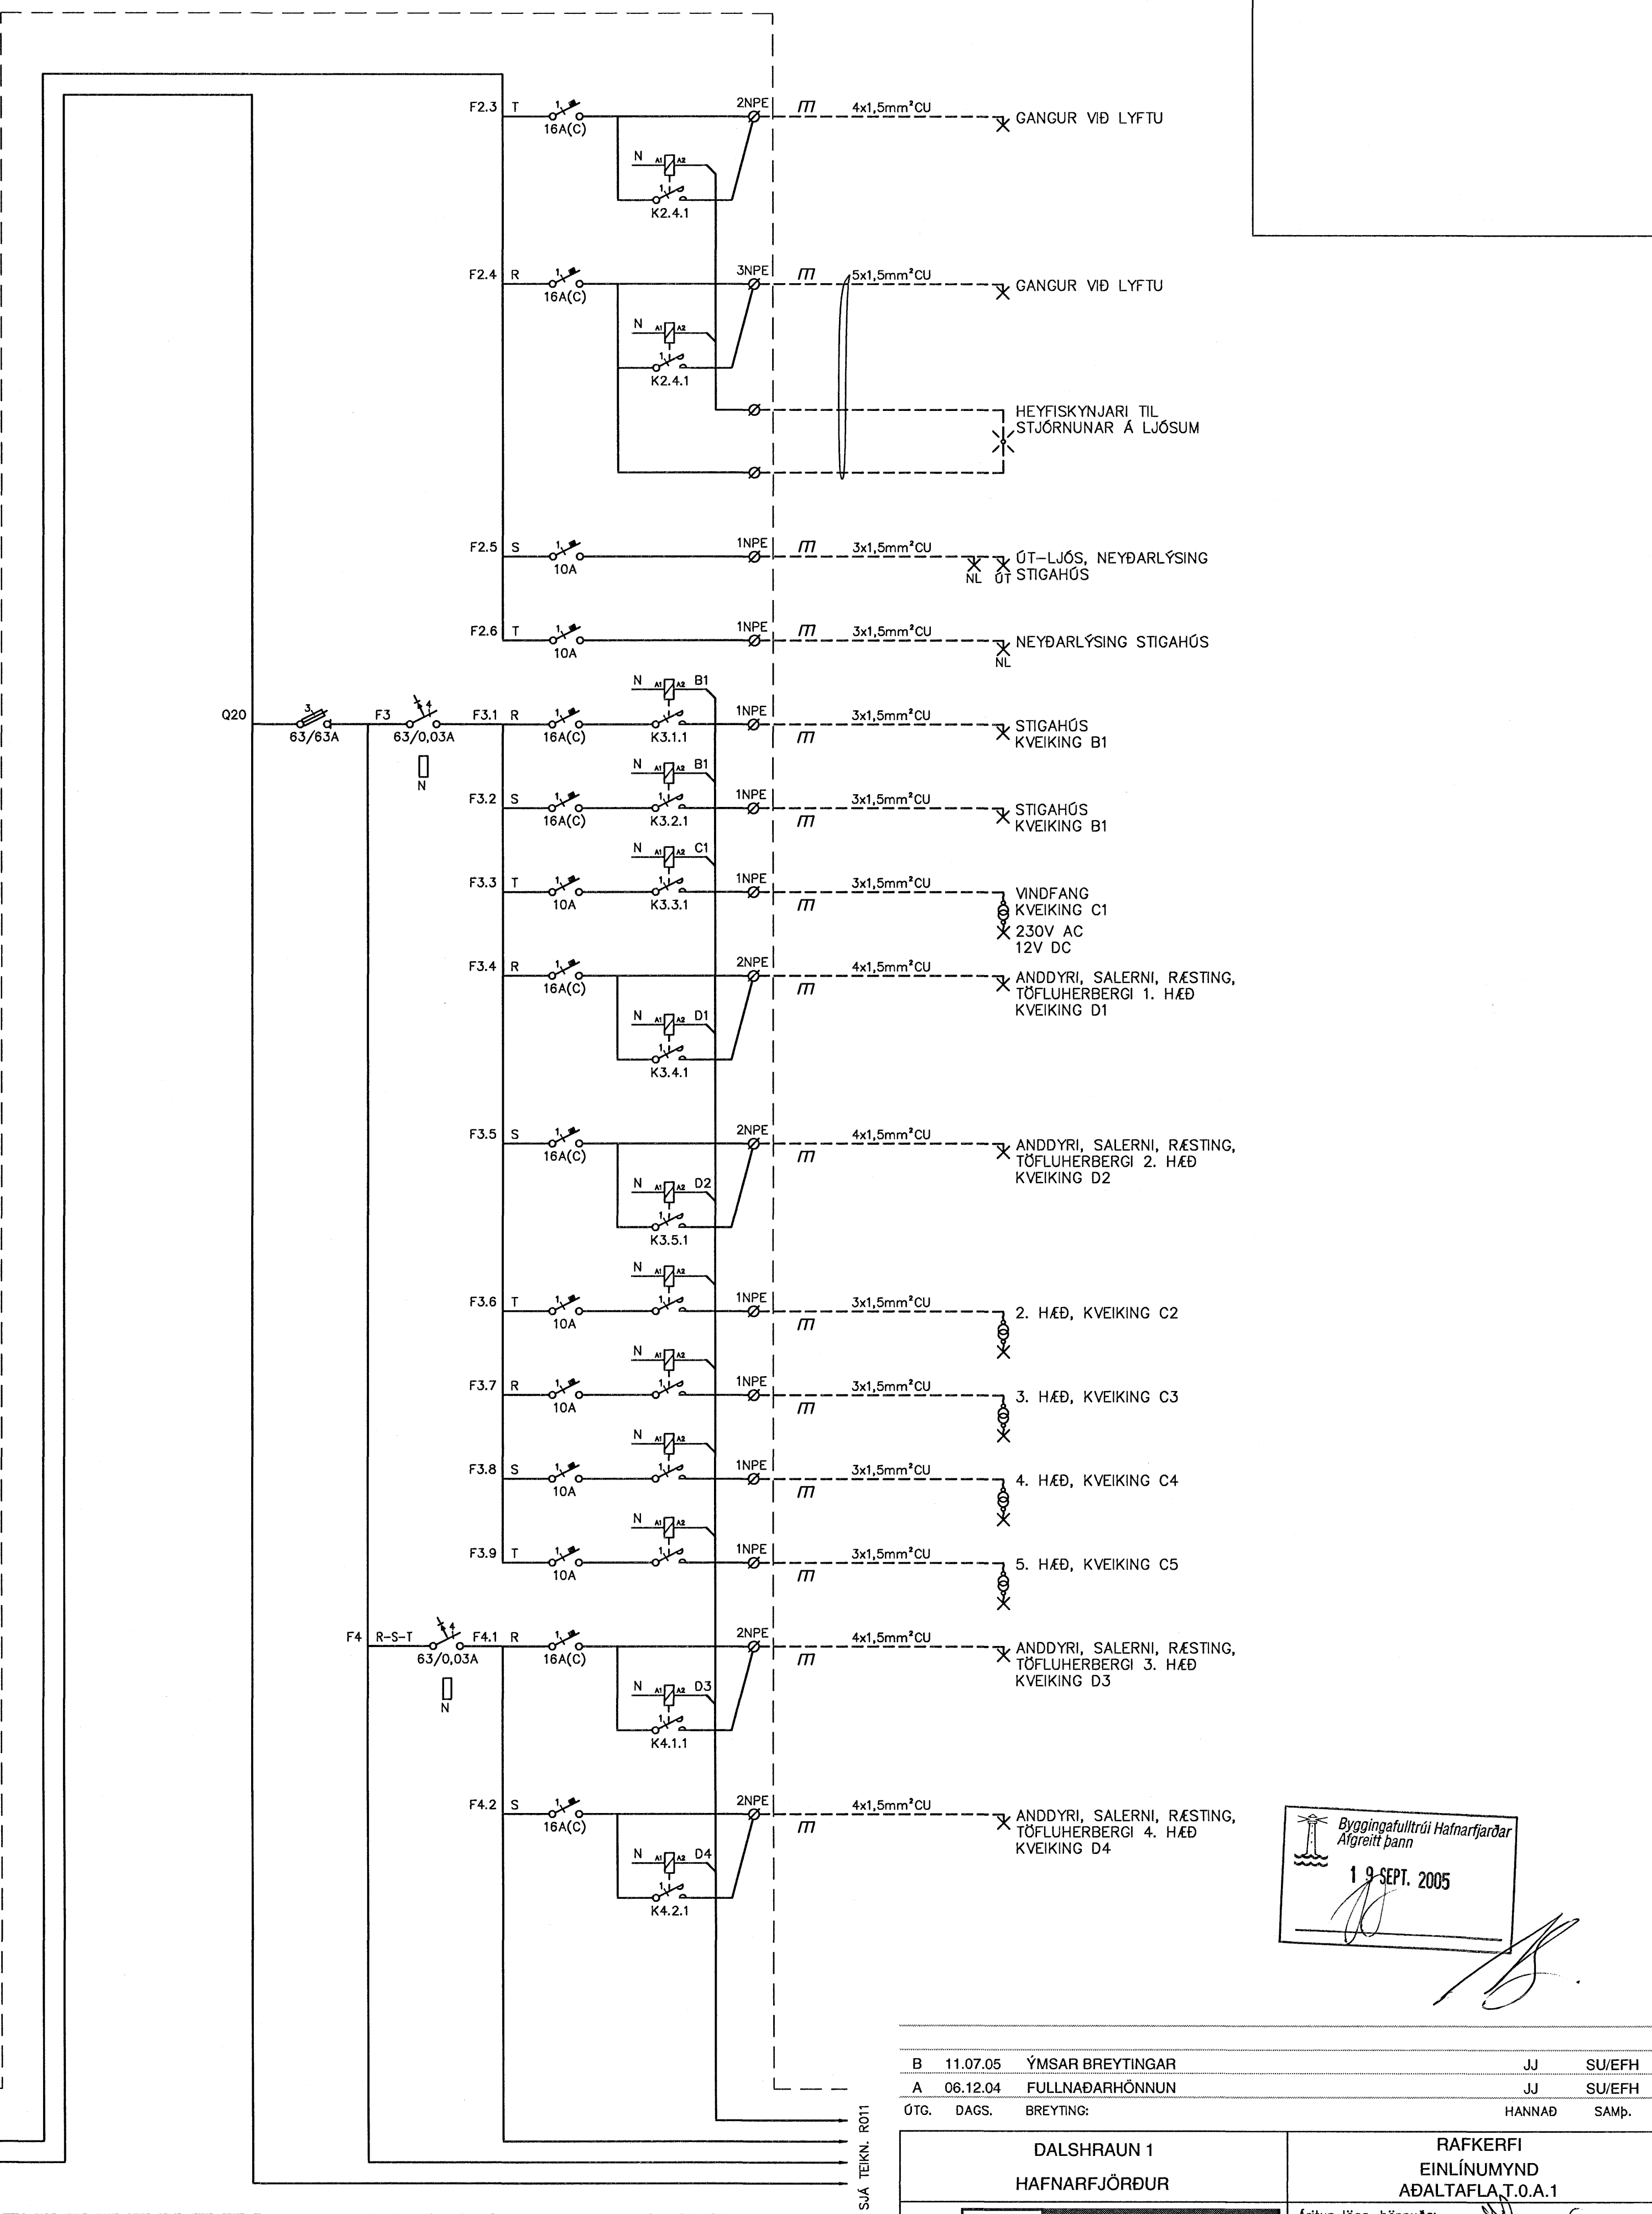


ADALTAFLA T.O.A.1

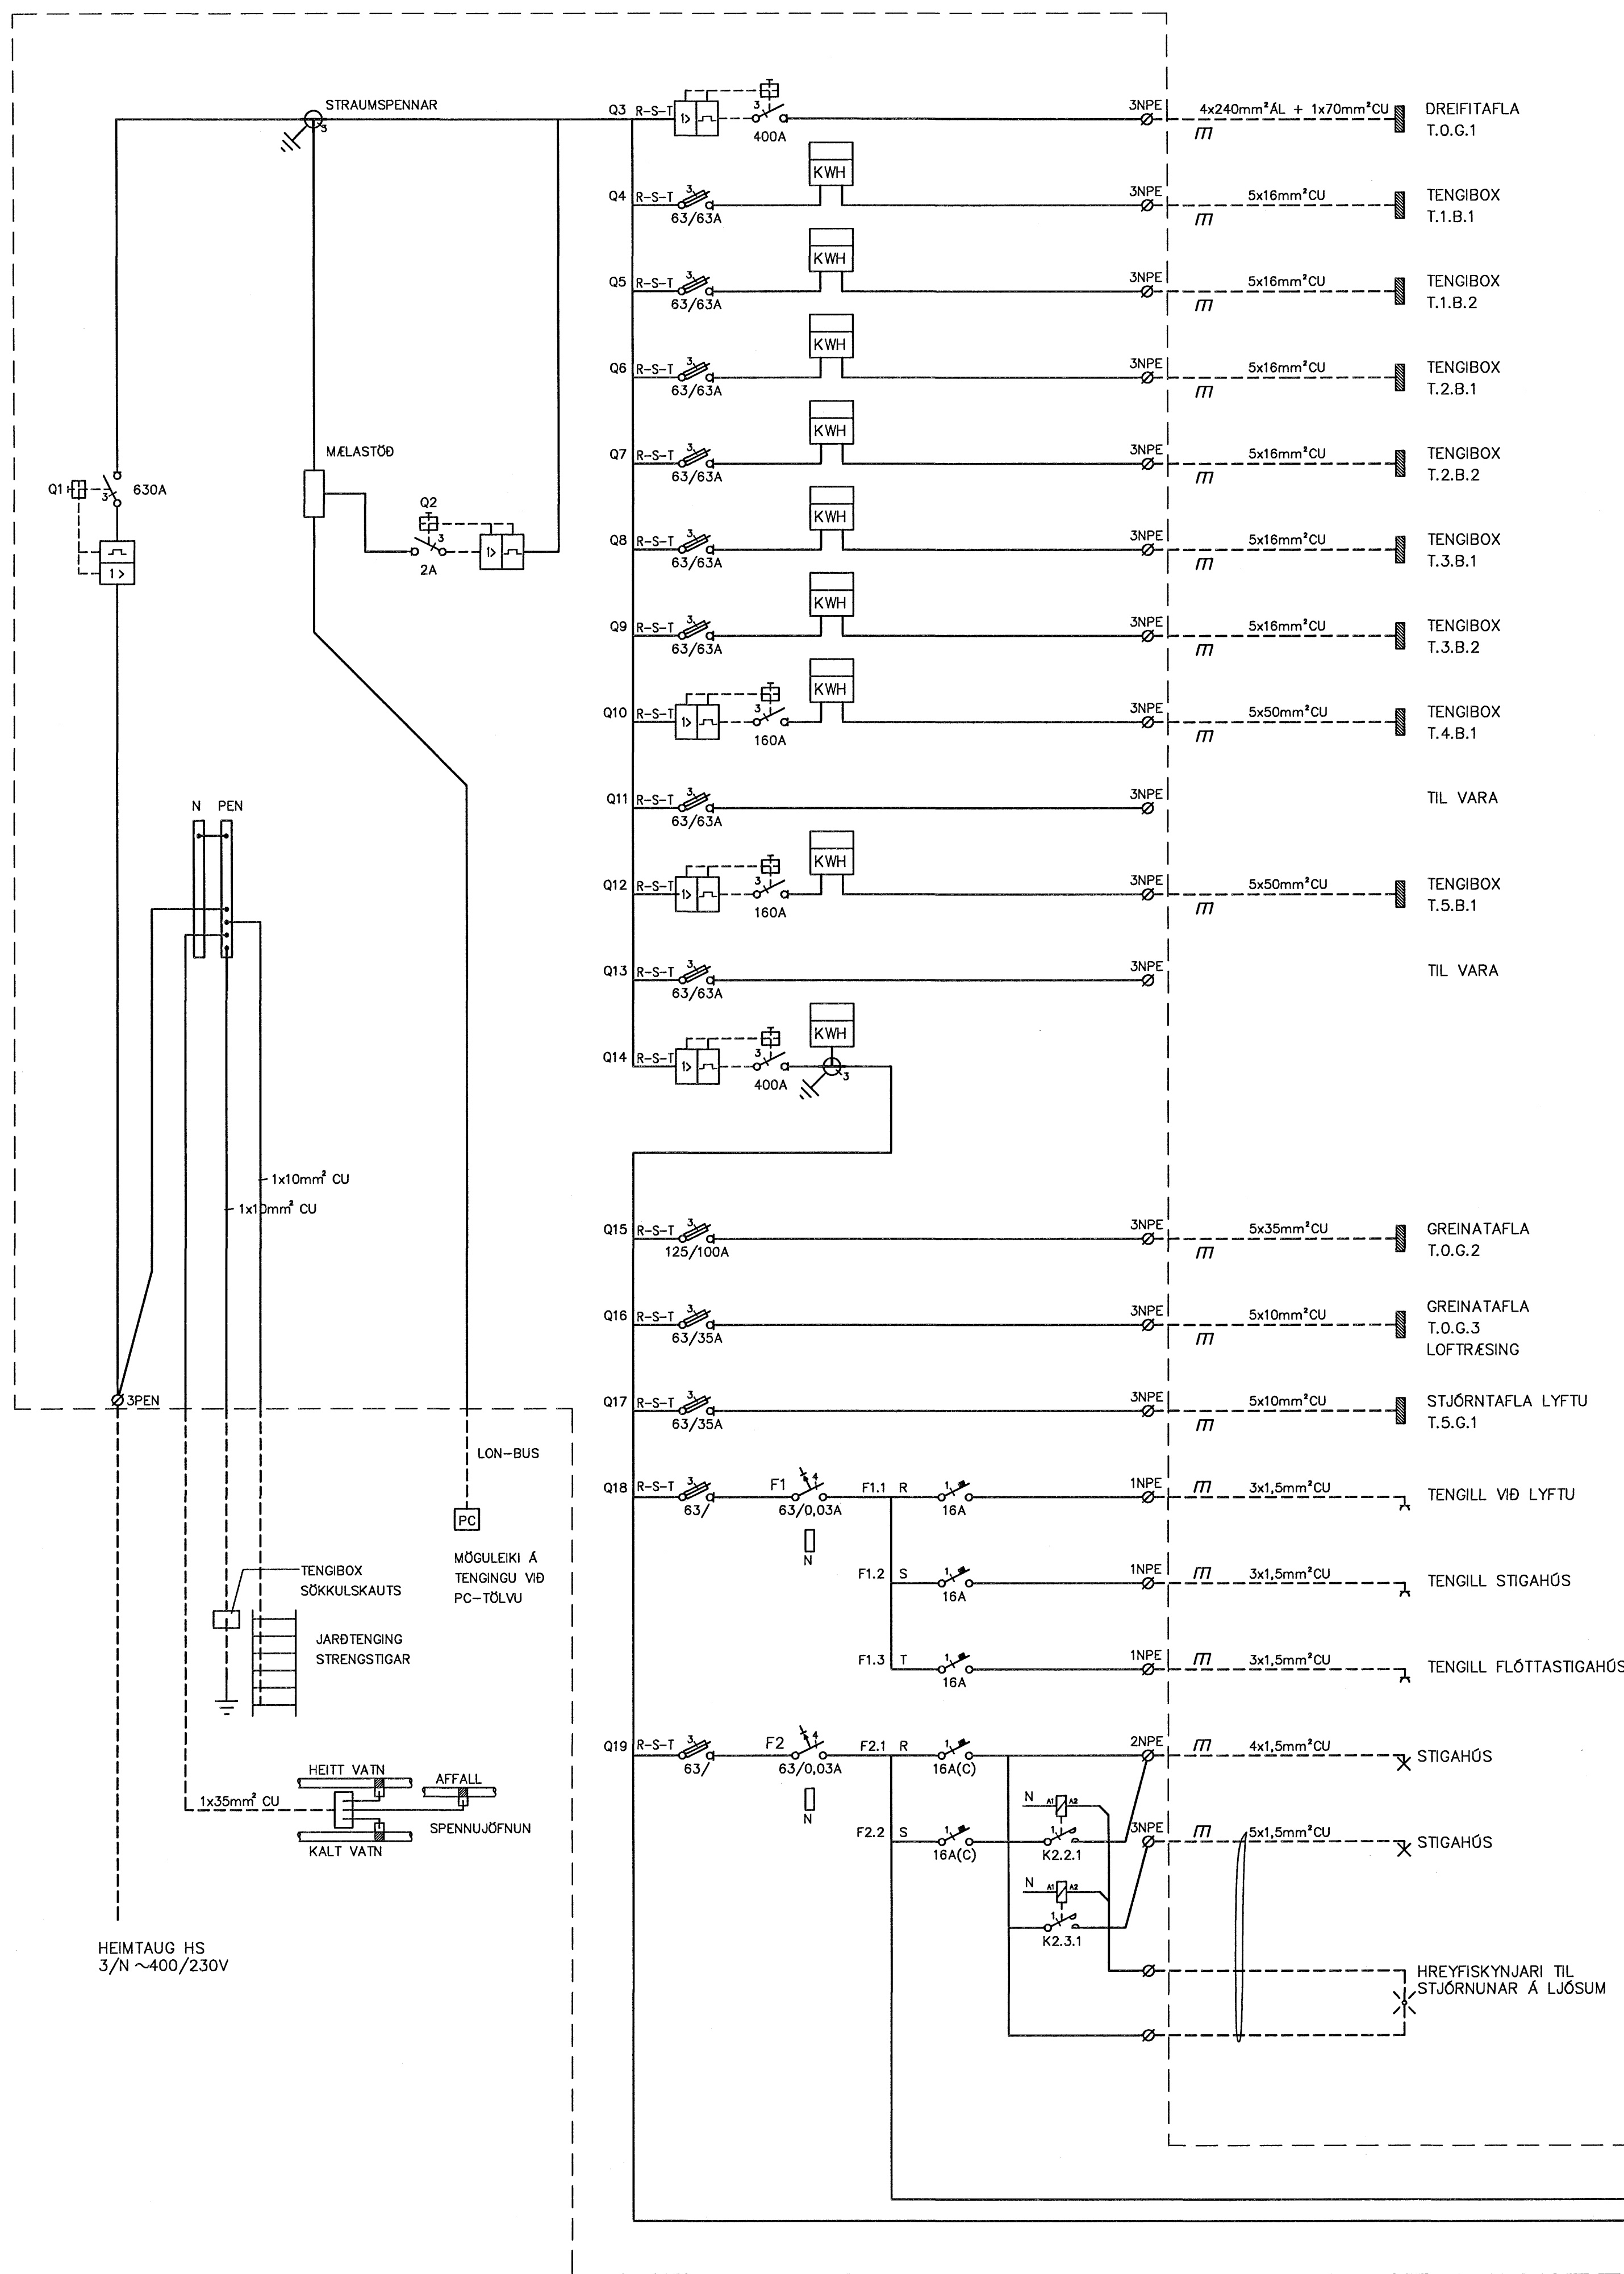

Byggingeigning
19. SEPT. 2005

B	11.07.05	ÝMSAR BREYTINGAR	JJ	SUEFH
A	06.12.04	FULLNÁÐARHÖNNUN	JJ	SUEFH
ÓTG.	DAGS.	BREYTING:	HANNAÐ	SAMP.
DALSHRAUN 1		RAFKERFI		
HAFNARFJÖRÐUR		EINLÍNUMYND		
ADALTAFLA T.O.A.1		Aritun íbagg. hönnuða:		
BEJARHRAUN 20 220 HAFNARFJÖRÐUR KENNIT: 710798-2899		Örn Guðmundsson, kt. 220961-2739		
● VSÓ RÁÐGJÖF		Hannað:	JJ	Teiknað:
BORGARTÚNI 20, 105 REYKJAVÍK, NETFANG vs@vso.is		Mídi:	-/A1	Yfirfarlið:
		Dags:	19.11.04	Nr:
				03841-R010 - B