

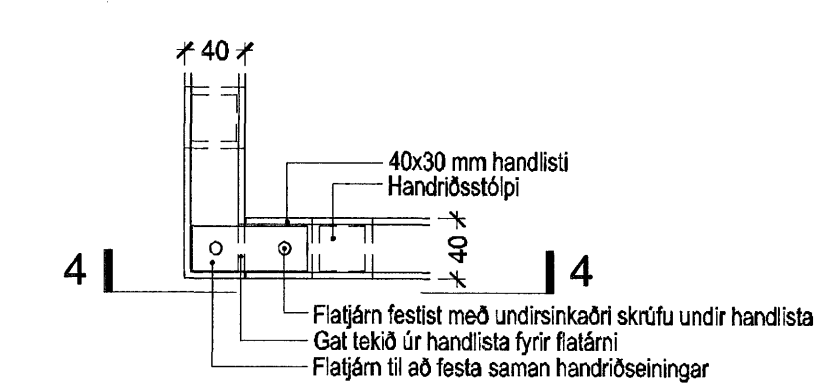


Lykilmynd í mkv. 1:1000

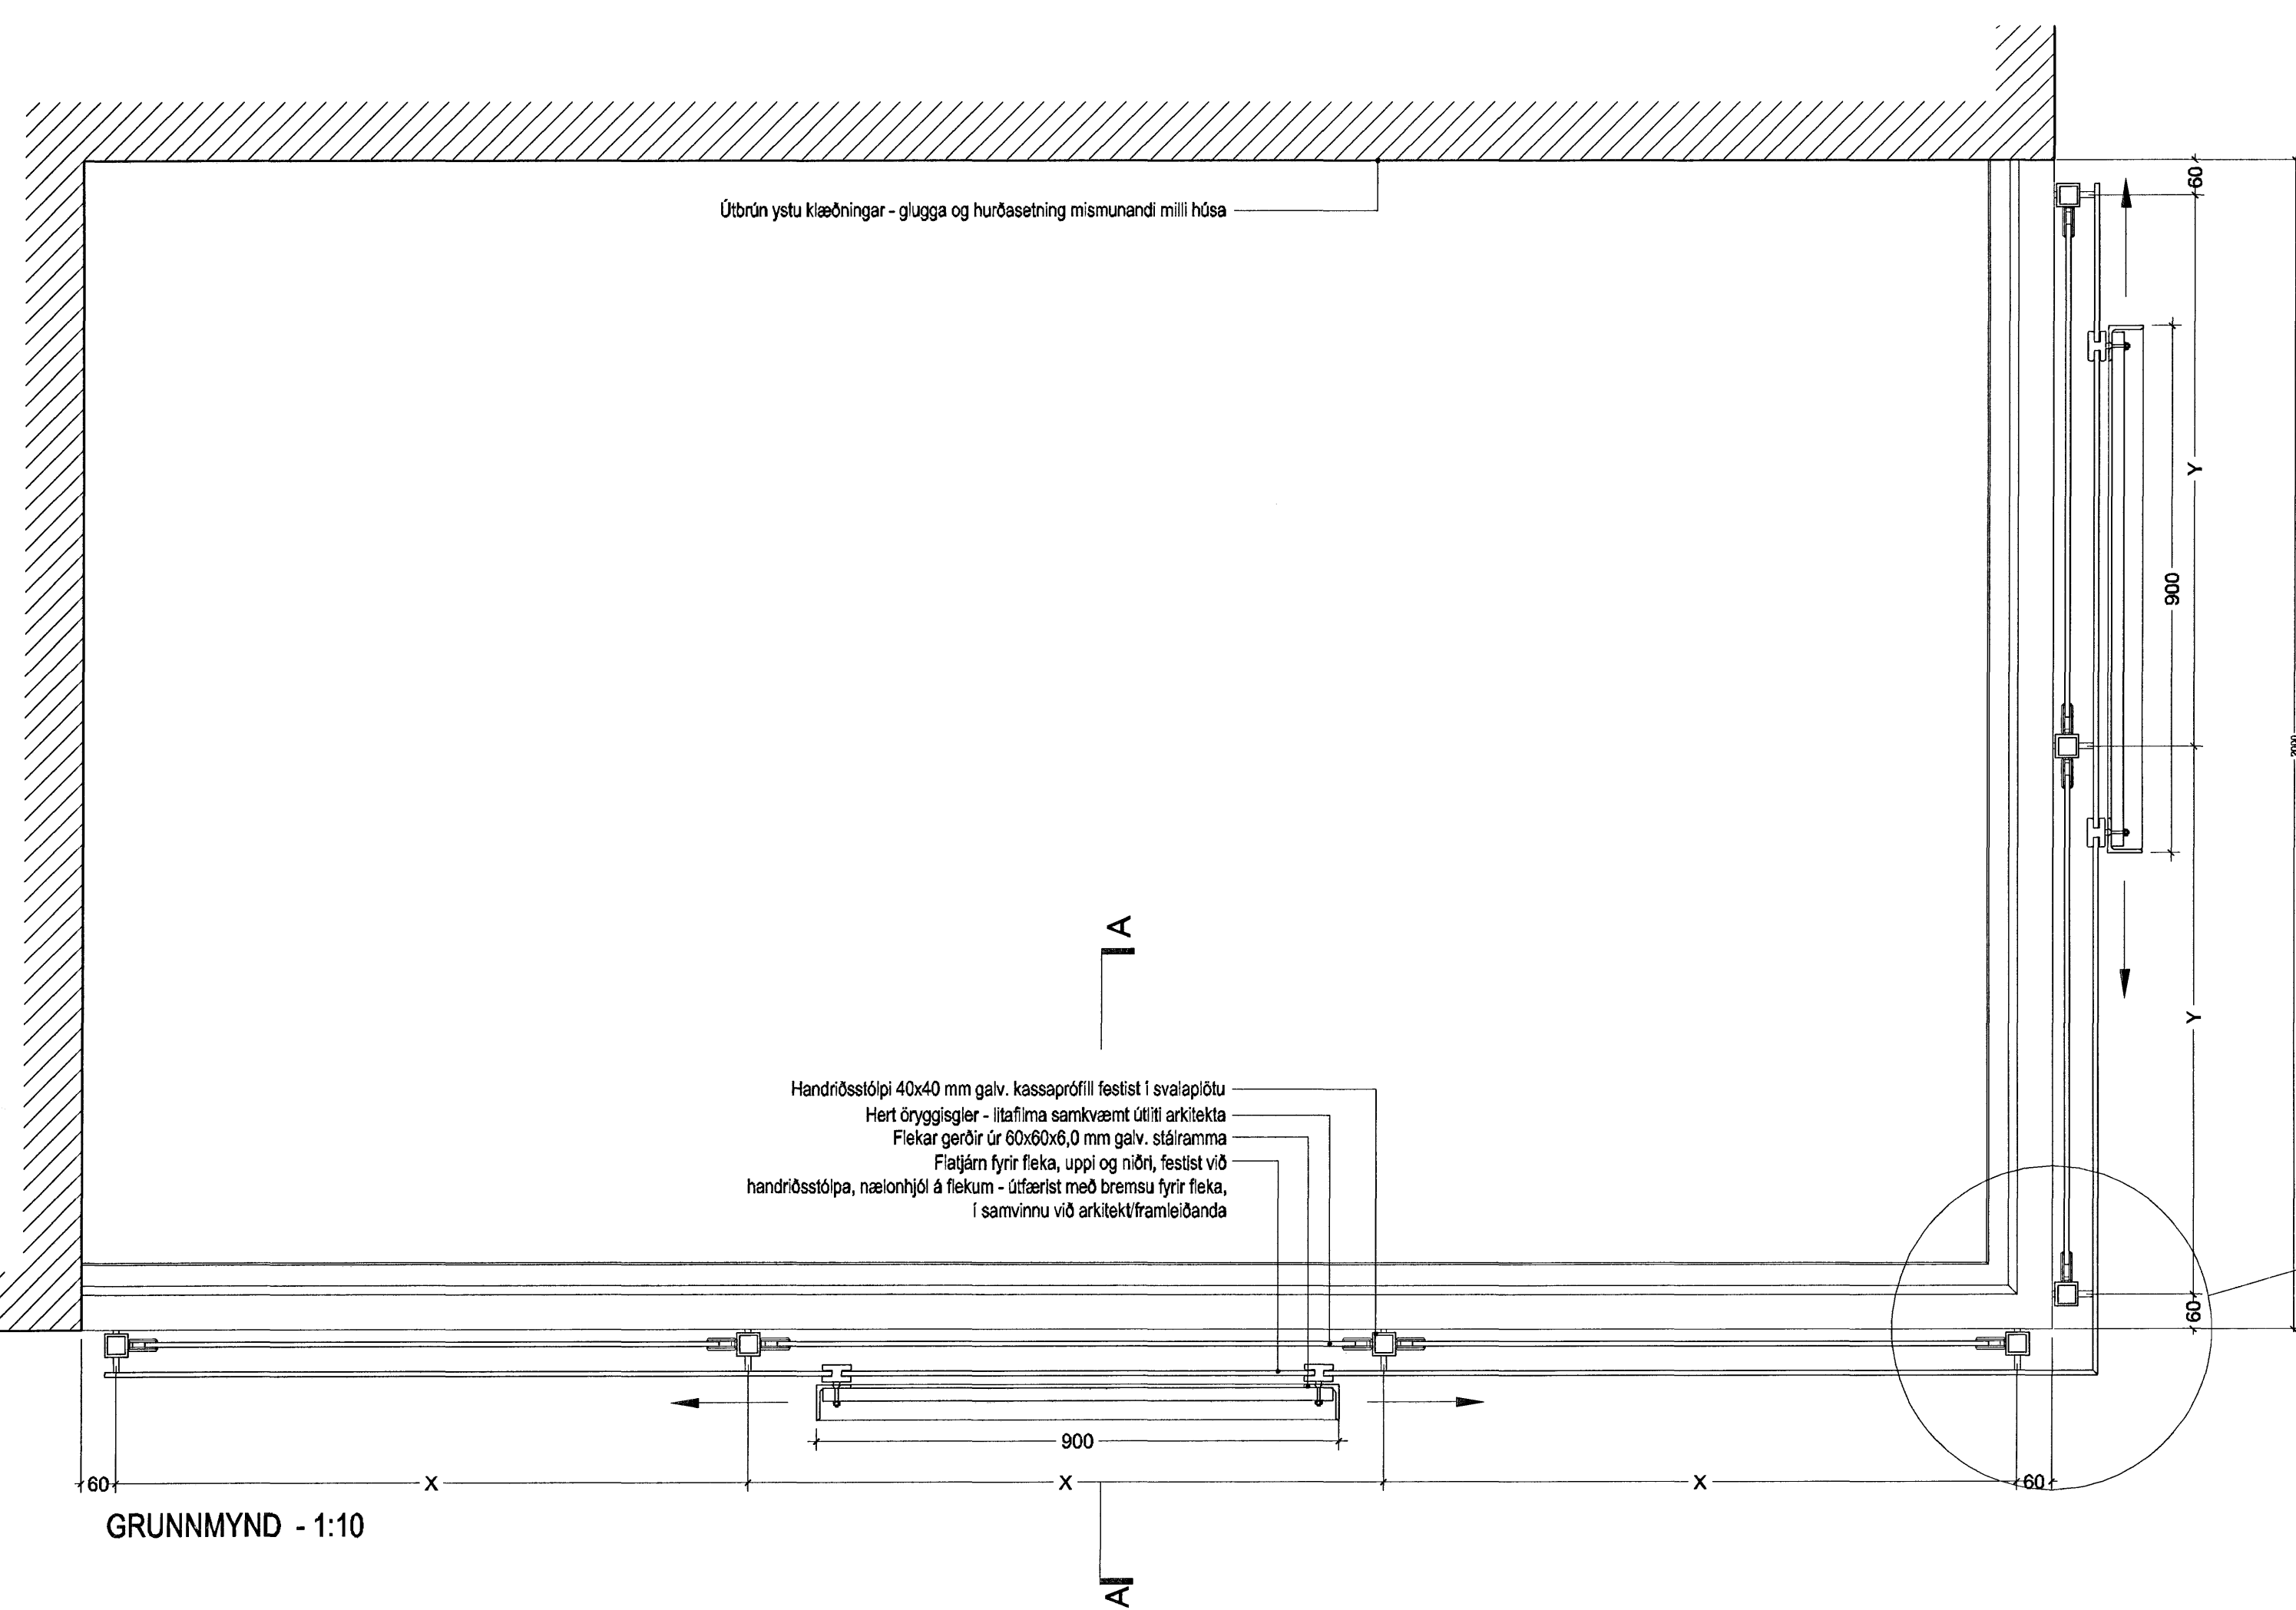

DEILI 5 - 1:5
-FRÁGANGUR ÚTHORNS SVALAHANDRÍÐS - LÁRÉTT

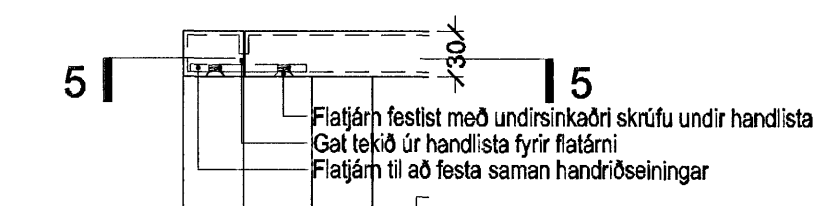

DEILI 4 - 1:5
-FRÁGANGUR ÚTHORNS SVALAHANDRÍÐS - LÖÐRÉTT ÁSYND



Norðurbakki 15-21
Fjölbýlishús
NORÐURBAKKI 15-21, MATSHLUTI 01-05 0446
Hlutateikning
UTANHÓFSFRÁGANGUR, SVALAHANDRÍÐ
GRUNNMYND, ÚTLIT, DEILI
MKV.: 1:10 - 1:5
DAGS: 01.08.2008
TEIÐUAD: HÖG
SKRÁ: 0446-15-21-(34)4.01.dwg
Frumútgáfa

Jón Ólafur Ólafsson FAJ
kt. 090658-4099

Sigurður Einarsson FAJ
kt. 110457-2789

Sigurður Harðarson FAJ
kt. 030416-3999

BATTERÍÐ
ARKITEKTAR

kt. 521291-1259
Trönuhúsi 1
220 Hafnarfjörð

S: 54 54 700 F: 54 54 701
Netfang: batteri@arkitekt.is
Heimasíða: www.arkitekt.is