


Lykilmynd í mkv. 1:1000

TILVÍSANIR:

ANDDYRI - SJÁ TEIKNINGU (39)4.01

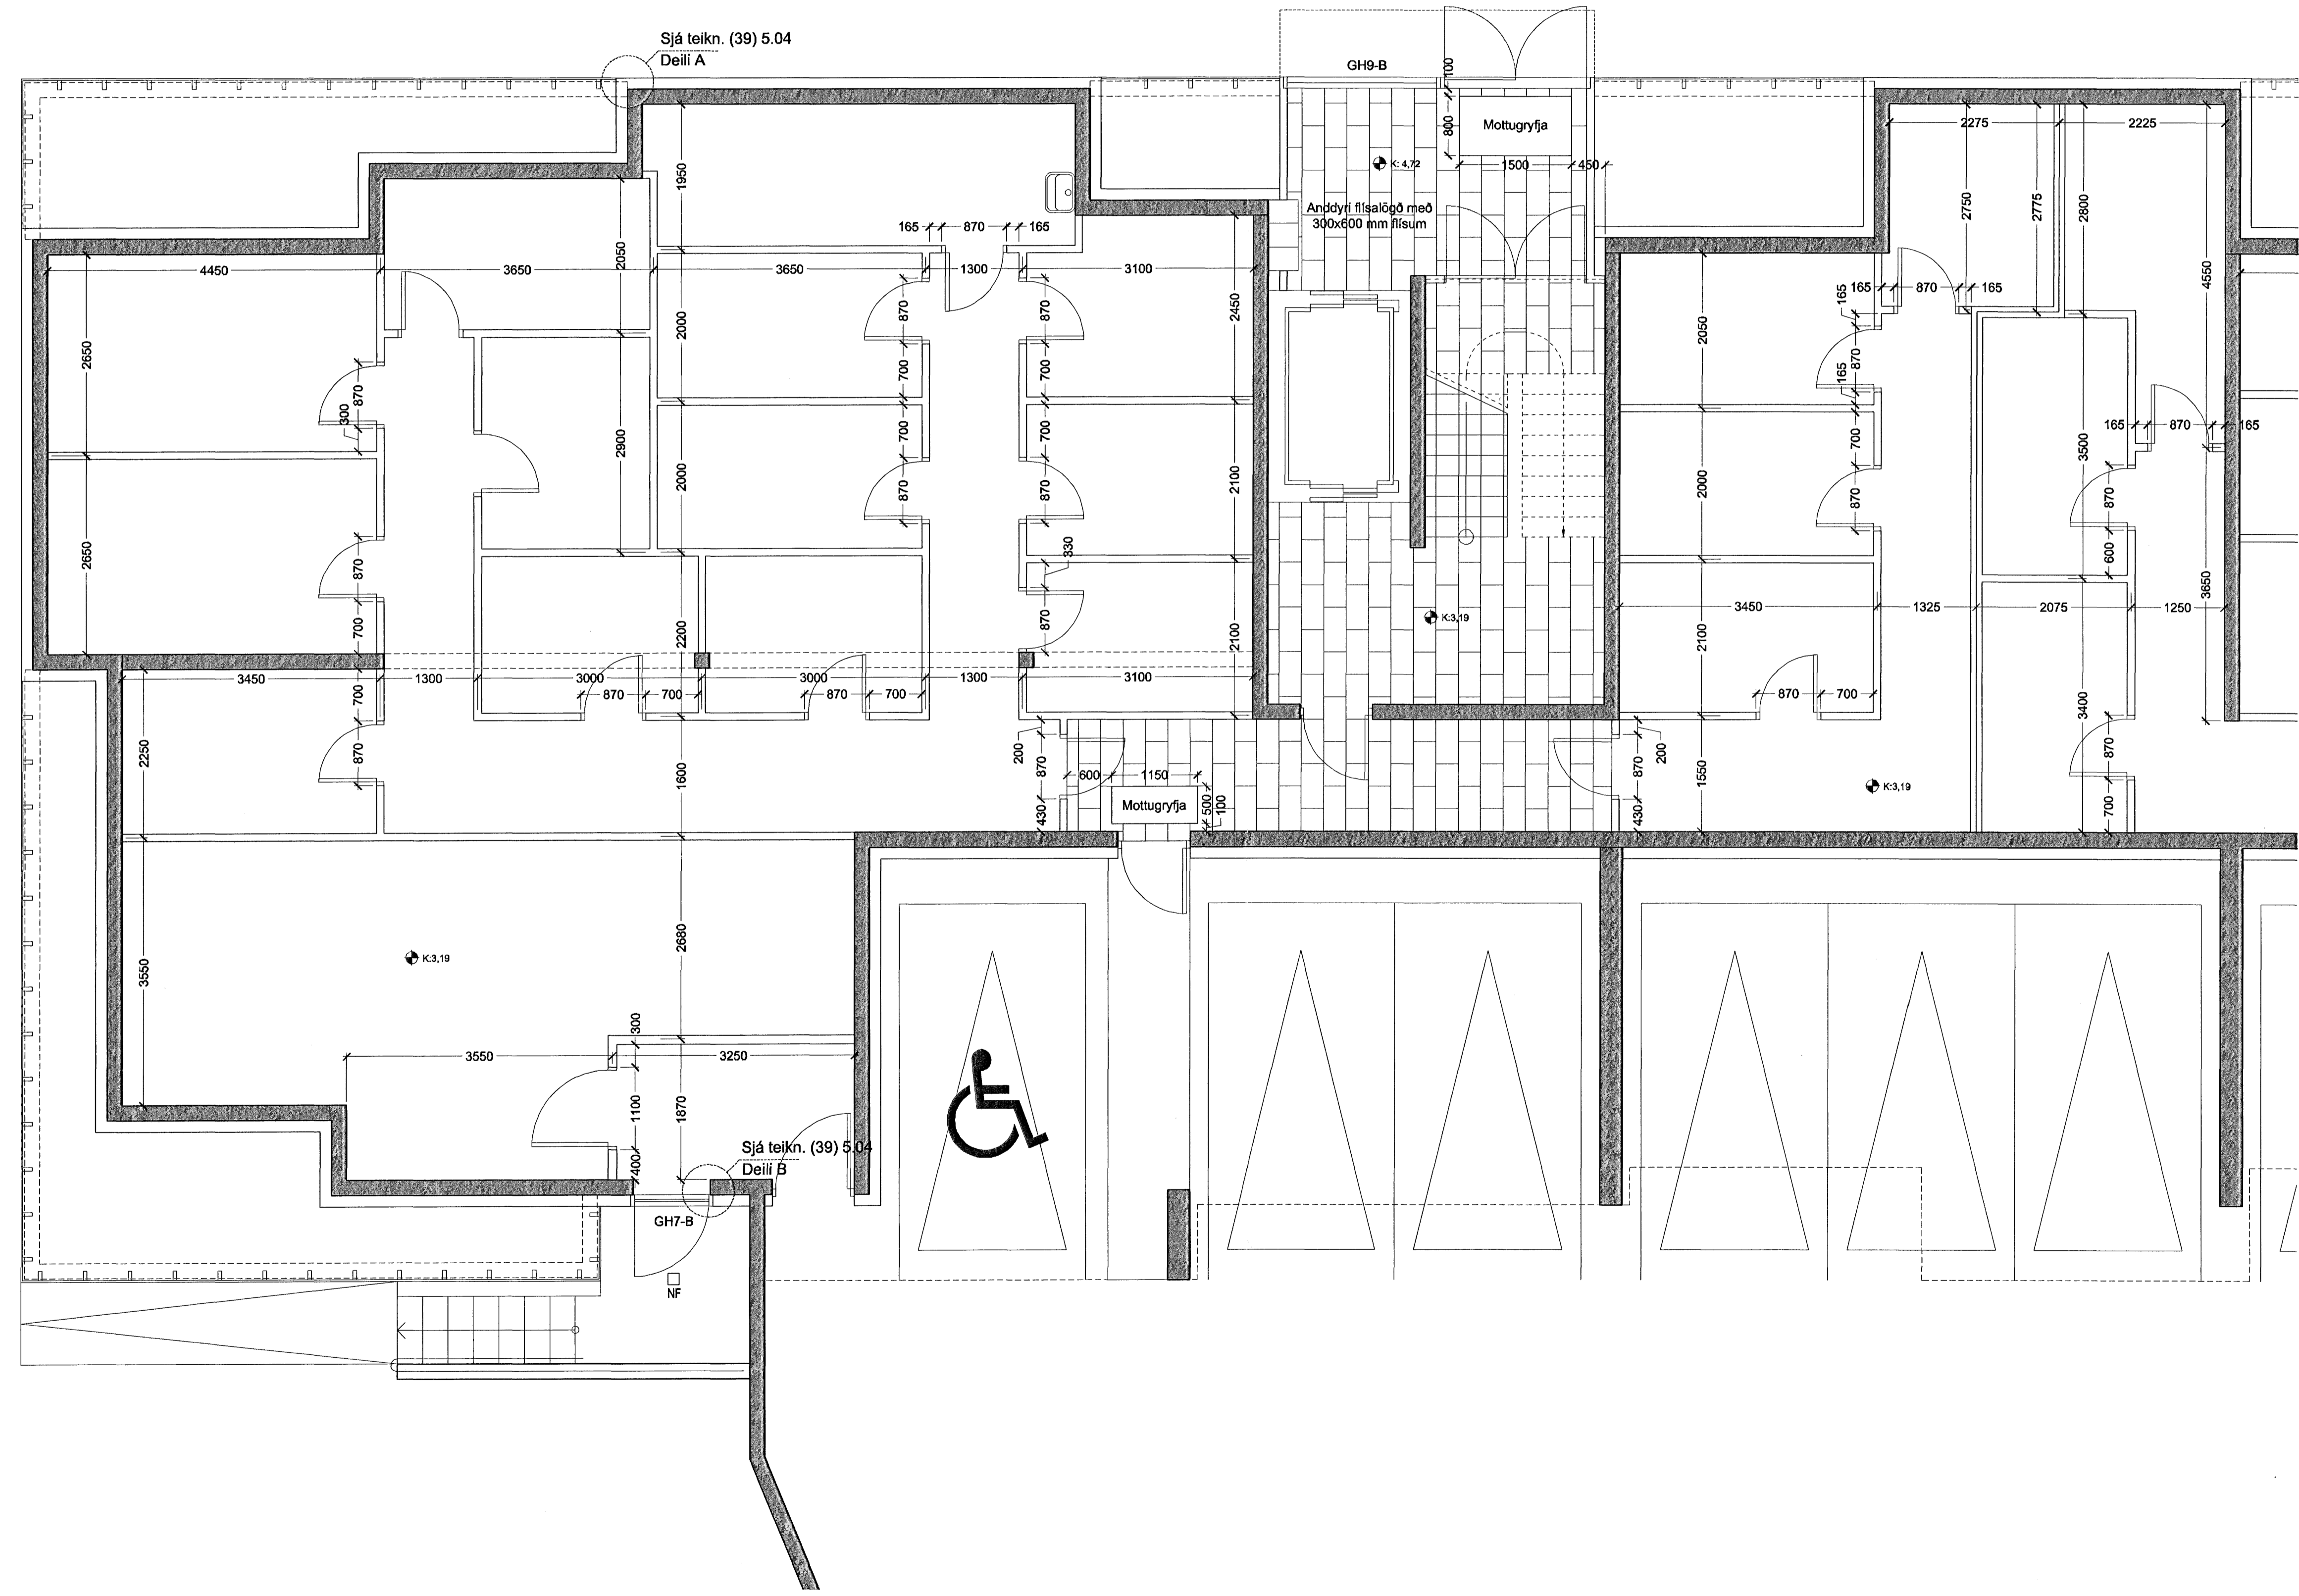

Norðurbakki 15-21
Fjölbýlishús
NORÐURBAKKI 21 0446
Verkteikning
GRUNNMÝND KJALLARA - B
MKV.: 1:50
DAGS: 01.08.2008
TEIKNAD: JBE
SKRÁ: 0446-21-(39)3.01-02.dwg
(39)3.02

BATTERIÐ
ARKITEKTAR
Jón Ólafur Ólafsson FAI
kt: 090658-4099
Sigurður Einarsson FAI
kt: 110457-2789
S: 54 54 700 F: 54 54 701
Netfang: batteri@arkitekti.is
Heimasíða: www.arkitekti.is