




SNID - A 1:20
í ÚTVEGG-PLÖTU

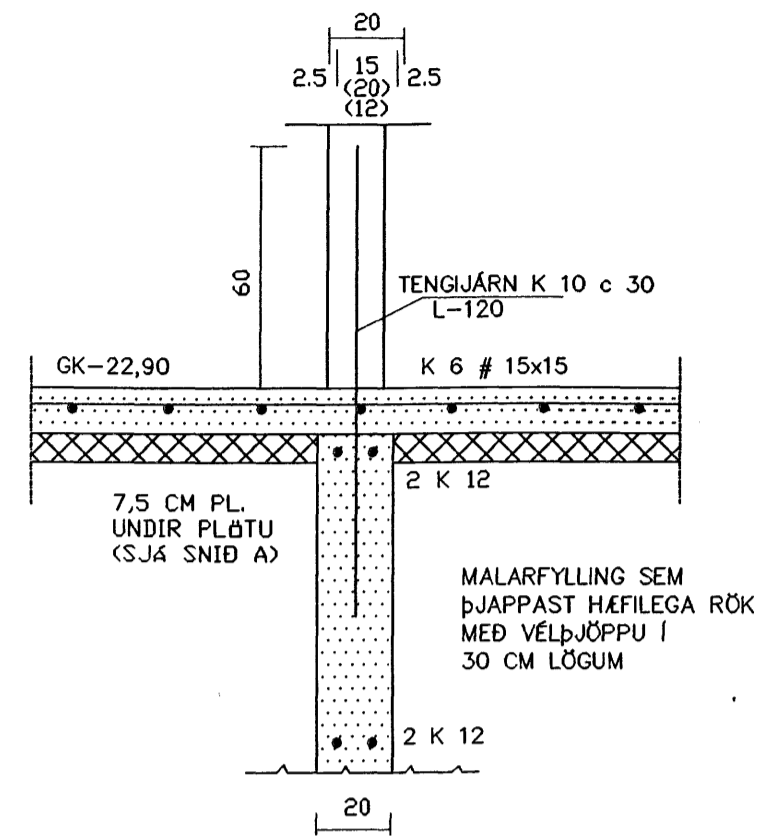


SNID - B 1:20
UNDIRSTÖÐUR INNVEGGJA

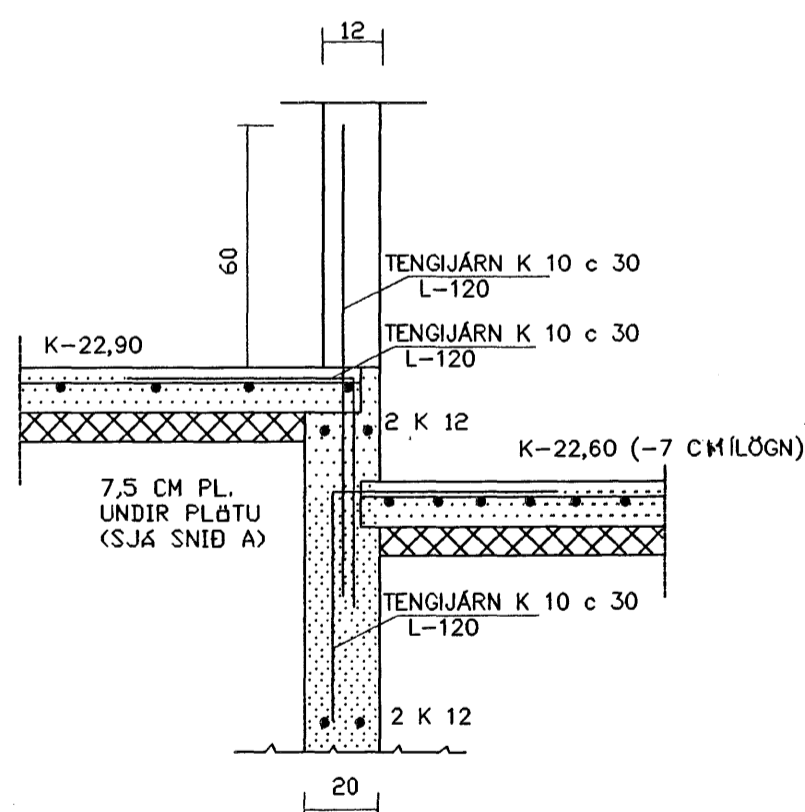

SNID - C 1:20
UNDIRSTÖÐUR INNVEGGJA

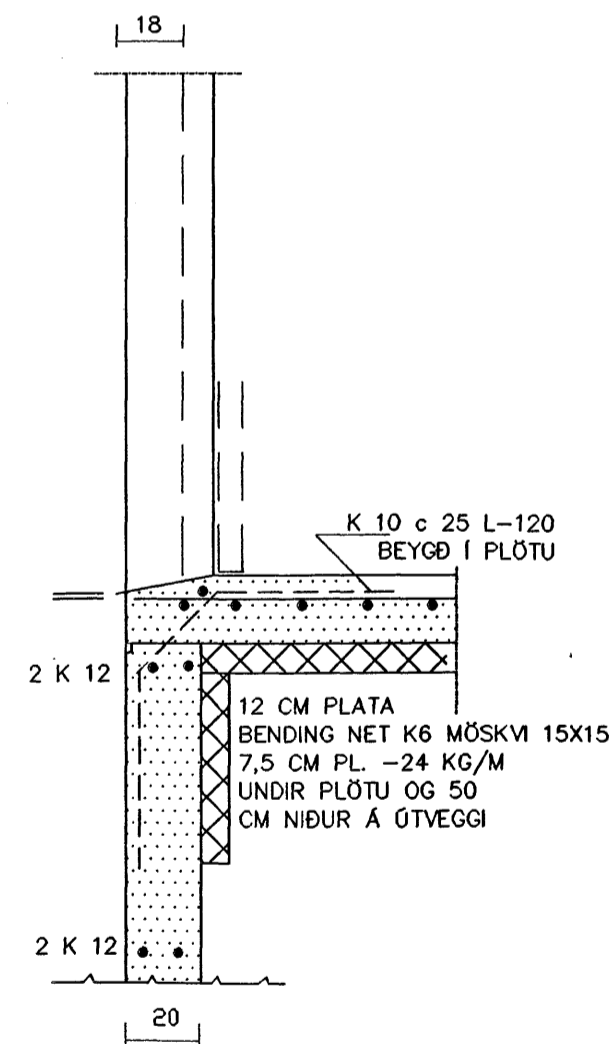

SNID - D 1:20
í ÚTVEGG VIÐ BÍLSKÜR

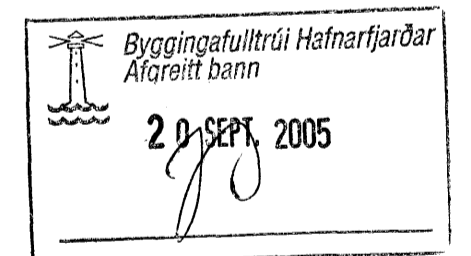

Handwritten signature of Steingrímur Th. Þorleifsson

STEINGRÍMUR TH ÞORLEIFSSON, MTFI KT:270432-4099 EINAR MÁR STEINGRÍMSSON, TF - B.Sc. TEIKNISTOFA - ÁRMÚLA 5, 108 REYKJAVÍK Sími: 553-2244 FAX: 568-9191 NETF:elnarmar@nh.is		
Verk:	FLÈTTUVELLIR 33	HAFNARFJÖRÐUR
Mál:	1:50	JÁRNBENT STEINSTEYPA -UNDIRSTÖÐUR - SNID
Dags:	ÁGÚST 2005	
Blað:	2	
Breytt:		<i>Handwritten signature</i>