



Mkv.1:20
P1
B-04

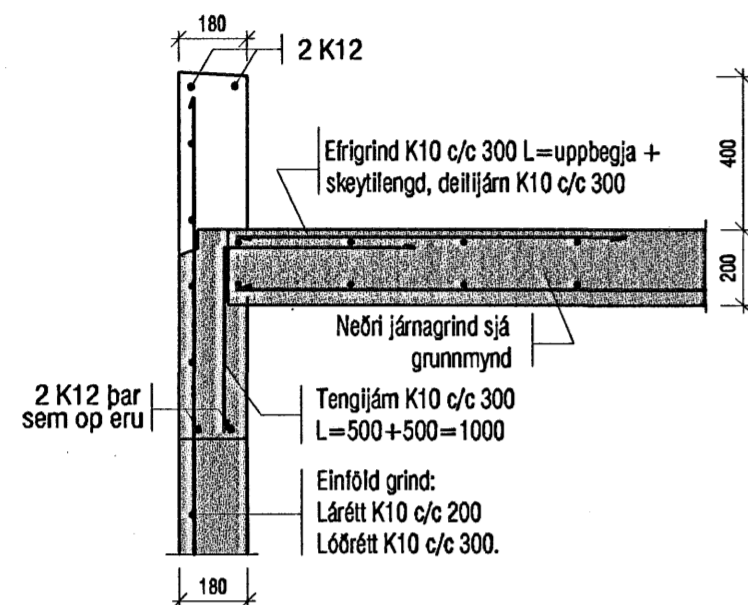


Mkv.1:20
P2
B-04

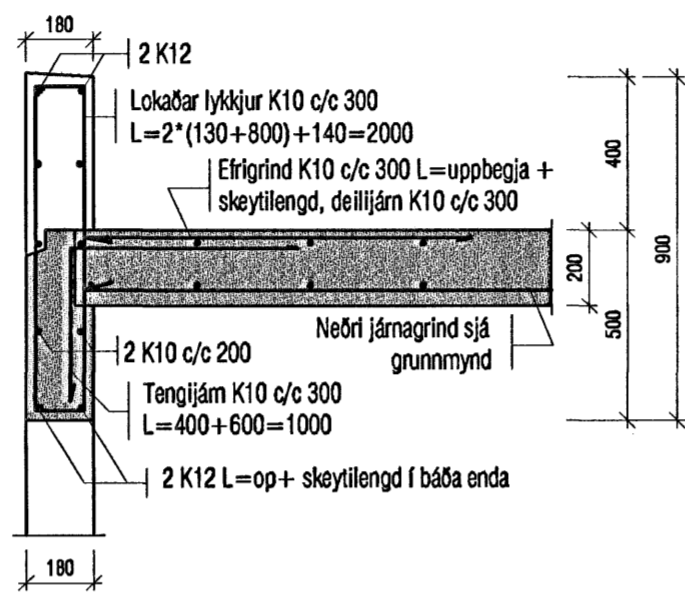


Mkv.1:20
P3
B-04


Skyggni yfir inngangi

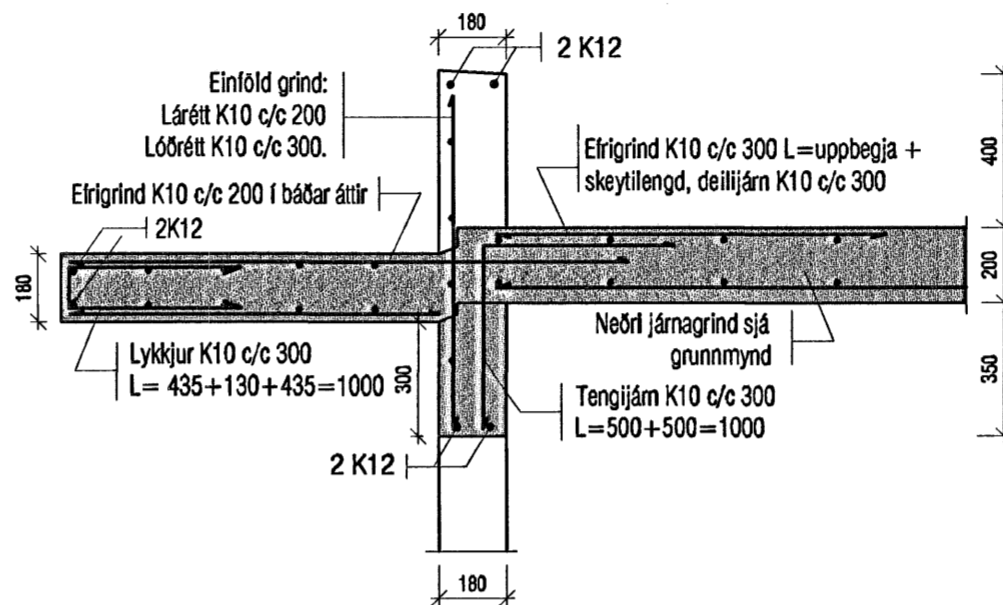


Mkv.1:20
P4
B-04

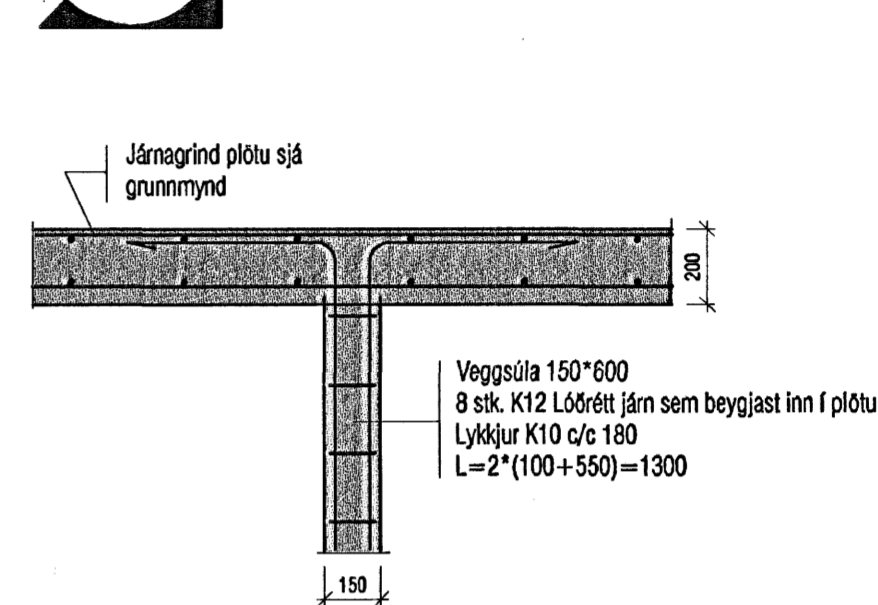


Mkv.1:20
P5
B-04

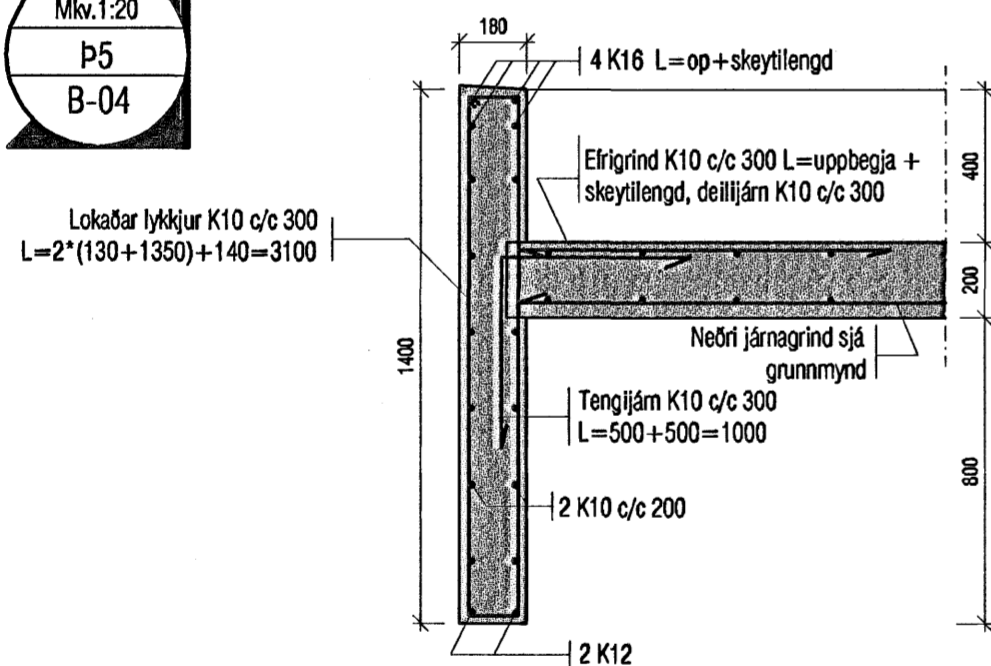


Mkv.1:20
P6
B-04

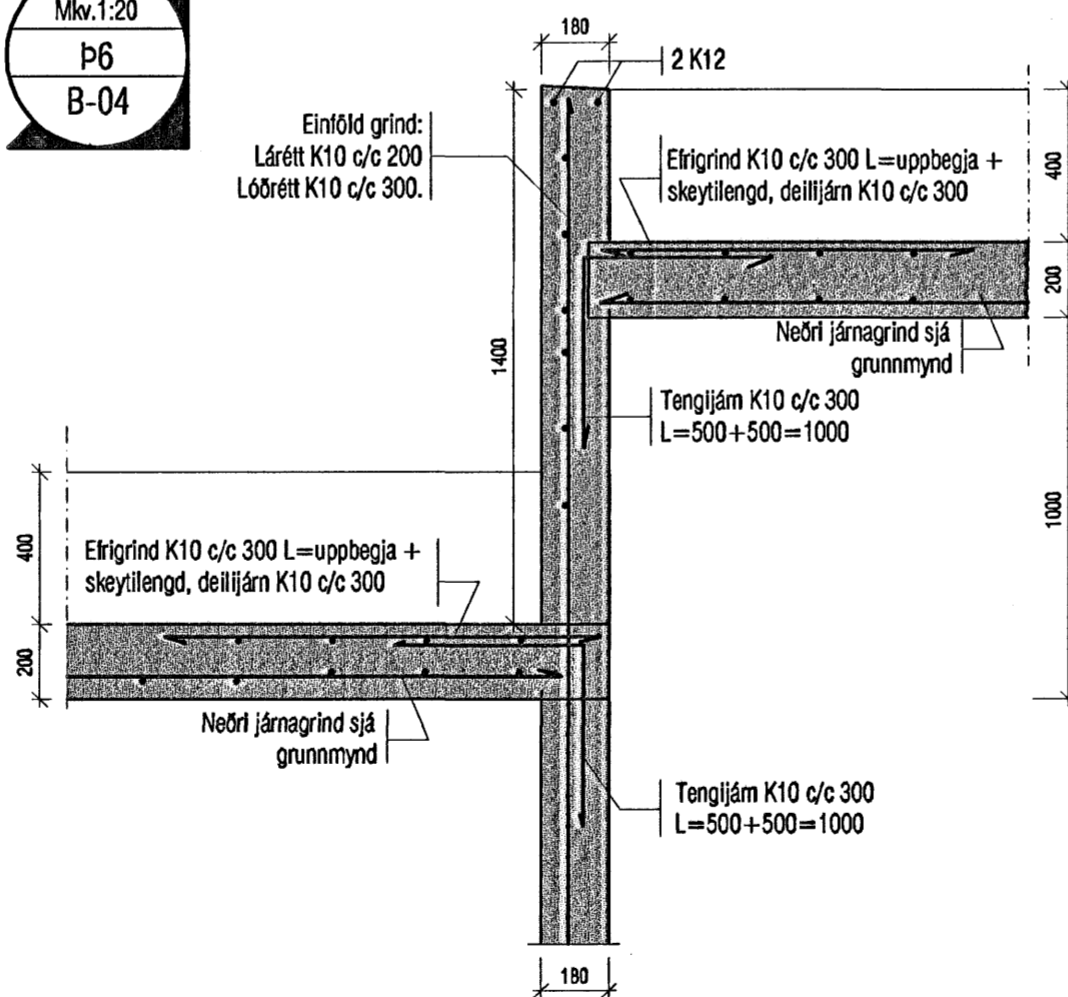

Mkv.1:20
P7
B-04

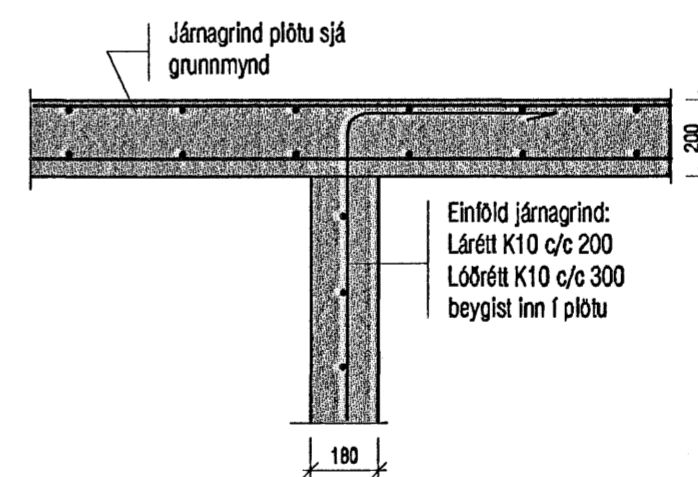

Mkv.1:20
P8
B-04

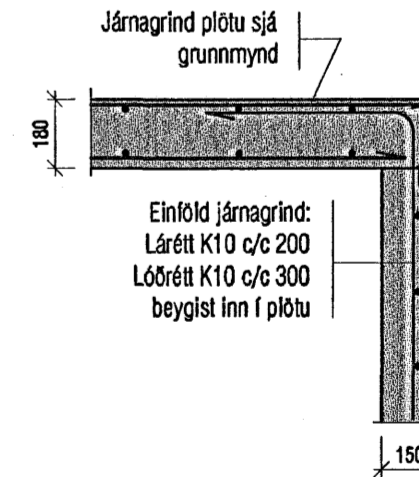

Byggingafultrúi Hafnarfjarðar
Afareitt þann
11 OKT. 2005

VEKTOR - hönnun og ráðgjöf - Nýbýlavegi 6, 200 Kópavogi.		Sigurður Hafsteinsson byggingaæknir f. 030859-7749 sími: 554-0650 fax: 554-0669.		FLÉTTUVELLIR 46, HAFNARFIRÐI	
Teikn. nr. Samþykkt		Br. Dags.		ÞAK, BURÐUR DEILI	
Hannað KÁ		Teiknað KÁ		Dagsetning 22.09.05	
Verk nr. A-05-08-28		Mælikvæði 1:20		Teikn. nr. B-05	