


TENGISTA NEYSLUVATN
 MERKJA SKAL ALLA TENGISTADI MED VARANLEGGRI MERKINGU

TAFLA YFIR TÖPPUNARSTADI

TÆKI	SK.	HEITL	EJ.	KALDIR KRANAR.		HEITIR KRANAR.	
				VIDD.	SAMT.	VIDD.	SAMT.
				15 mm.	20 mm.	15 mm.	20 mm.
VS.	VATNSSALERNI	2	2		2		
HL.	HANNALEI	2	2		2		2
EV.	ELDHSV.	1	1		1		1
ST.	STURVAL	1	1		1		1
BK.	BASKAR	1	1		1		1
SV.	SKOLVASKUR	1	1		1		1
UP.	UPPVOTTAVEL	1	1		1		1
EV.	ÞVOTTAVEL	1	1		1		1
SL.	SLANGKRANL	2	2		2		2
UK.	ÚTIKRANL	1	1		1		
SAMTALS EYNINGAR					13		10
VIDD HEIMLEÐAR Ø 32 PL. PEH Í Ø 50 PEH FÖÐURRÖRI AD LÖÐARMÖRKUM.							

ÖLL RÖR SKULU VERA Ø 15x2,5 PE-X RÖR Í RÖR Í GÓLFAD TENGISTU VID. INNTAKSGRIND
 ÖLL RÖR, FITTINGS OG ANNAD LAGNAEFNI SKAL VERA VOTTAD AF PARTILBERUM ADILA

FLÉTTUVELLIR 31 HAFNARFIRÐI
 GRUNNMYND VATNSLÖGN RÖR Í RÖR Í GÓLFLOTU
 18. SEPT. 2005. MKV. 1:50.
 Jóhannes Pétursson 010448-3959 S - 567-5107
 Sigurður Sigurðsson 010448-3959 S - 566-6613

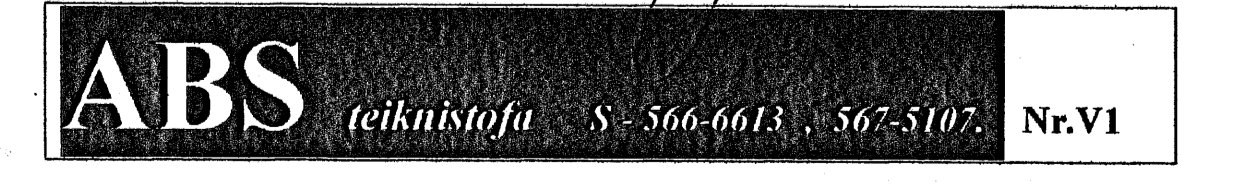

Bygginguáhrifi Heitarfjarðar
 Sigurill benn

18 NOV 2005

Nr.V1