



A

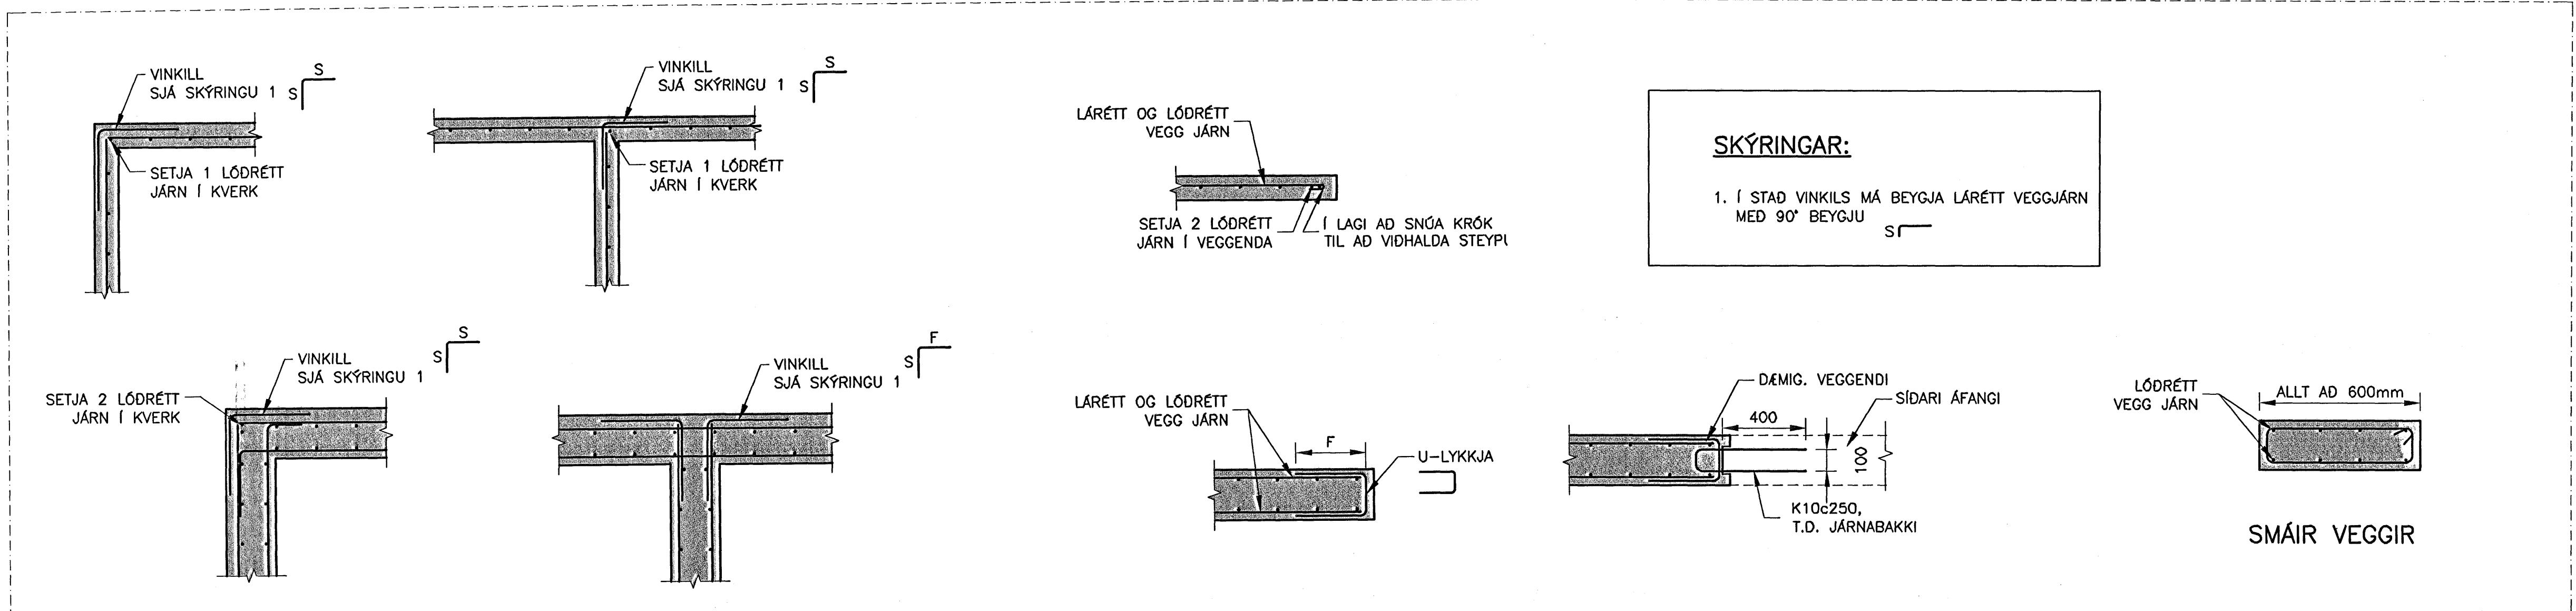


D01 DÆMIGERD JÁRNBENDING Í VEGG – LÁRÉTT SNID
MKV. 1

B

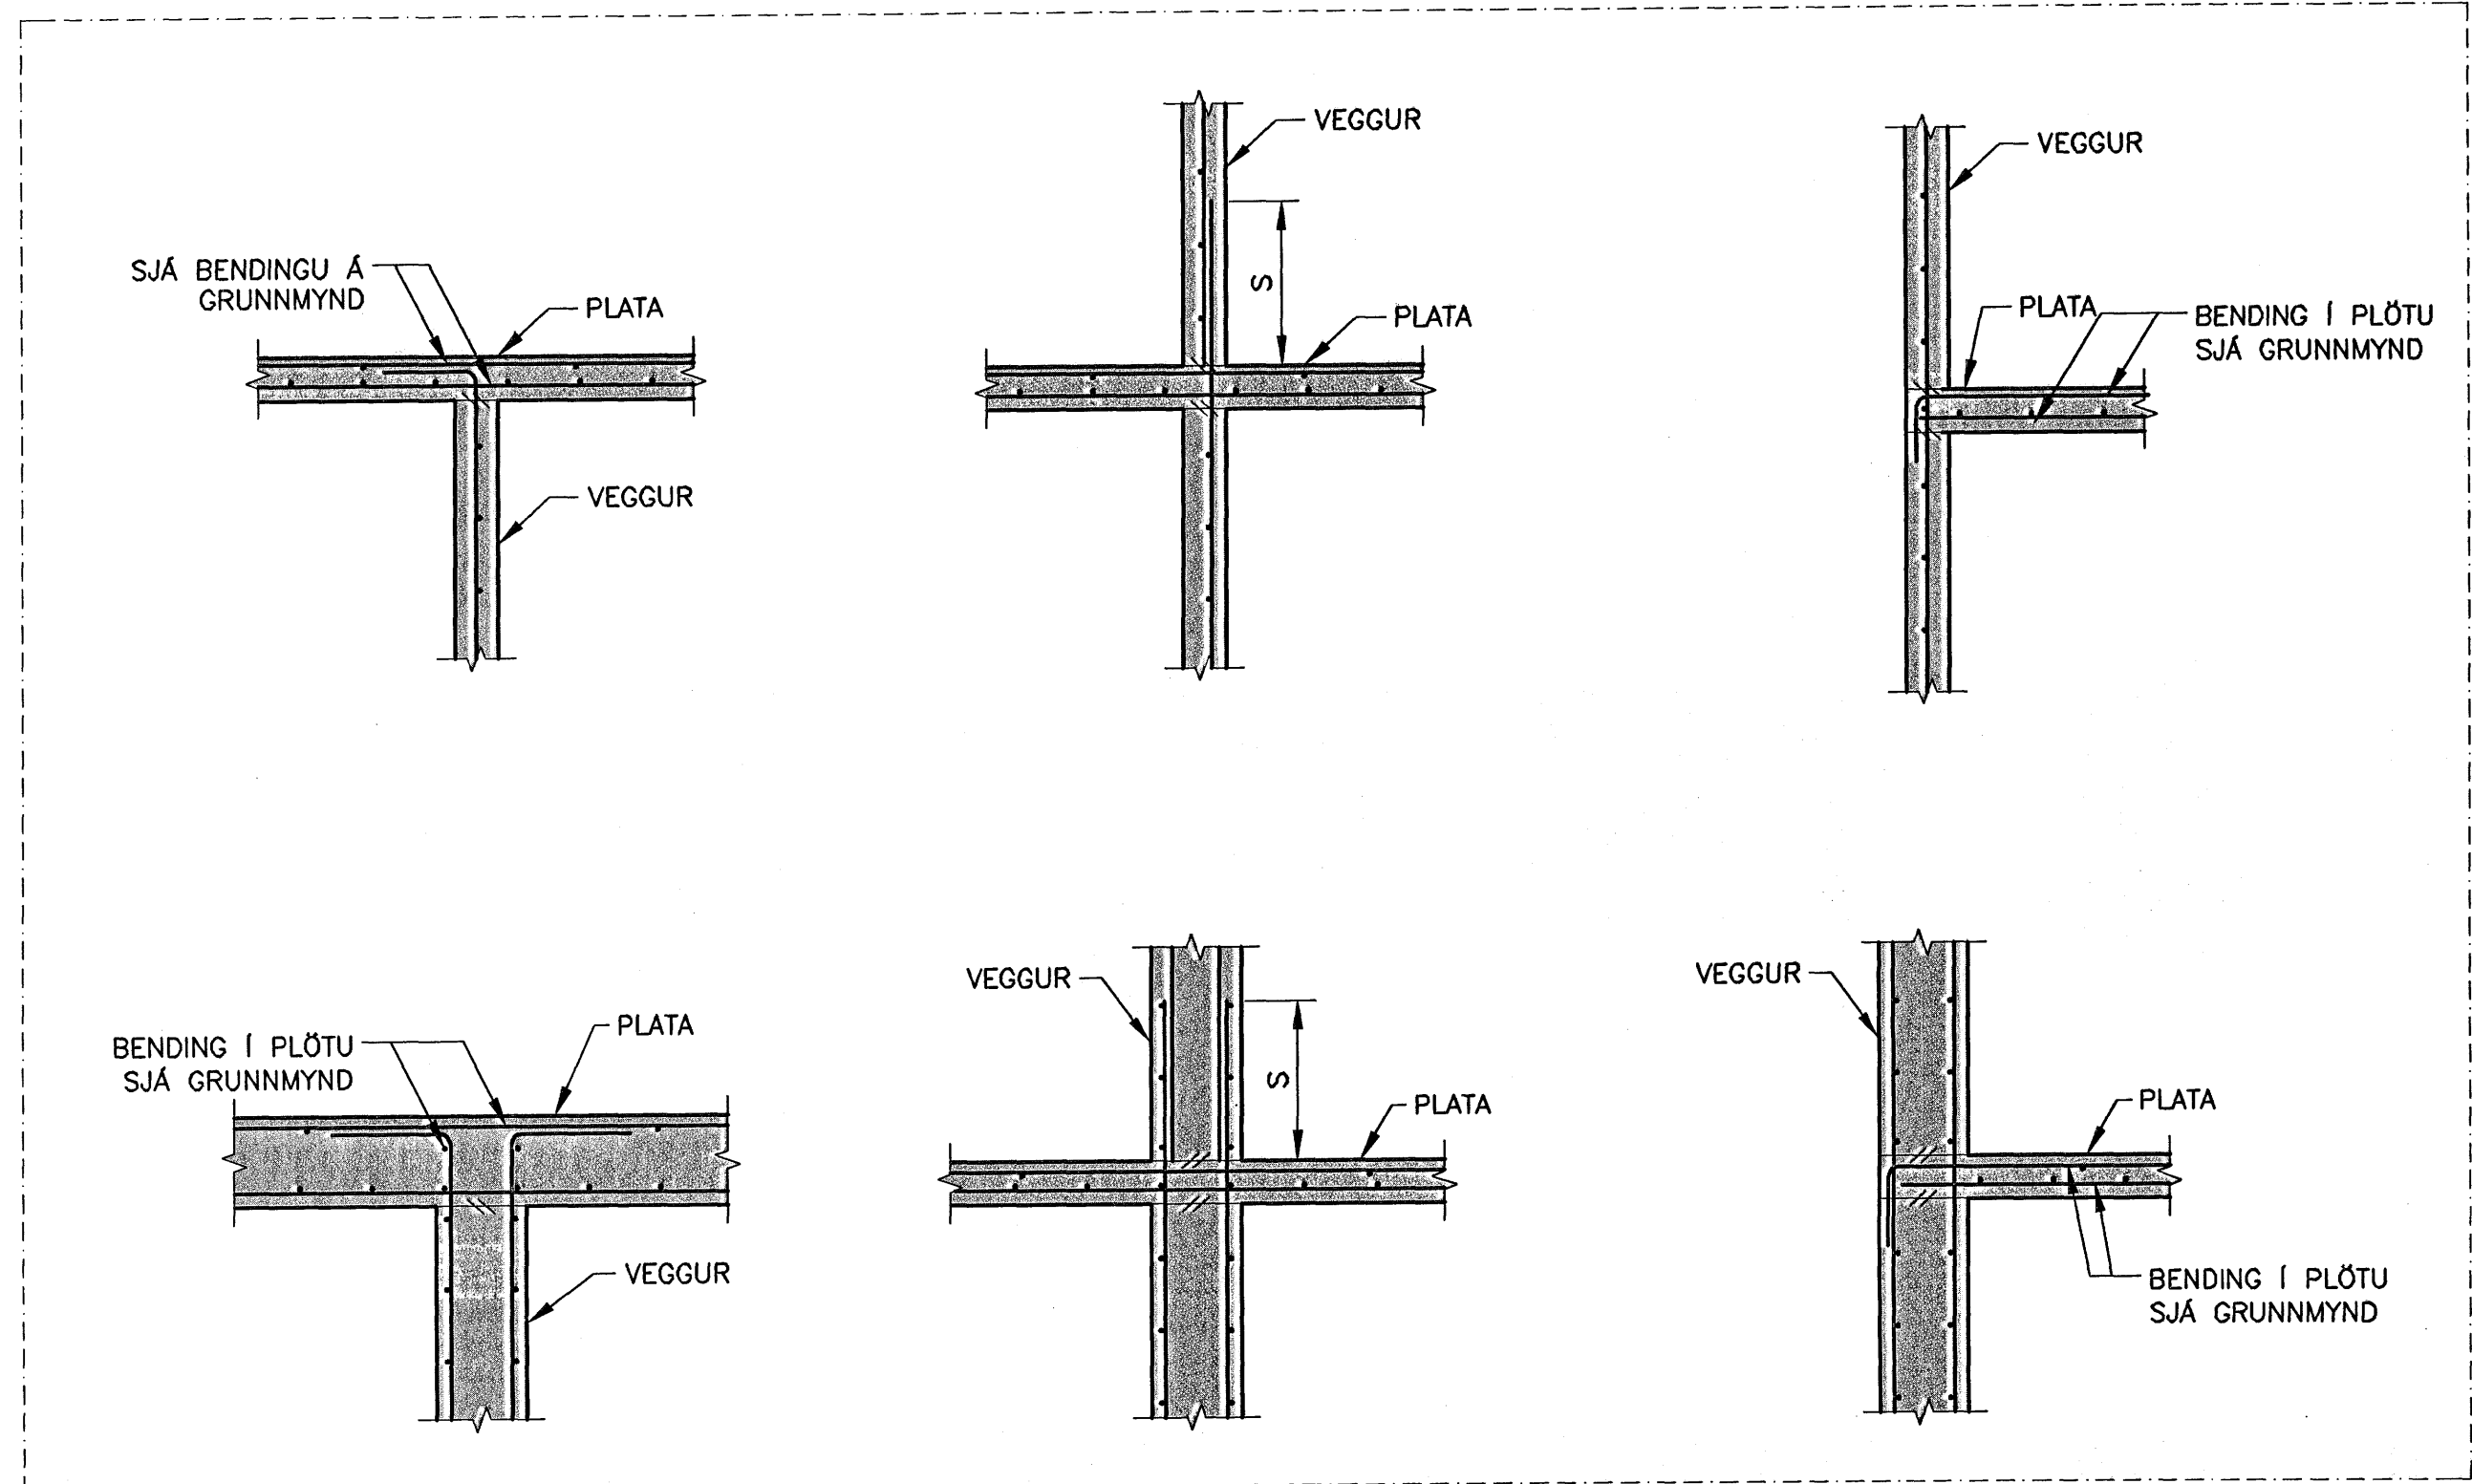


D02 DÆMIGERD JÁRNBENDING Í SAMSEYKTUM VEGGJA OG PLATNA – LÓDRÉTT SNID
MKV. 1


C

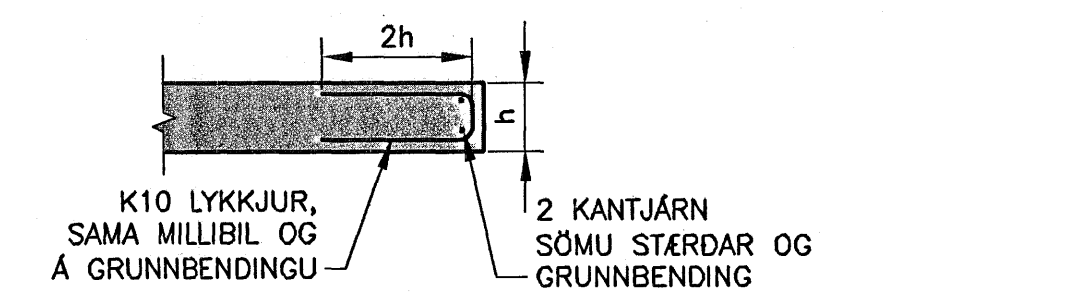


D07 JÁRNBENDING Í ÓUNDIRSTUDDRI PLÖTUBRÓN
MKV. 1

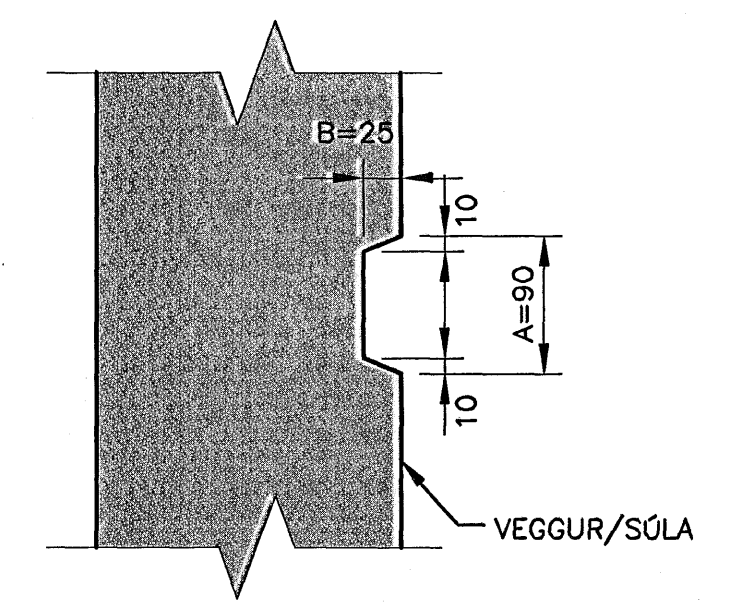

D08 DÆMIG. SKERLÁS, AxB

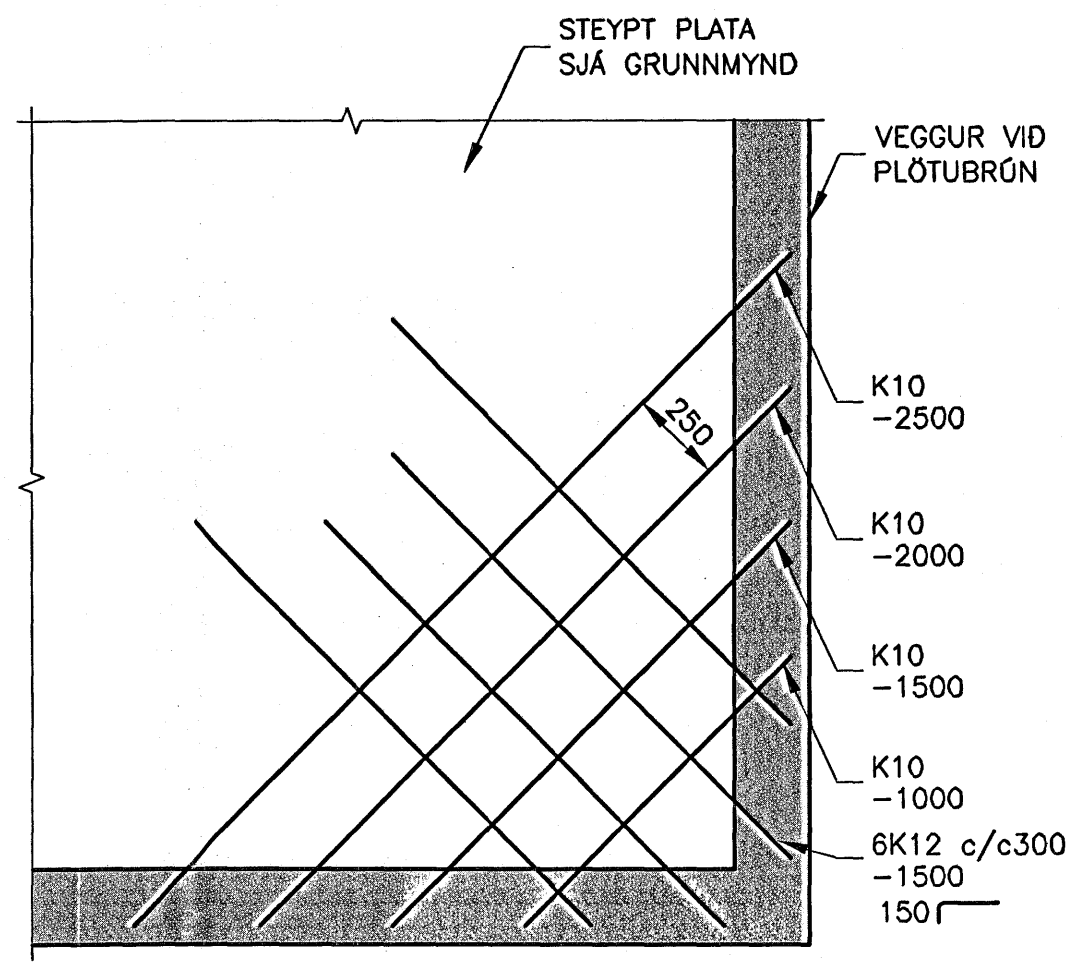


D05 JÁRNBENDING Í PLÖTUHORNÍ
MKV. 1

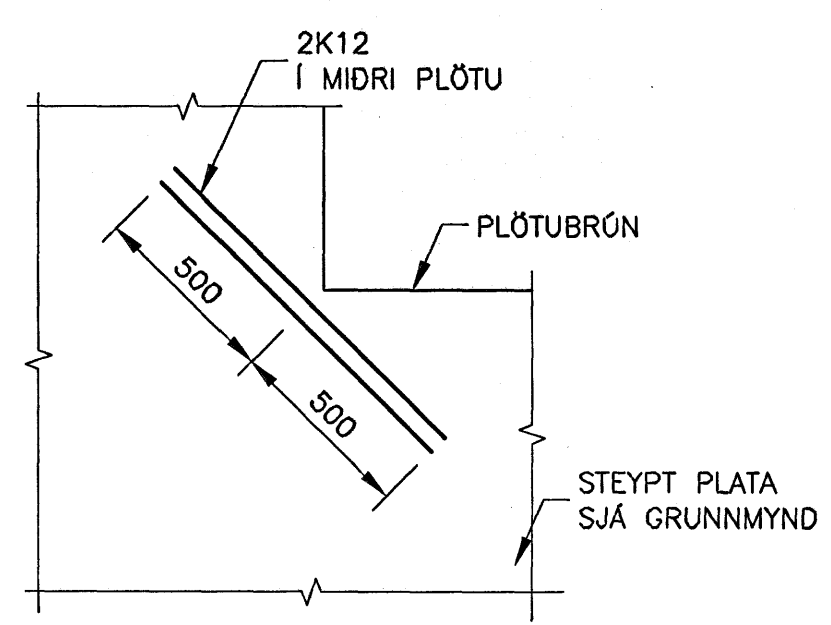


D06 JÁRNBENDING Í PLÖTUHORNÍ
MKV. 1

ÚTGÁFUERILL			
NUMER	DAGS	SKÝRINGAR	HANNAÐ
G1	23.06.2005	ÓTBODSTEIKNING	JGG
B1	04.08.2005	BYGGINGATEIKNING	JGG

DAGS. UNDIRSKRIFTAR: 5/8/05
NAFN OG KT. SAMRÆMINGARHÖNDUÐAR: Sveinn Bragason 220162-5759
UNDIRSKRIFT SAMRÆMINGARHÖNDUÐAR: Sveinn Bragason

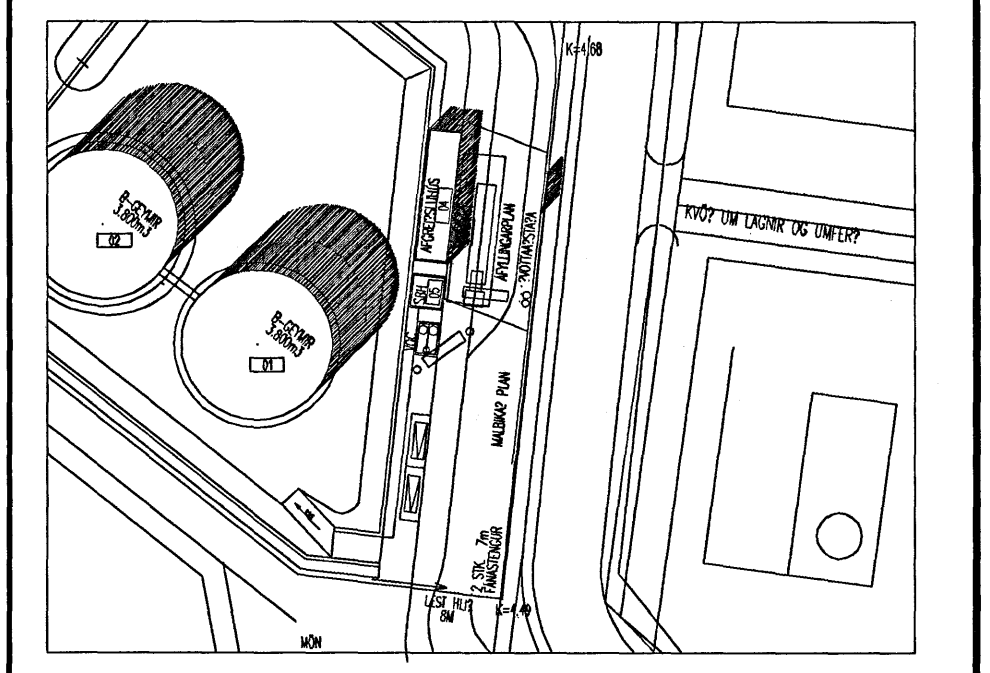

LYKILMYND

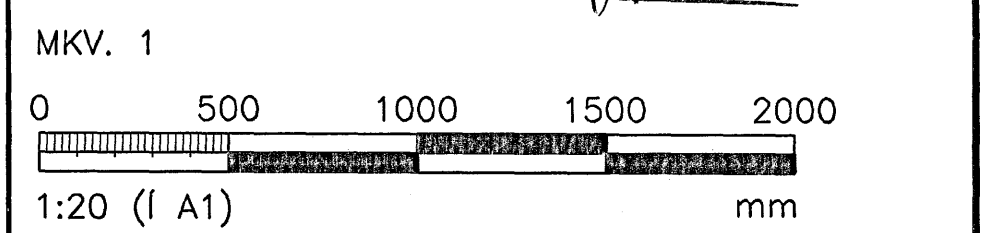


ÖLL AÐNOT OG AFRITUN TEIKNINGAR, AD HLUTA EDA HEILD, ER HÁÐ SKRIFLEDDU LEYFI HÖFUNAÐAR.
HÖNNUN
GRENSÁSGEGI 1 · 108 REYKJAVÍK · Sími: 510 4000 · FAX: 510 4001
VEFFANG: www.honnun.is · NETfang: honnun@honnun.is

HEITI VERKS:
OLÍUBIRGDASTÖÐ HAFNARFIRDI

HEITI TEIKNINGAR:
BURÐARVIRKI: ALMENNAR SKÝRINGAR – SNID


MELT:	TEIKNAD:	GEYMSLUNGUMER:	VNR:
	BAR		1.023.203
HANNAÐ:	YFIRFARID:	MAV:	NR. TEIKNINGAR:
JGG	PG		
DAGS. UNDIRSKRIFTAR:	NAFN OG KT. HÖNNUÐAR:		
5. 09. 2005	HÖNNUN hf	4.30572-0169	B-102
UNDIRSKRIFT HÖNNUÐAR:			ÓTGÁFA:
Sveinn A. Bragason		090842-3924	B1

D

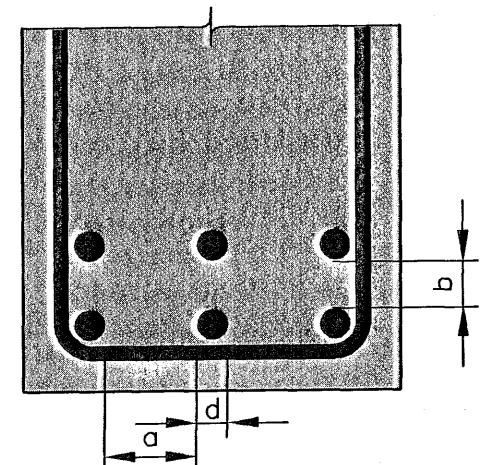

a = 1xd, ÞÓ MINNST Dmax.+10mm
b = 1,0xd, ÞÓ MINNST Dmax.
D = KORNASTÆRD Í STEYPU
d = ÞVERMÁL STÁLS

D04 MILLIBIL JÁRNA Í BITUM
MKV. 1

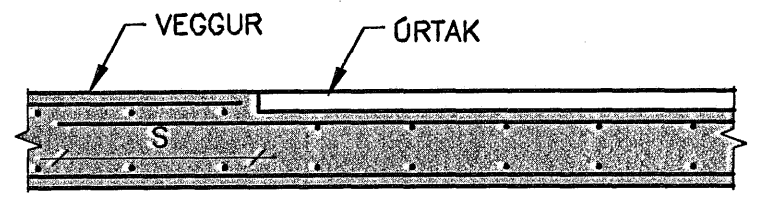

D09 JÁRNBENDING Í ÓRTAK Í VEGG
MKV. 1