



A

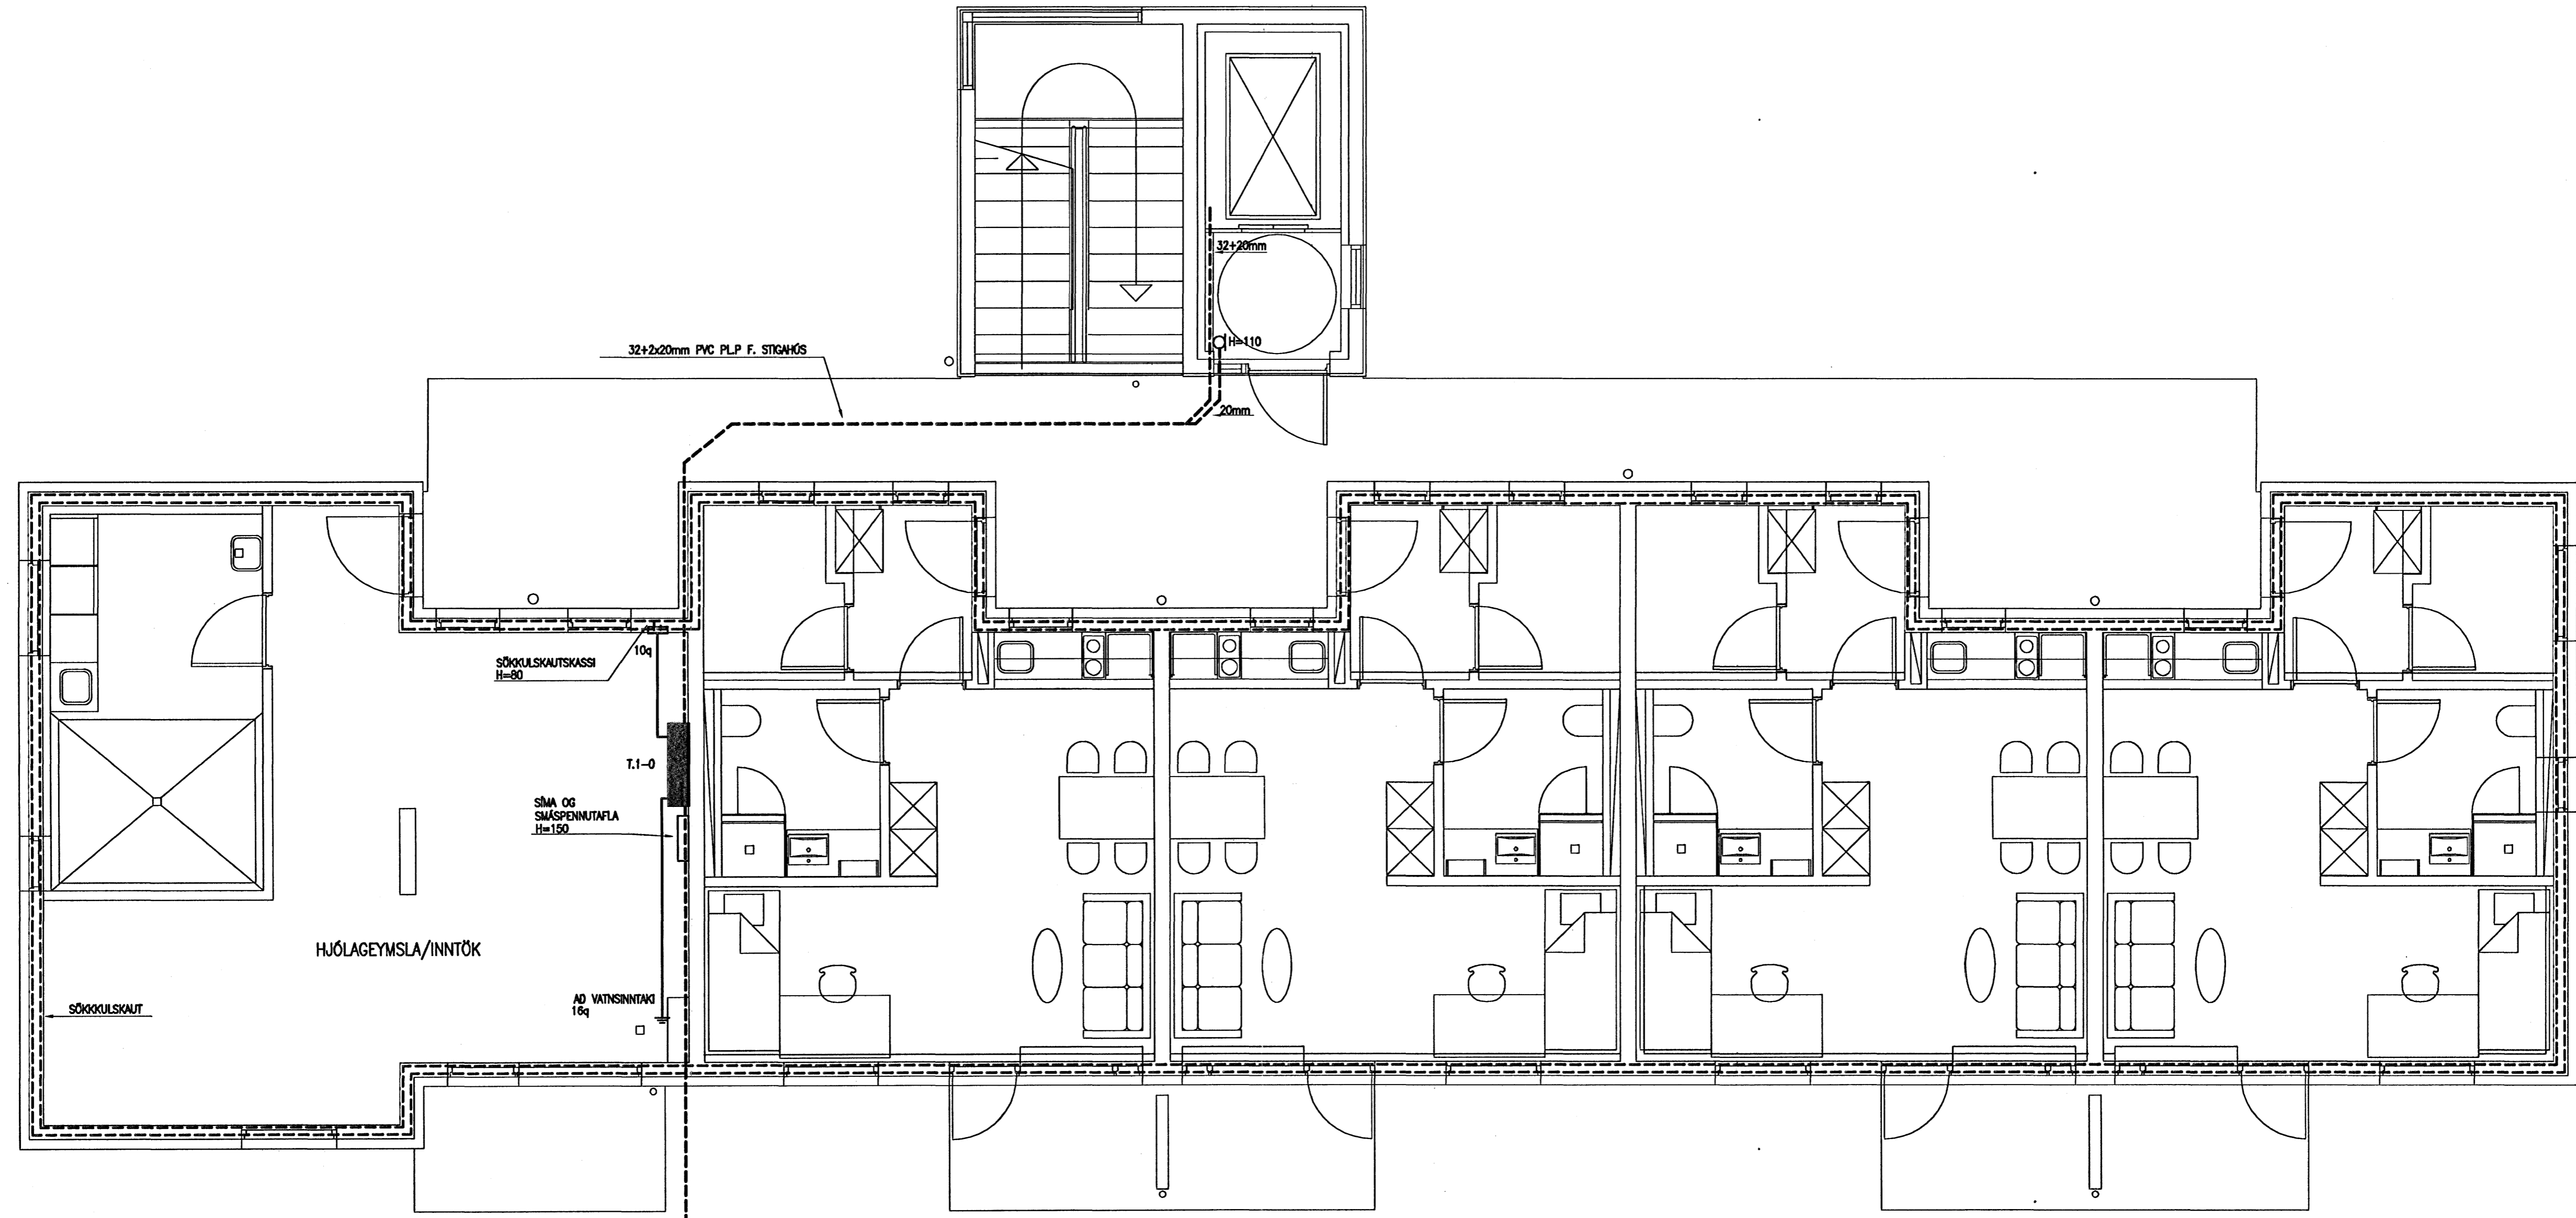

70mm PVC PLP FYRIR RAFM. INNTAK
 25mm PVC PLP FYRIR ÓTILJÓÐ
 2x25mm PVC PLP AUKA
 50mm PVC PLP FYRIR SÍMAINNTAK
 50mm PVC PLP FYRIR SMÁSPENNU
 PÍPUR LEGGIST MED VATNSHALLA

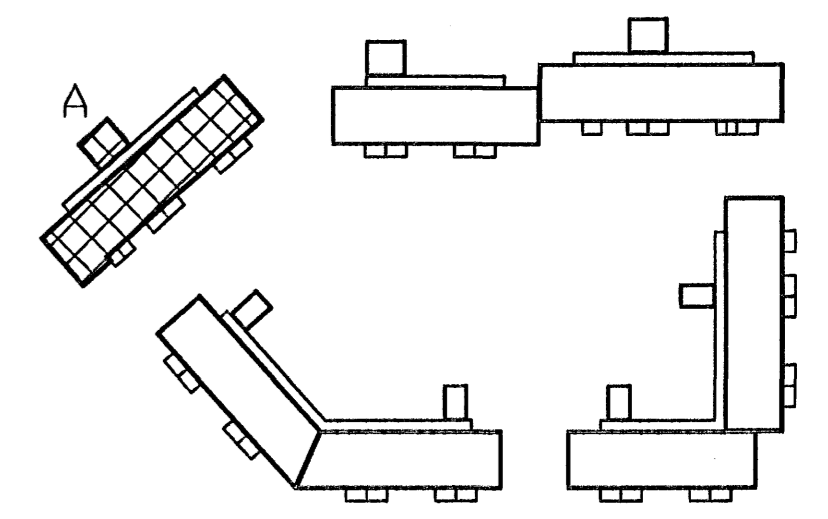

RTK
 RAFTEIKNISTOFA
 THOMAS KAABER

BJARKAVELLIR 5A
 HAFNARFIRÐI
 HEIMTAUGARTEIKNING
 INNTÖK-SÖKKULSKAUT

SKÓLAVÖRÐUSTIG 3
 S: 552 1266 FAX: 552 8266
 E-MAIL: rtk@ak3.is
 KT: 420198-2999

Gísli Gíslason
 Kt. 180657-4809

D. 31.05.06 BLO3 AF03 MKV.1:50

H. JPH T. JPH Y. TK

SAMP. *Thomas Kaaber* VERKNR. 1176 TEIKN.NR. H-03