


90mm PVC PL.P FYRIR RAFM. INNTAK
 25mm PVC PL.P FYRIR ÓTLIÐS
 2x25mm PVC PL.P AUKA
 50mm PVC PL.P FYRIR SÍMAINNTAK
 50mm PVC PL.P FYRIR SMÁSPENNU
 PÍPUR LEGGIST MED VATNSHALLA

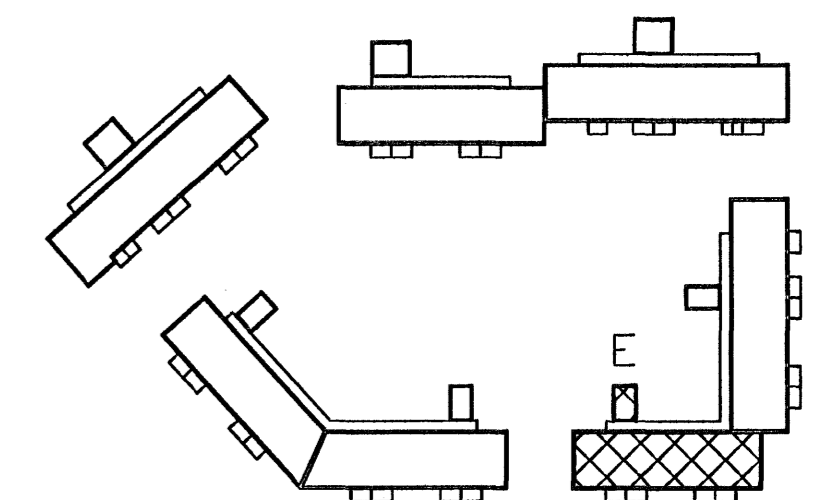

RTK
 RAFTEIKNISTOFA
 THOMAS KAABER

SKÓLAVÖRÐUSTIG 3
 S: 552 1266 FAX: 552 8266
 E-MAIL: rtk@sk3.is
 KT: 420198-2999

Gísli Björksson
 Kt. 160657-4809

BJARKAVELLIR 5D OG 5E
HAFNARFIRDI
 GRUNNMYND
 INNTÖK-SÖKKULSKAUT

d. 31.05.08 BL.03 AF.04 MKV.1:50

H. JPH T. JPH Y. TK

SMAMP. *Thomas Kaaber*

VERKNR. 1176 TEIKN.NR. H-03