


70mm PVC PLP FYRIR RAFM. INNTAK
 25mm PVC PLP FYRIR ÓTLJÓÐ
 2x25mm PVC PLP AUKA
 50mm PVC PLP FYRIR SIMAINNTAK
 50mm PVC PLP FYRIR SMÁSPENNU
 PÍPUR LEGGIST MED VATNSHALLA

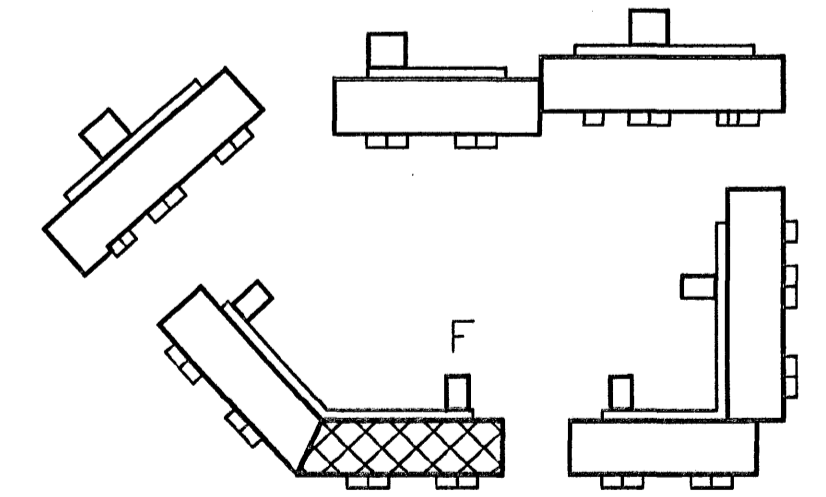

RTK
 RAFTEIKNISTOFA
 THOMAS KAABER

BJARKAVELLIR 5F
HAFNARFIRDI
 GRUNNMYND
 INNTÖK-SÖKKULSKAUT

SKÓLAVÖRÐUSTIG 3
 S: 552 1268 FAX: 552 8268
 E-MAIL: rtk@sk3.is
 KT: 420198-2999

Gísli Gústafsson
 Kt. 160657-4809

d. 31.05.06	BL03	AF.03	MKV.1:50
H. JPH	T. JPH	Y. TK	
VERKNR. 1176	TEIKNR. H-03		

SAMP. *Thomas Kaaber*