


ADALTAFLA T1

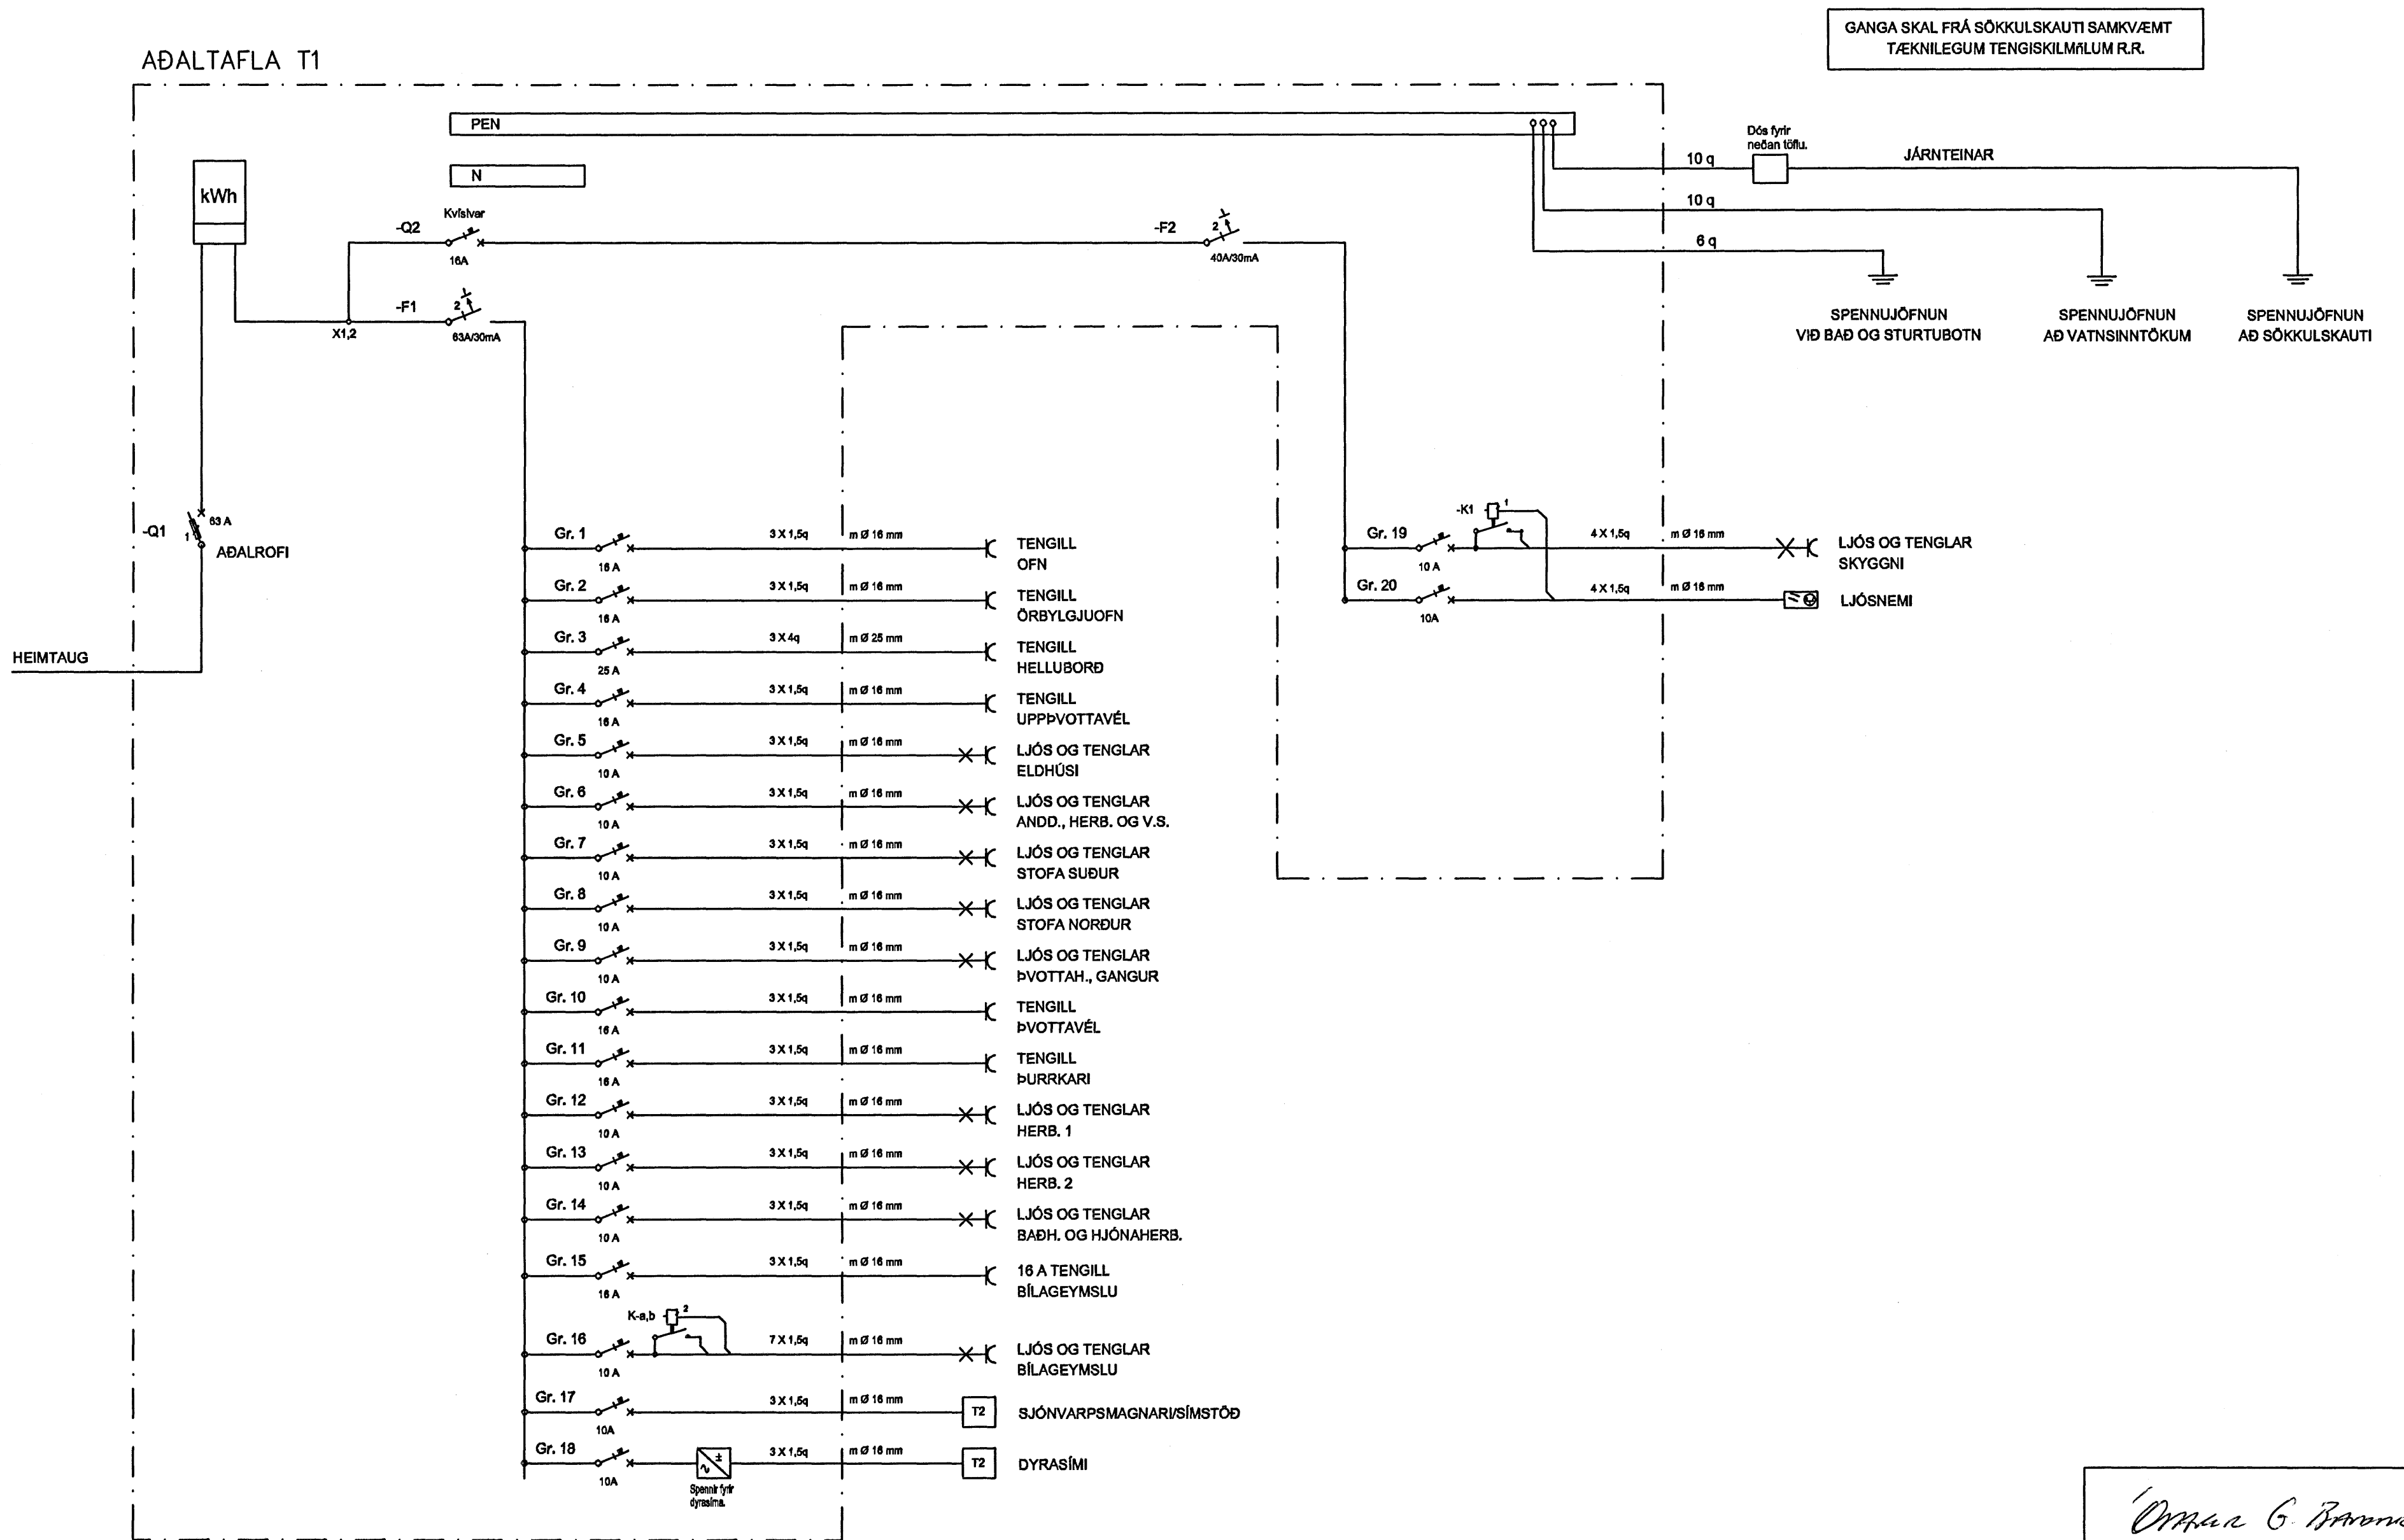

Ólafur G. Baldursson
ÓLAFUR GÍSLI BALDURSSON
KT.:240563-5689

ÓTG.	DAGS.		TEIKN.	BREYTT	YFIRF.	SAMB.			

HANNAÐ	Ó.G.B.
TEIKNAD	Ó.G.B.
YFRIF.	
SAMB.	
DAGS.	12.07.2006
VERKNR.	
TEIKN. NR.	6



Glitvellir 40, Hafnarfirði
RAFLAGNIR
Einlínnumynd töflu

ÓTG.