


OFNALISTI

NR.	Nauðsynleg afköst [W]	Gerð/hæð [mm]	Lengd [mm]	Afköst við $\Delta T=40^\circ C$	Stíta staðs. 10mm	Stíllitla ofnloka
401	863	(11)/500	1400	884	CD	3
402	652	(11)/500	1100	695	AB	2
403	1584	(33)/300	1400	1608	CD	4
404	2903	(22)/500	2400	2916	AD	6
405						
406	288	HANDKL/800	600	363	EF	2
407	288	HANDKL/800	600	363	EF	2
408	1077	(21)/500	1200	1080	BC	4
409	2903	(22)/500	2400	2916	BC	6
410	1584	(33)/300	1400	1608	AB	4
411	652	(11)/500	1100	695	CD	3
412	863	(11)/500	1400	884	AB	3
413	799	(21)/500	900	810	BC	3
414	1687	(22)/500	1400	1701	CD	5
415	1687	(22)/500	1400	1701	AD	5
416	453	(11)/400	900	472	CD	2
417	1112	(33)/300	1000	1149	CD	4
418	207	HANDKL/800	600	363	EF	2
419	207	HANDKL/800	600	363	EF	2
420	1112	(33)/300	1000	1149	AB	4
421	453	(11)/400	900	472	AB	2
422	1687	(22)/500	1400	1701	BC	5
423	1687	(22)/500	1400	1701	AB	5
424	799	(11)/500	900	810	CD	3
425	785	(11)/500	1400	884	CD	3
Samtals:						

TEKIN ÚT FÆRDUR

Á ALLA OFNA KOMI FRAMRÁSALOKAR, STILLITÉ, AFTÆMING OG LOFTSKRÚFA TD = TVÖFOLD TENGIDÓS

OFNATENGINGAR:

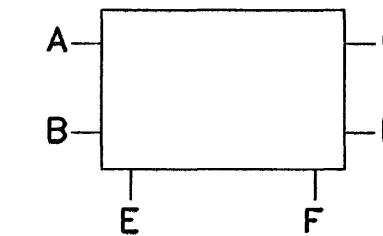

Byggingulfræði Hálfarjörður
Alvörtill Barn
20. JULI 2005
[Signature]

A 18.07.05 BREYTINGAR HITA OG HREINLETISLAGNIR	KMJ SAS
ÓTG. DAGS. BREYTING:	HANNAD SAMP.
HERJÓLFSGATA 36, 38 OG 40 LANGEYFRARMÖLUM HAFNARFJÖRÐUR	HITA OG HREINLETISLAGNIR 4 HÆÐ NR.40
VSB VERKFRÆDISTOFA	Áritun lögg. hönnuða: [Signature] Sveinn Áki Sverrisson Kt. 230855-5609
BEJARHRAUNI 20-220 HAFNARFJÖRÐUR Heimasíða: www.vsb.is • Netfang: vsb@vsb.is Sími 585-8600 Fax 585-8610 Kt. 710796-2899	FRV
Handb.: Áb	Teiknað: Áb
Mál: 1:50	Yfirfarið: SAS
Dags: 24.01.05	Nr: 04758-P23 A