


OFNALISTI

NR.	Nauðsynleg afköst [W]	Gerð/hæð [mm]	Lengd [mm]	Afköst við $\Delta T=40^{\circ}\text{C}$ [W]	Stöða staðs. 10mm	Stíllitla ofnoka
101	747	(11)/500	1200	758	CD	3
102	569	(11)/500	1000	631	AB	2
103	864	(22)/300	1200	964	CD	3
104	2640	(22)/500	2200	2673	AD	6
105	794	(21)/500	900	810	AD	3
106	171	HANDKL/800	600	363	EF	2
107	171	HANDKL/800	600	363	EF	2
113	591	(11)/500	1000	631	BC	2
114	1685	(21)/700	1400	1625	CD	5
115	1234	(21)/500	1400	1260	AD	4
116	1000	(33)/300	1000	1149	CD	4
116a	800	(22)/400	900	914	CD	2
117	171	HANDKL/800	600	363	EF	2
118	171	HANDKL/800	600	363	EF	2
119	1000	(33)/300	1000	1149	AB	4
120	1234	(21)/500	1400	1260	BC	4
121	1063	(21)/500	1400	1260	AB	3
121a	800	(22)/400	900	914	AB	2
122	1025	(22)/500	1000	1215	CD	3
123	700	(11)/500	1400	884	CD	3
125	1063	(21)/500	1400	1260	CD	4

Á ALLA OFNA KOMI FRAMRÁSALOKAR, STILLITÉ, AFTÆMING OG LOFTSKRÓFA

OFNATENGINGAR:

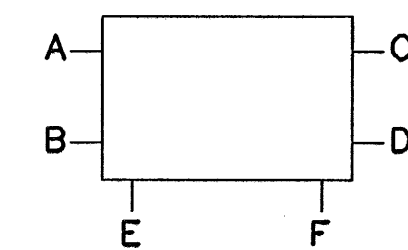

Bygginguáttal
15 JULI 2005
[Signature]

A	11.07.05	BREYTING HITA OG HREINLETISLAGNIR	KMJ	SÁS
ÓTÖ.	DAGS.	BREYTING:	HANNAD	SAMB.
HERJÓLFSGATA 36, 38 OG 40 LANGEYRARMÖLUM HAFNARFIRDI			HITA OG HREINLETISLAGNIR 1 HÆÐ NR.40	
VSB VERKFRÆÐISTOFA			Áritun ísagg. hönnuðar: <i>[Signature]</i> Sveinn Áki Sverrisson kt.230855-5609	
BEIARHRAUN 20-220 HAFNARFJÖRÐUR Heimasíða: www.vsb.is • Netfang: vsb@vsb.is Sími: 585-8600 Fax: 585-8610-kt:710796-2899			Hannað: Áp	Teiknað: Áp
FRV			Mál: 1:50	Yfirfarir: SÁS
			Dags: 24.01.05	Nr: 0475B-P14 A