


- SLAUF NR. 8: 191 m
- SLAUF NR. 9: 198 m
- SLAUF NR. 10: 206 m
- SLAUF NR. 11: 199 m
- SLAUF NR. 12: 198 m
- SLAUF NR. 13: 175 m
- SLAUF NR. 14: 113 m
- SLAUF NR. 15: 216 m
- SLAUF NR. 16: 174 m


**SNID Í HELLUR**  
1:10

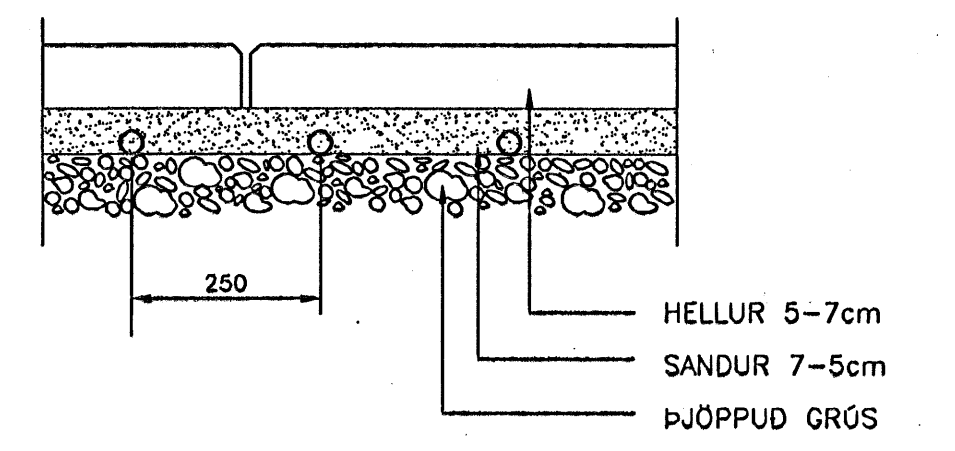


LAGNASTOKKUR ÓR PLASTI (SNJÓBR. TENGIBOX)  
MED STEYPUVARNSLÖKI FYRIR 9 SLAUFUR

SNJÓBR. Í MALBIKI

**KENNISNIÐ SNJÓBR. Í MYNSTURSTEYPU**  
1:10

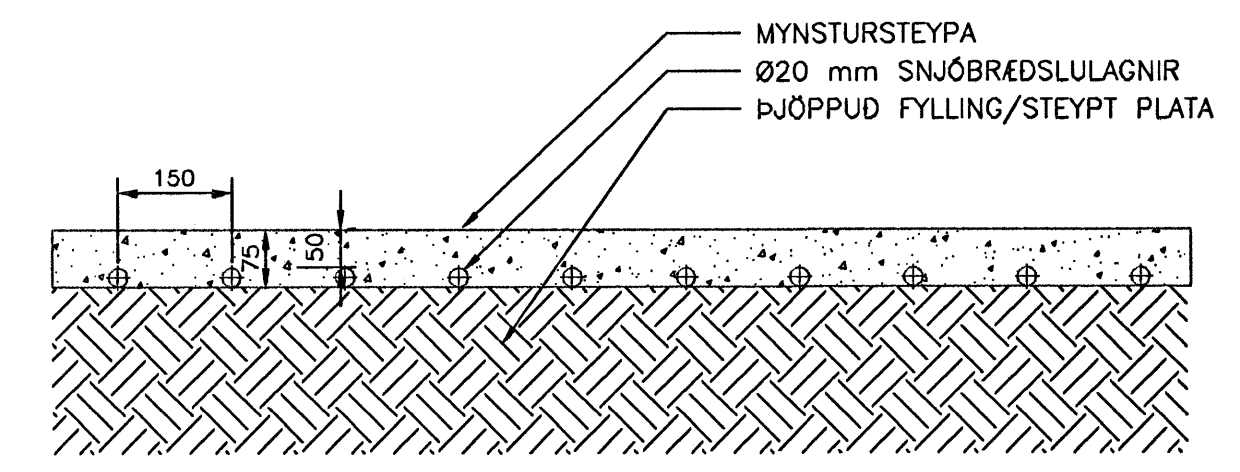

**SNID Í MALBIK**  
1:10

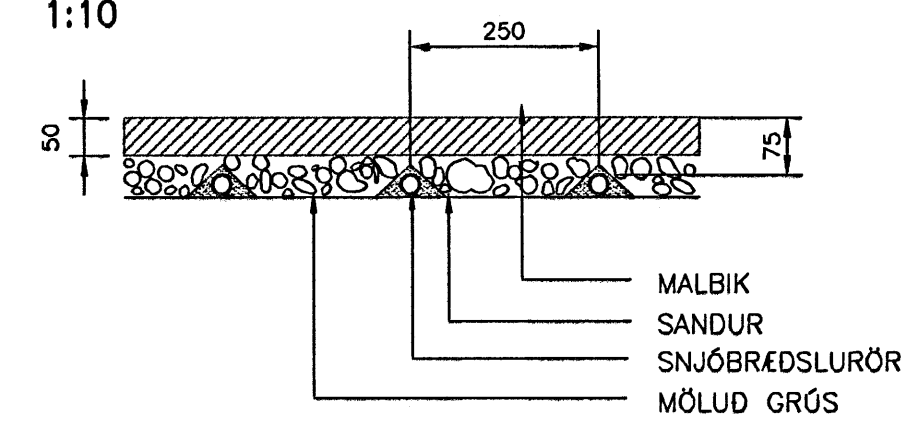

Ø63 PPR STOFNAR

04.10.2005  
[Signature]

A	30.09.05	BREYTING Á LEGU LAGNA, KISTU FYRIR LAGNIR SKIPT UPP, BREYTING Á FURLEGG MÖLLU LAGNA	HJK	SÍS
ÖTG.	DAGS.	BREYTINGAR:	HANNAÐ	SAMP.
<b>HERJÓLFSGATA 36, 38 OG 40</b> LANGEYRARMÖLUM HAFNARFIRDI		SNJÓBRÆDSLULAGNIR GRUNNMYND OG SNID		
<b>VSB VERKFRÆDISTOFA</b>		Áritun lögg. hönnuða: Sveinn Áki Sverrisson Kt.230855-5609		
BEJARHRAUNI 20•220 HAFNARFJÖRDUR Heimasíða: www.vsb.is • Netfang: vsb@vsb.is Sími: 585-8600 Fax: 585-8610 • Kt: 710796-2899		Hannað: BS	Teiknað: BS	
FRV		Mál: 1:50	Yfirforið: SÁS	
		Dags: 04.10.05	Nr: 04758-P34A	