


OFNALISTI

NR.	Nau?synleg afköst [W]	Ger?/hæ? [mm]	Lengd [mm]	vi?	Afköst dT=35°C [W]	Stöta sta?s. 10mm	Stíllitala ofnoka
426		(33)/500	1400		1992	BC	
427		(33)/500	1600		2276	BC	0
428		(33)/500	1600		2276	AD	0
429		(22)/500	400		413	AB	0
431		(21)/600	400		351	AB	0
432		(21)/600	400		351	CD	0
433		(21)/600	800		702	AB	0
434		HKL OFN 600	1200		450	EF	0
435		(21)/600	1200		1054	AB	0
436		(21)/600	1200		1054	CD	0
437		(21)/600	700		613	CD	0
438		(21)/600	800		702	CD	0
439		(21)/600	400		351	AB	0
440		(21)/600	400		351	AB	0
442		(22)/500	400		413	CD	0
443		(33)/500	1600		2276	BC	0
444		(33)/500	1600		2276	AD	0
445		(33)/500	1400		1992	AD	0
Samtals:					20056		

OFNATENGINGAR:

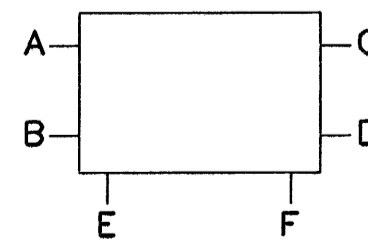

Á ALLA OFNA KOMI FRAMRÁSALOKAR, STÍLLITÉ, AFTÉMING OG LOFTSKRÖFA
 TD = TVÖFÖLD TENGIDÓS FYRIR KALT NEYSLUVATAN

Þingjafnabúlltrúi Hafnarfjarðar
 Akurellí banna
 18. NOV 2005

C	09.11.05	HITA-OG NEYSLUVANISLÖGNUM BREYTT	BL
B	11.07.05	HITA-OG NEYSLUVANISLÖGNUM BREYTT	KMJ SÁS
A	03.03.05	LOFTREISTOKK BÉTT W? I LAGNSTOKK VEDNA BR. A I B? 01-06	BS SÁS
GTG.	DAGS.	BREYTING:	HANNA? SAM?

HERJÓLFSGATA 36, 38 OG 40
 LANGEYRARMÖLUM
 HAFNARFIRRI

HITA OG HREINLETSLAGNIR
 4 HÆ? NR.38

Áritun Klgg. hönnuþg:
 Sveinn Áki Sverrisson kt.230855-5609

VSB VERKFRÆDISTOFA

Hanna?: Á? Teiknþ?: Á?
 Mál: 1:50 Yfirfari?: SÁS
 Dags: 24.01.05 Nr: 04758-P24C

BEJAHRAUNI 20-220 HAFNARFJÖRÐUR
 Heimasíða: www.vsb.is • Netfang: vsb@vsb.is
 Símsnúmer: 585-8600 Fax 585-8610-kt710798-2899