



ÚTIGEYMSLA 1:50

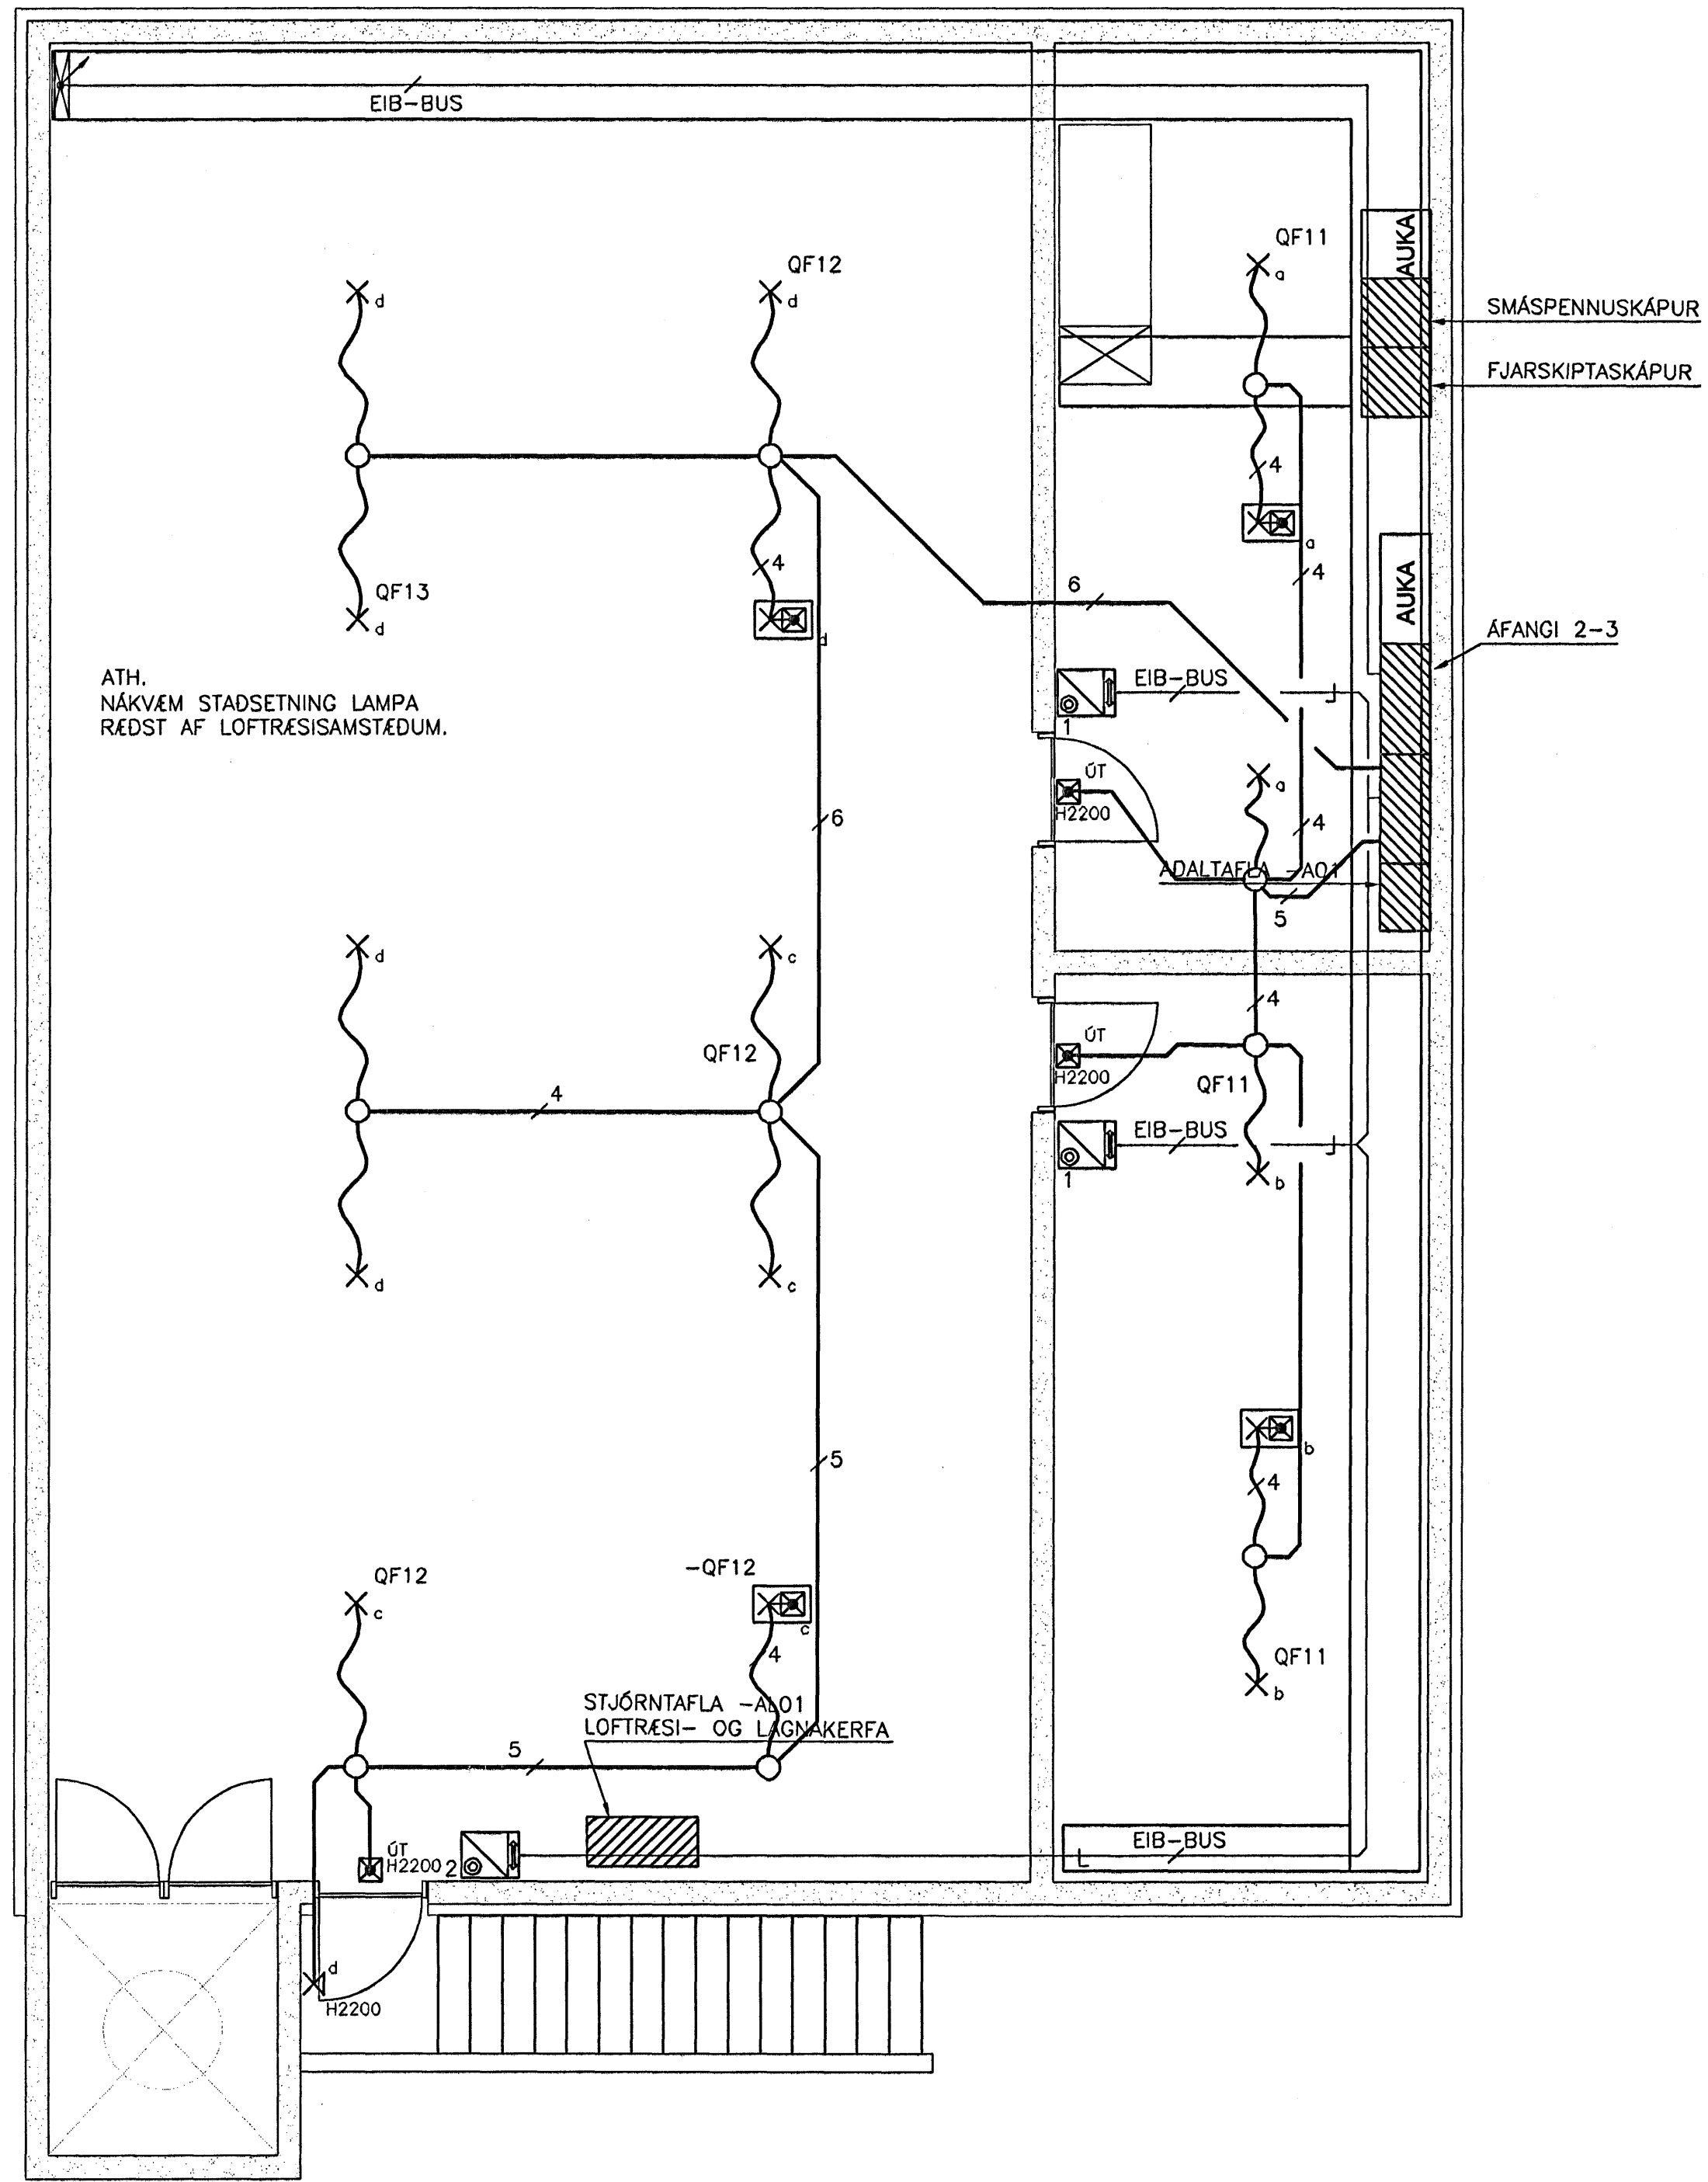

KJALLARI 1:50

ÚTGÁFUFRILL			
ÚTGÁFA	DAGS	SKRÍNGAR	BR. AF SAMP.
A	13.08.05	ÚTBODSTEKNINGAR	
B	03.08.05	VINNUTEKNINGAR	
DAGS. UNDRISKRIFTAR: NAFN OG KT. SAMRÆMINGARÖNNUGAR:			
UNDRISKRIFT SAMRÆMINGARÖNNUGAR:			

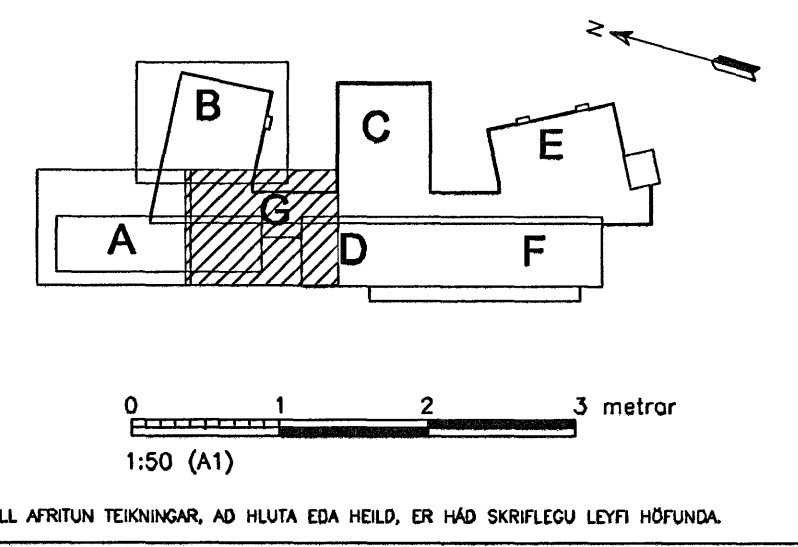

Verkfræðistofa Jóhanns Indriássonar ehf
 Slóumóll 1, 108 Reykjavík
 Sími 568 7319, Fax 568 6887, Netfang vj@vj.is, Vefvang www.vj.is

HEITI VERKS:
**HRAUNVALLASKÓLI
 DREKAVÖLLUM 9
 HAFNARFIRÐI**

HEITI TEKINGAR:
**RAFLAGNIR
 LJÓSALÖGN KJALLARA OG ÚTIGEYMSLU**

SKALA: 1:50 A1 1:100 A3	VERKNR: 5401	SKRÁNINGARNR: ODNL	ÚTGÁFA: B
HAUND: OJS/SJ	TEKNAÐ: IM	YRFARÐ: MK	NR. TEKINGAR: E2-001
NAFN OG KT. SAMÞYKKJANDA: MAGNÚS KRISTBERGSSON 080257 3689			BLADNÖMUR: 20
DAGS. UNDRISKRIFTAR: 030805			UNDRISKRIFT SAMÞYKKJANDA: Magnús Kristbergsson

LJÓSALÖGN KJ - ODNLDWG