

8

7

6





5

4

3

2

1

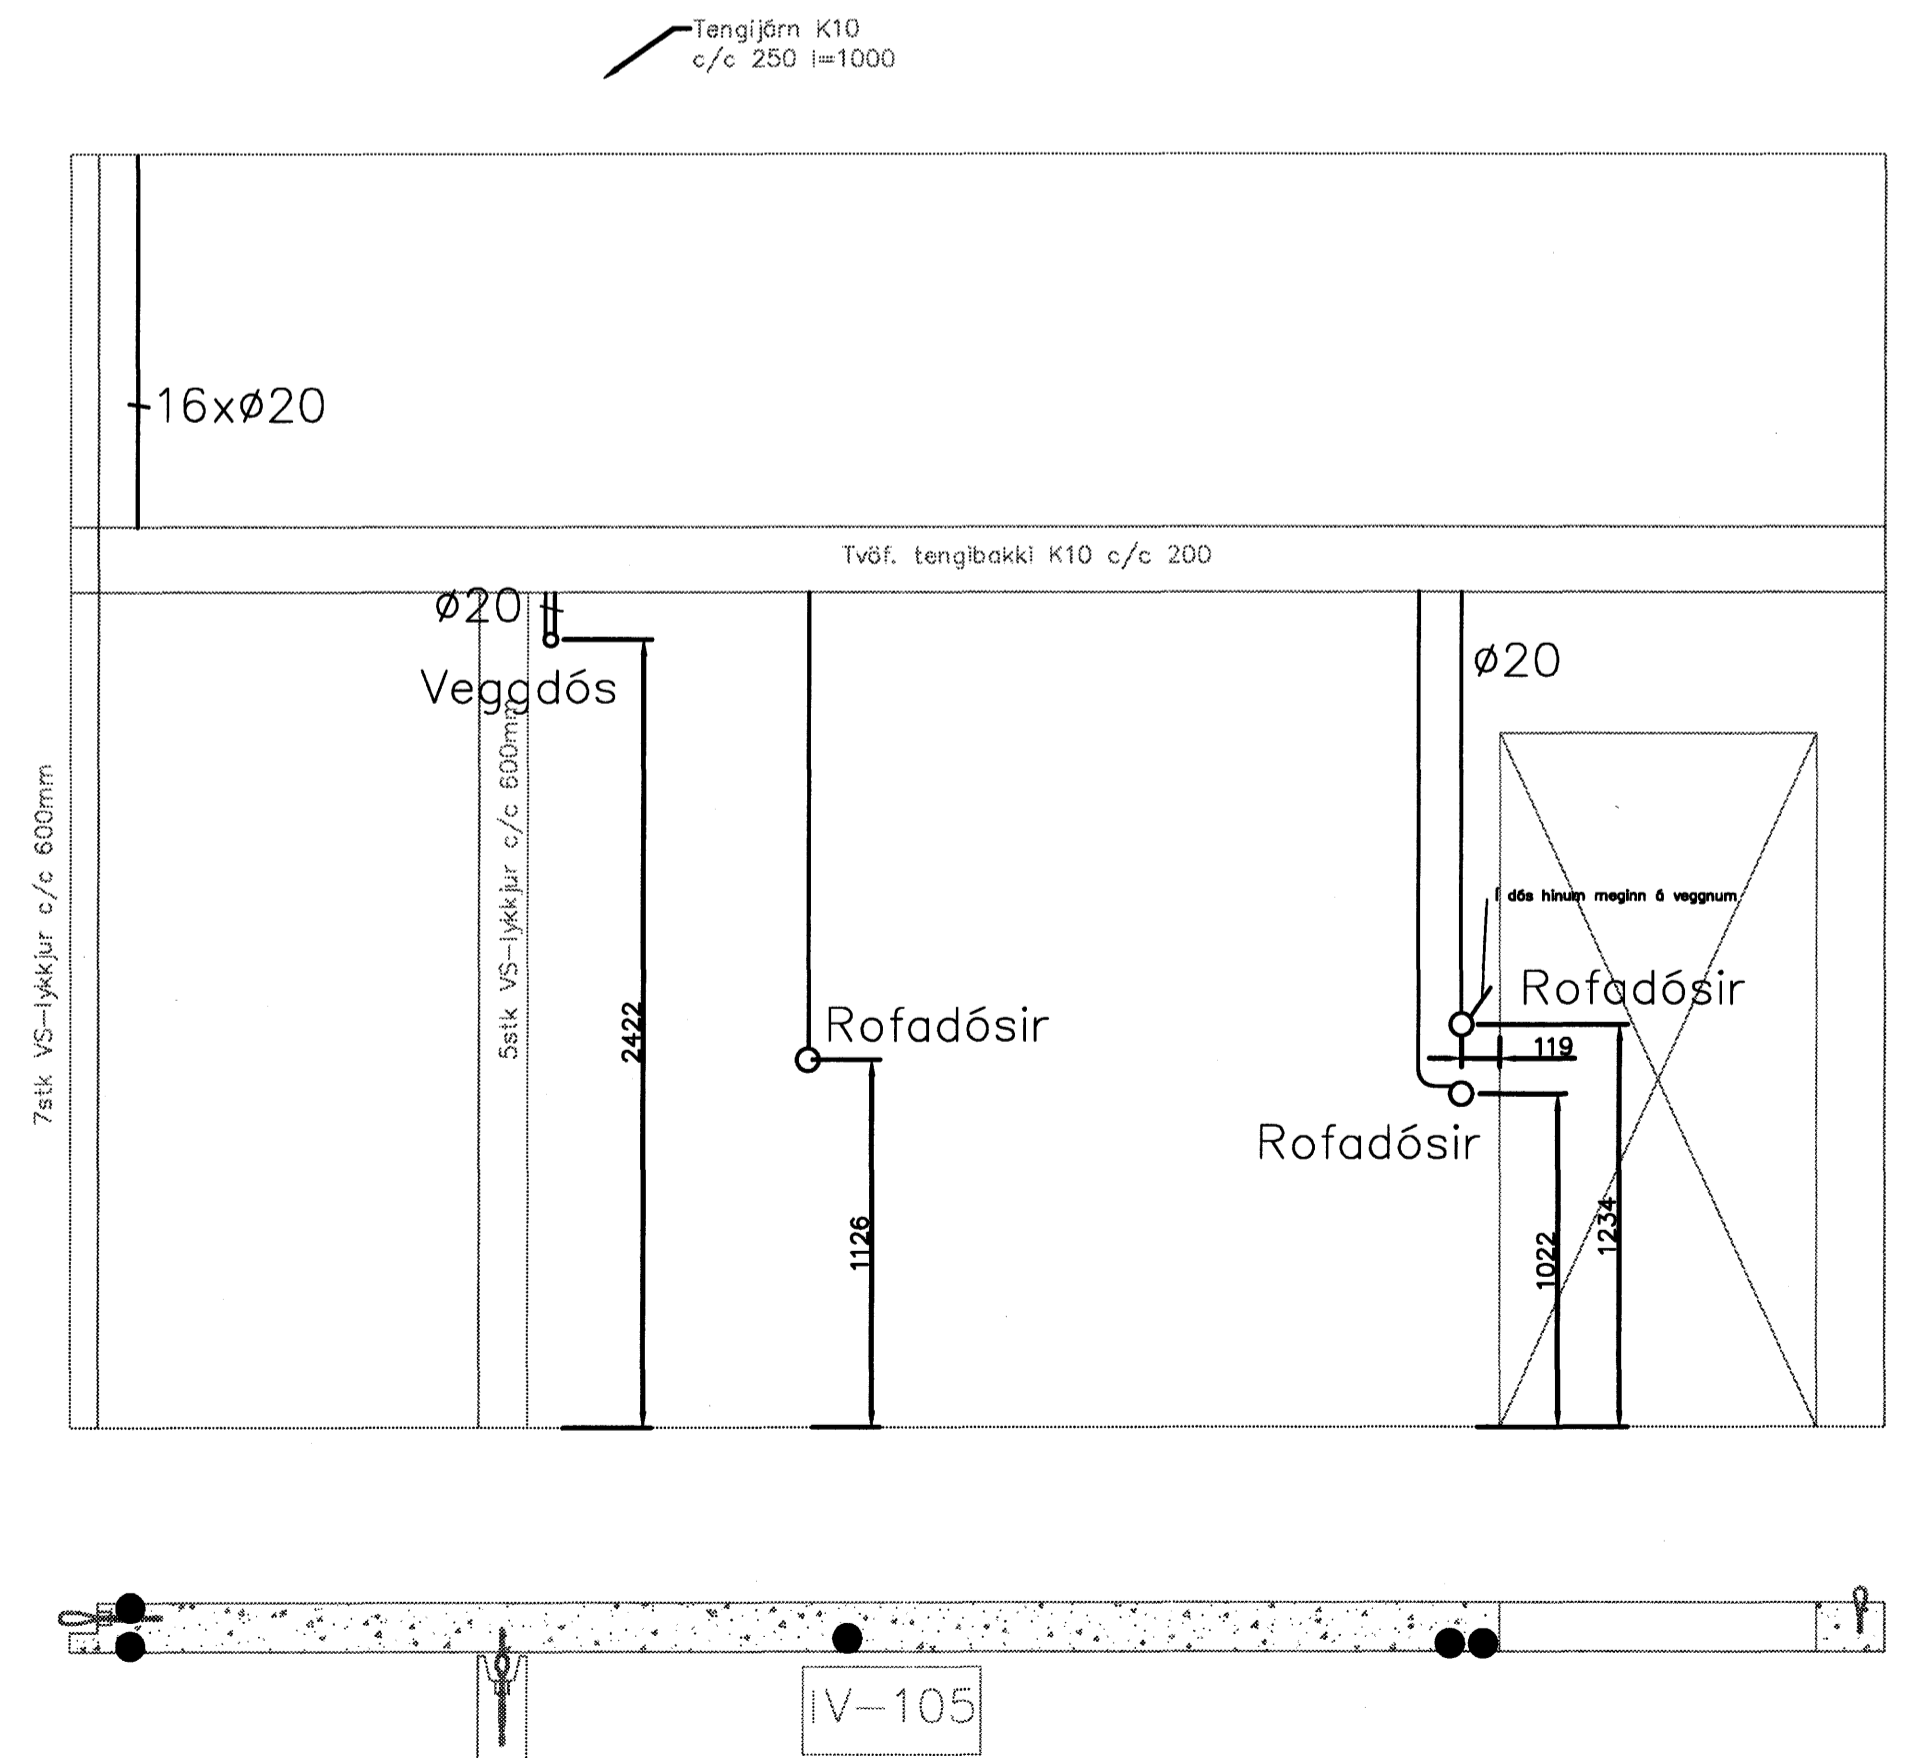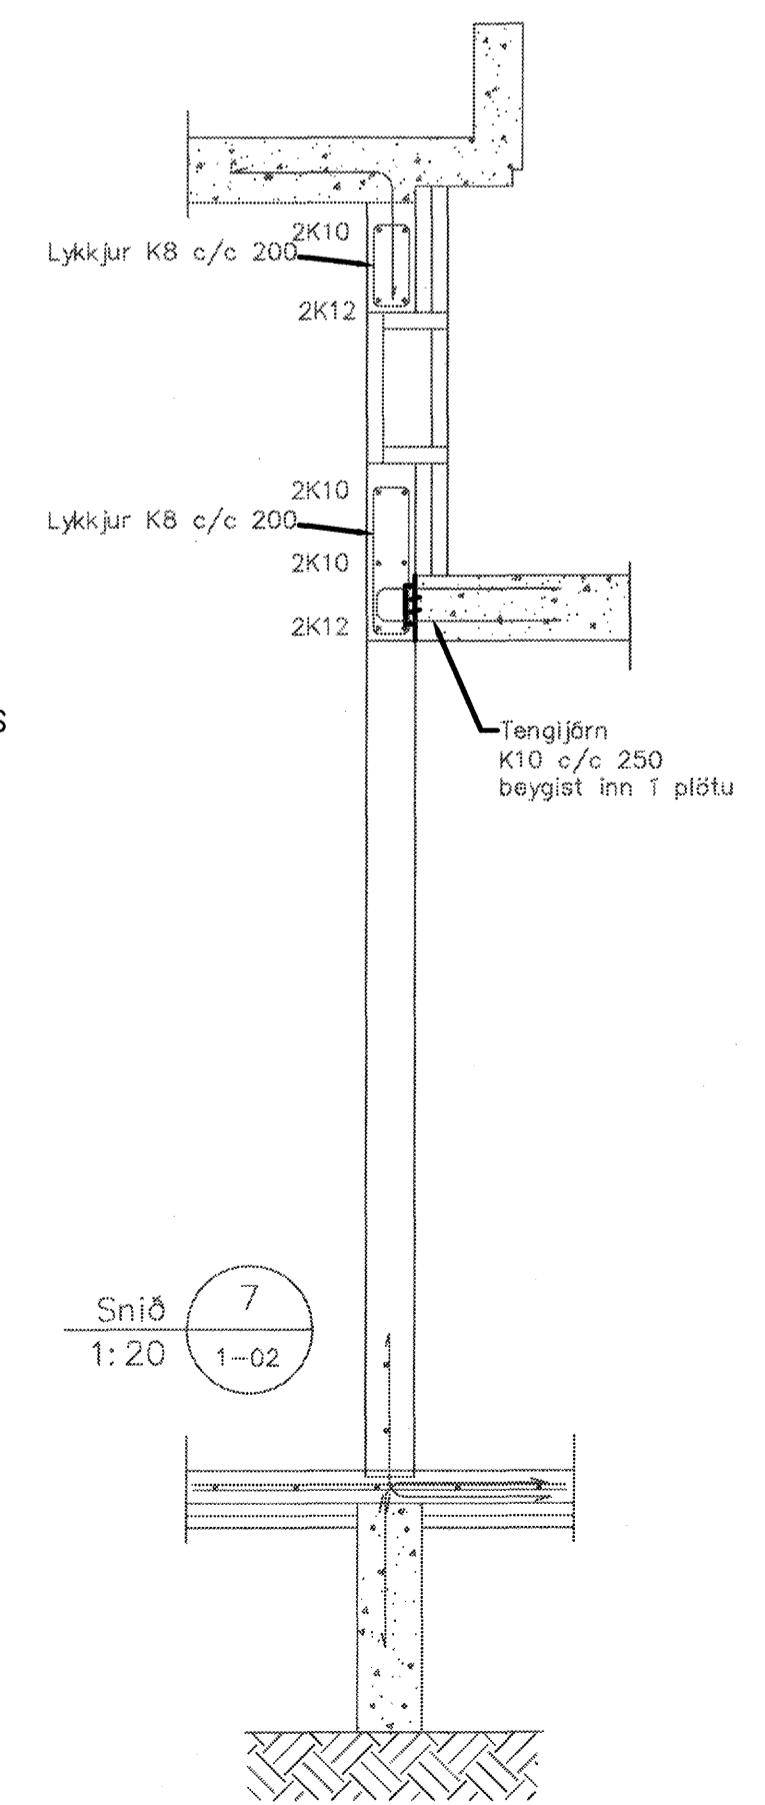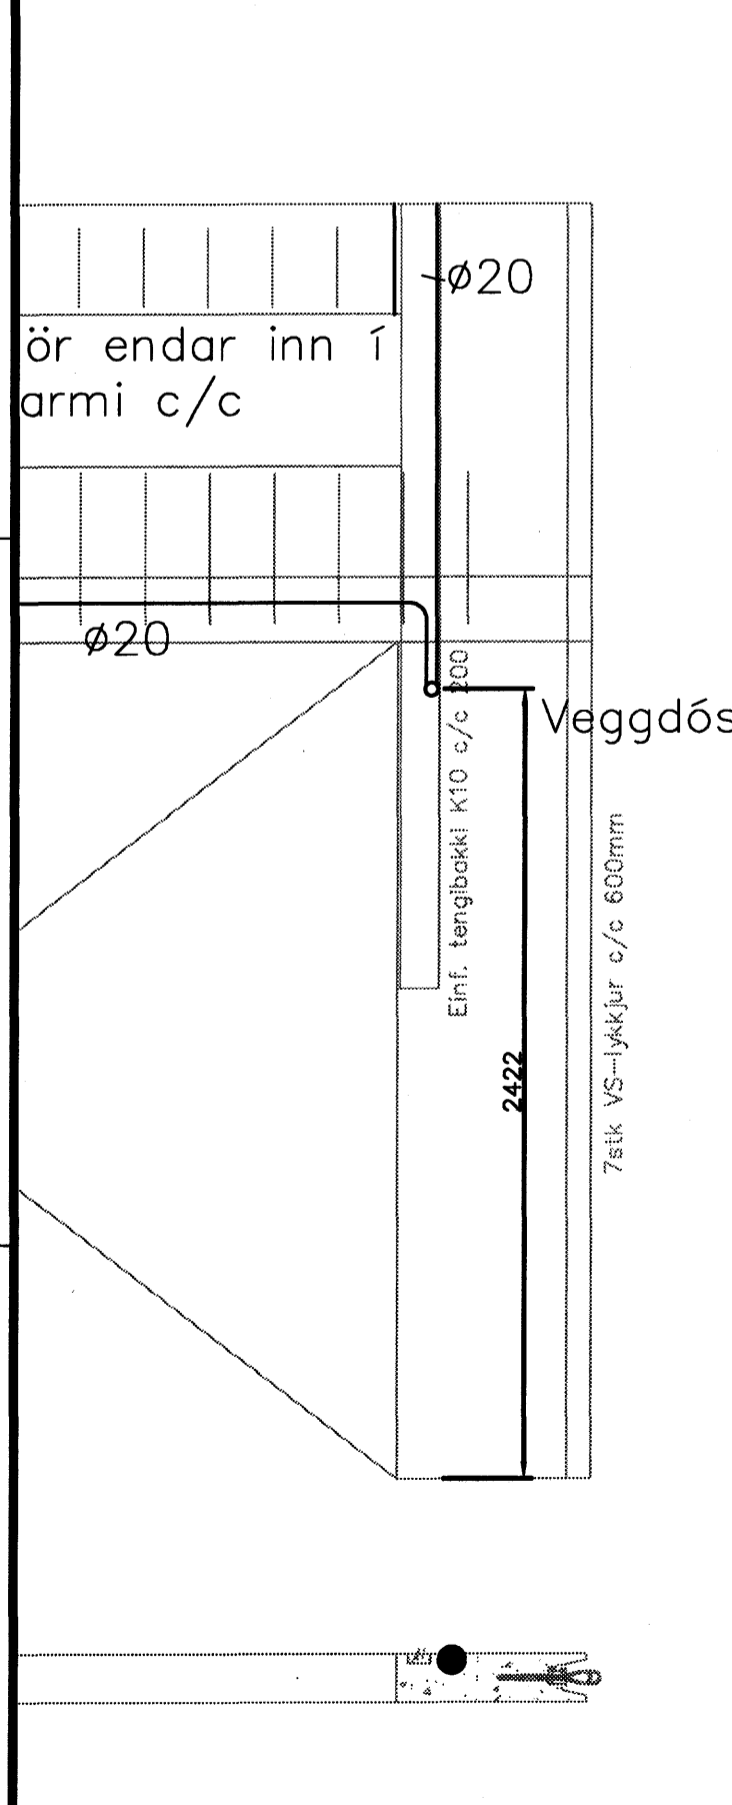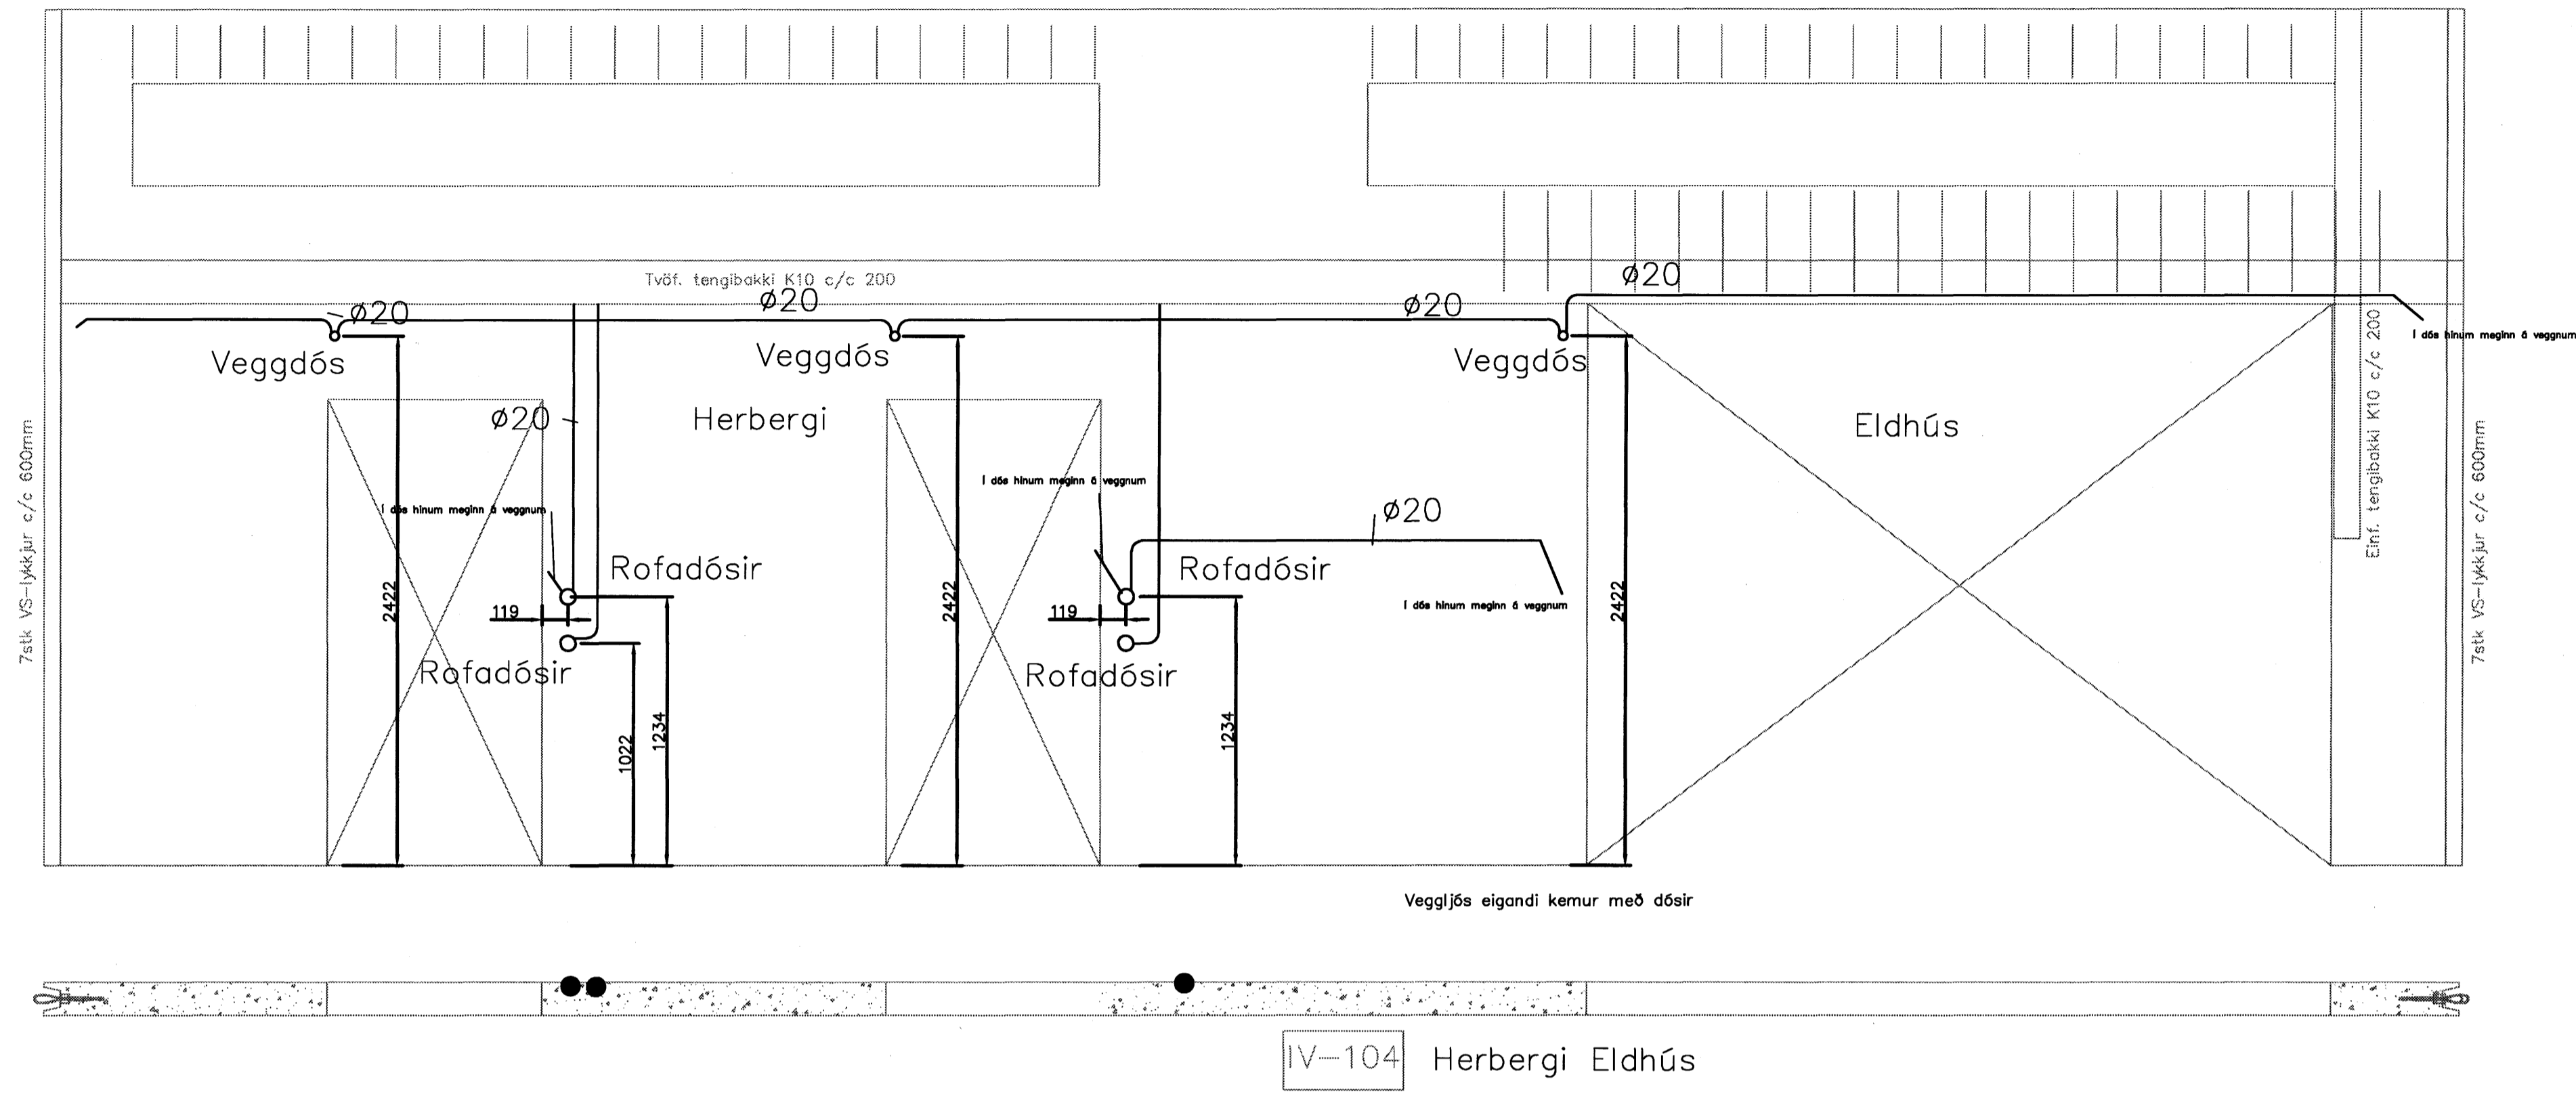

Verkhell Flettuvellir 7		
Verkhell/Verknúmer Einingar		
Blaðnr. 117	Dags. 10 des 2005	Kvarði
Yfirtalið	Samp.	Breyting
Miðvangi 125 220 Hafnarfirði kt. 700402-5090 Sími 565 1846, fax 565 0940 gsm 898 097 http://www.munus.is , e-mail munus@munus.is munus Hönnuður Sigurjón Harðarson, kt. 060361-2749		