




ÚV101

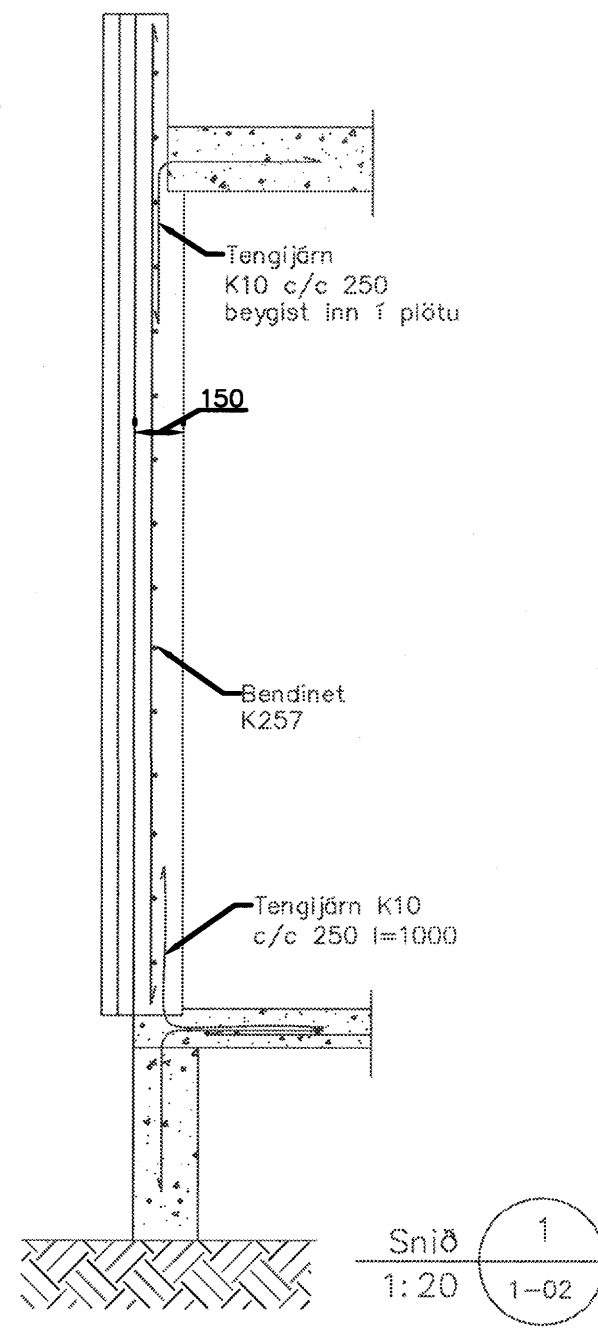


Snið 1:20
1-02

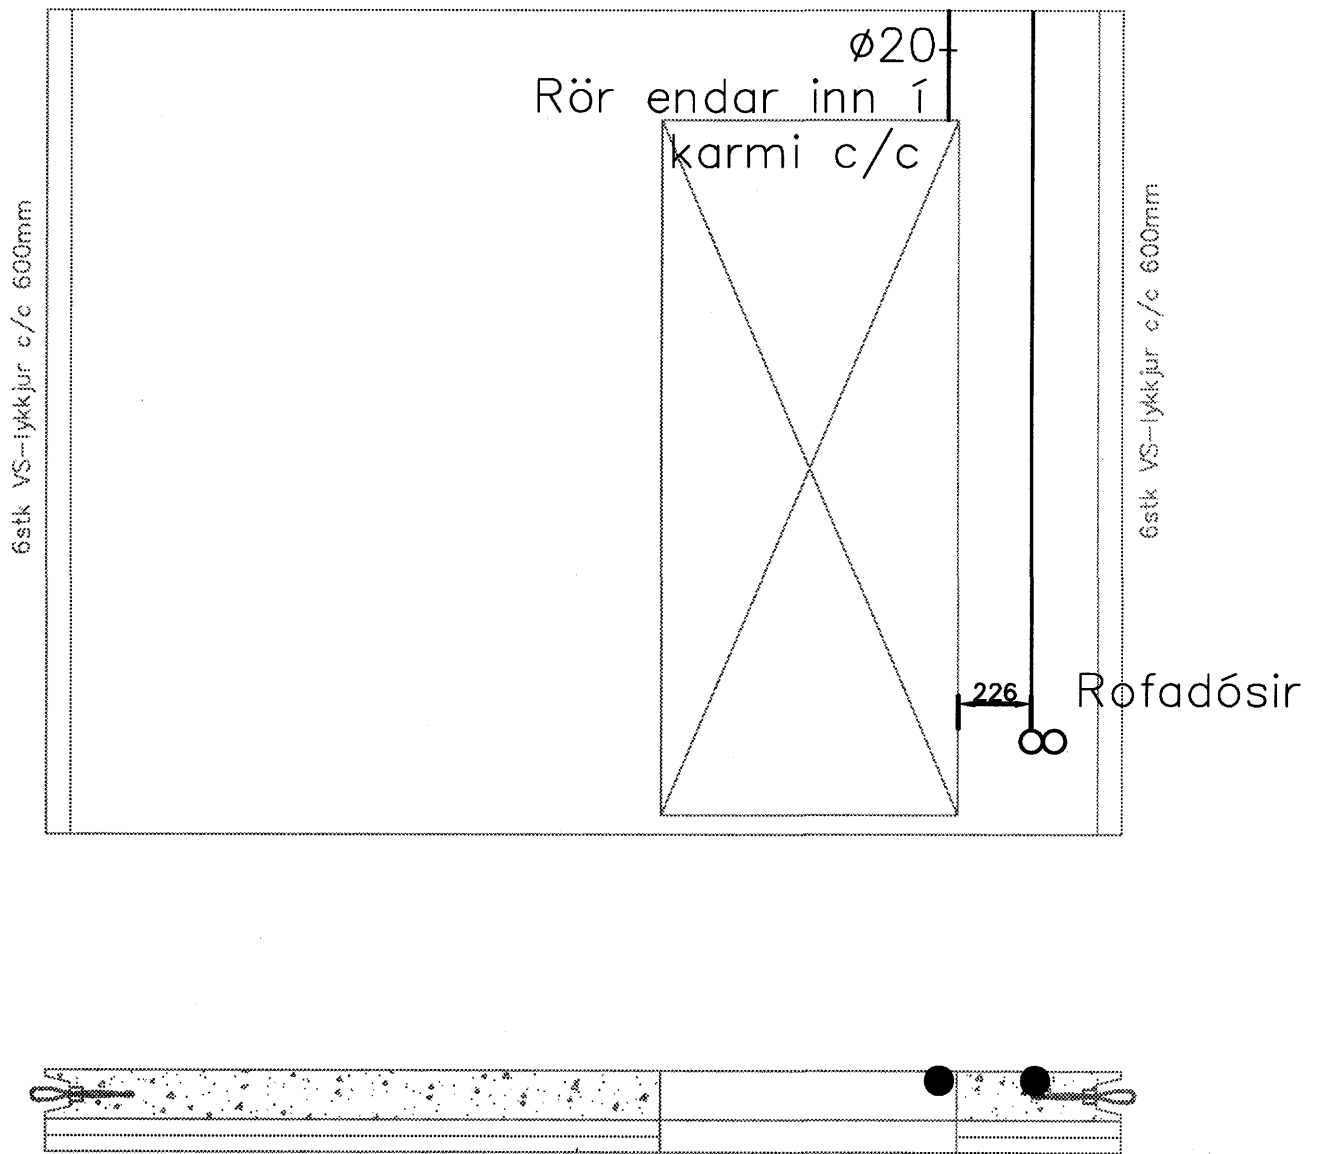


ÚV102

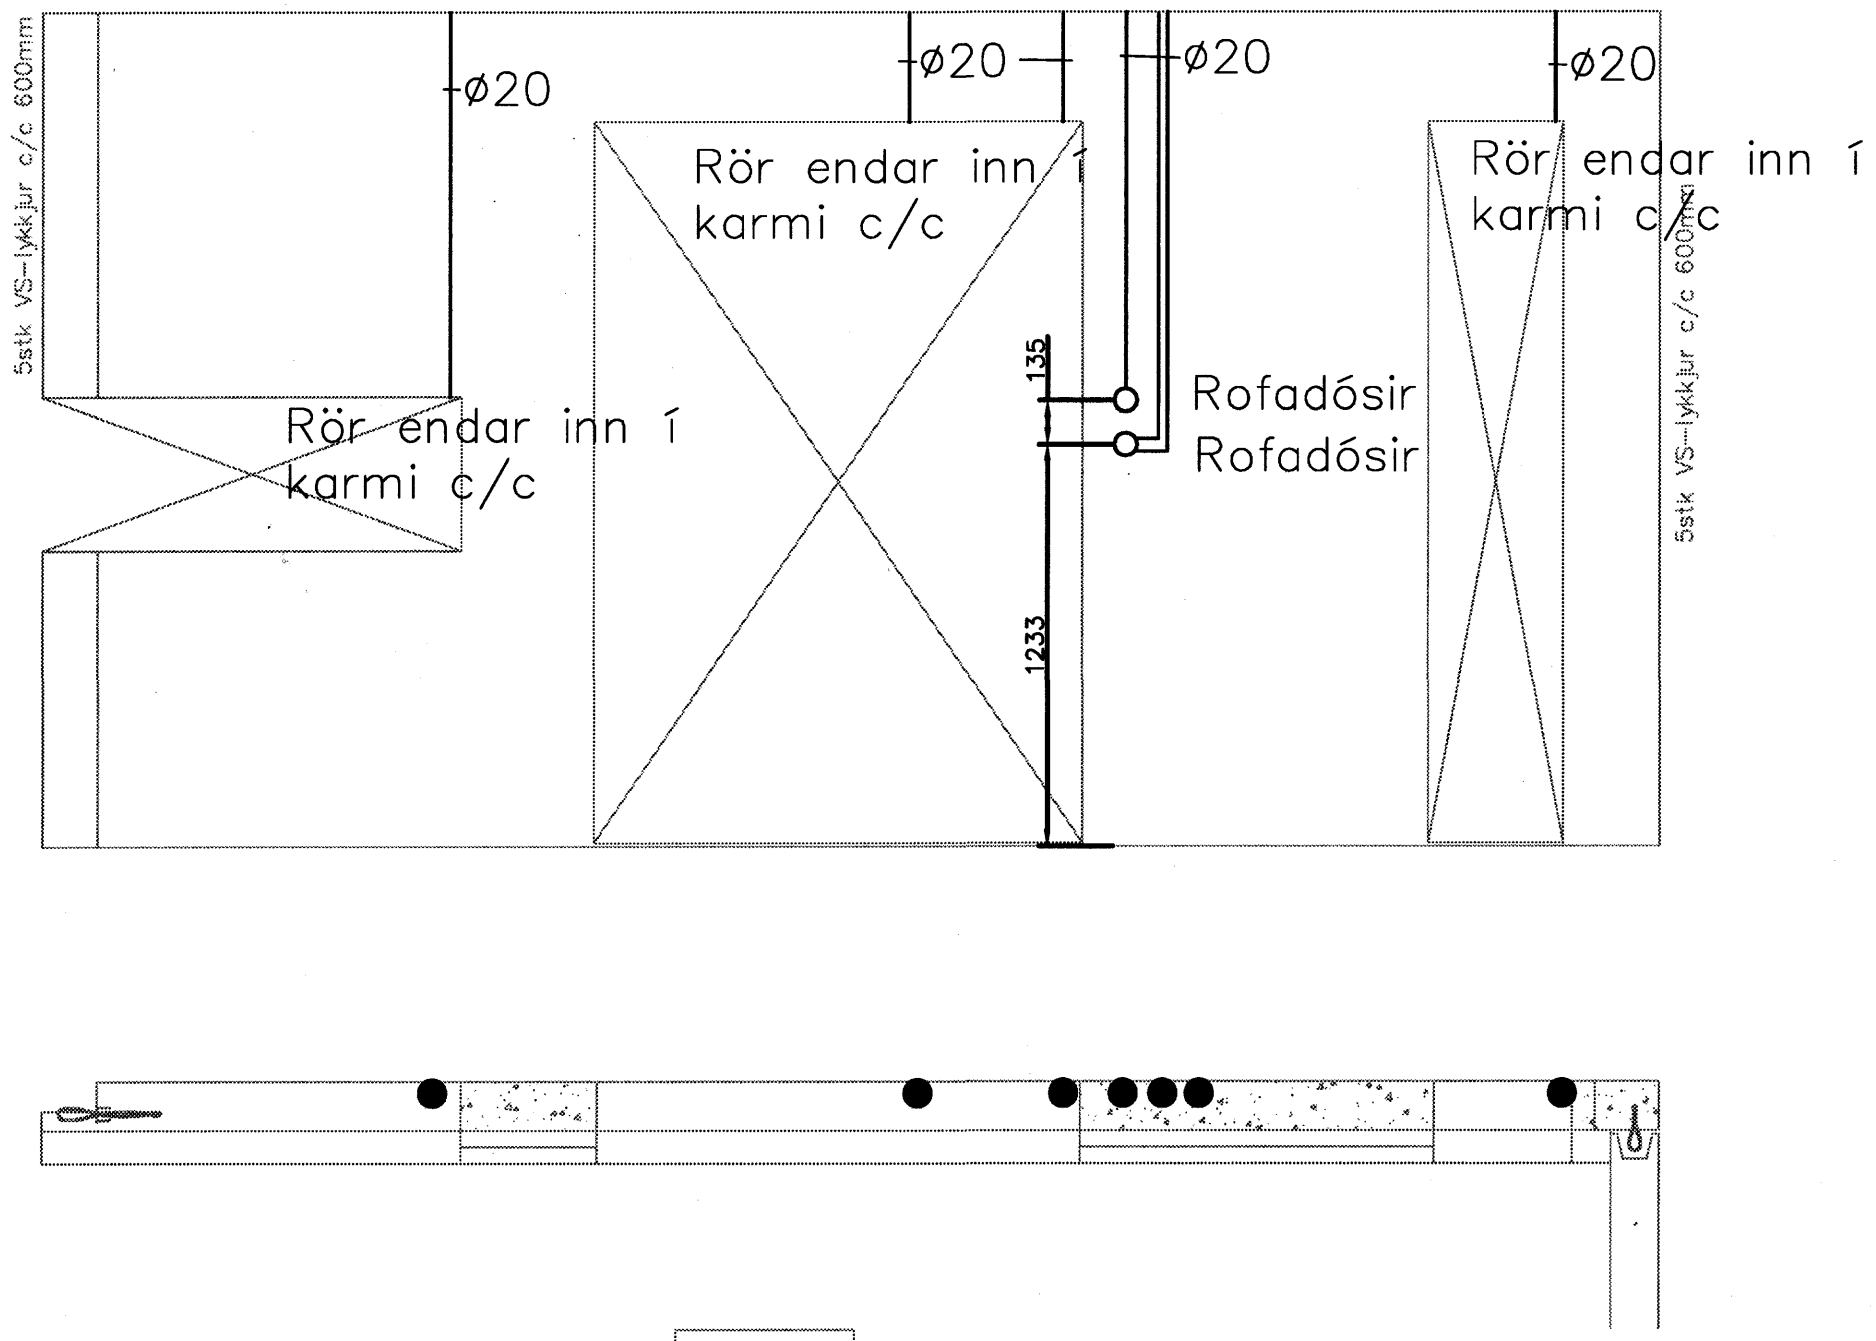


ÚV103

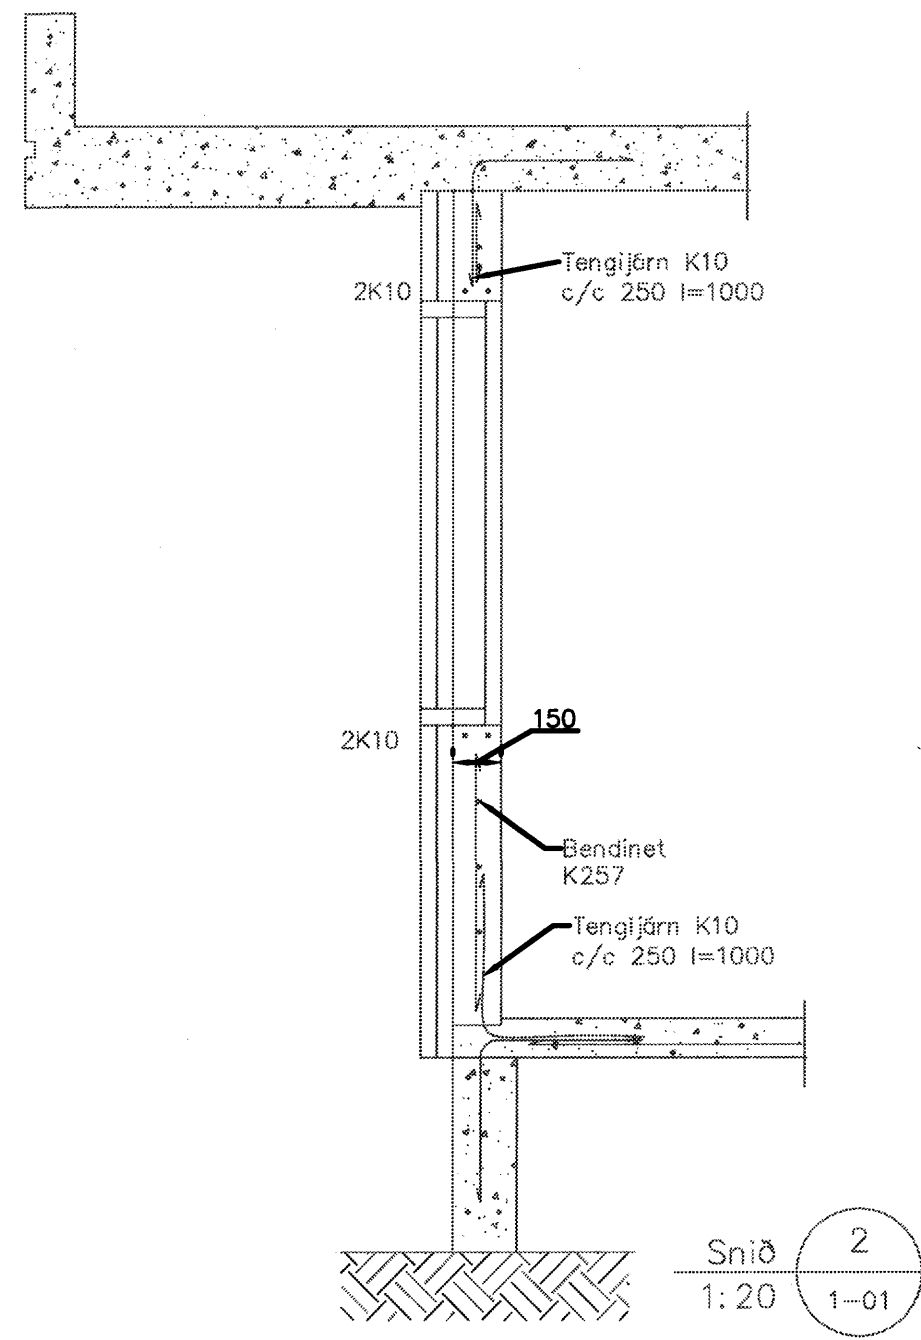

Snið 1:20
1-01

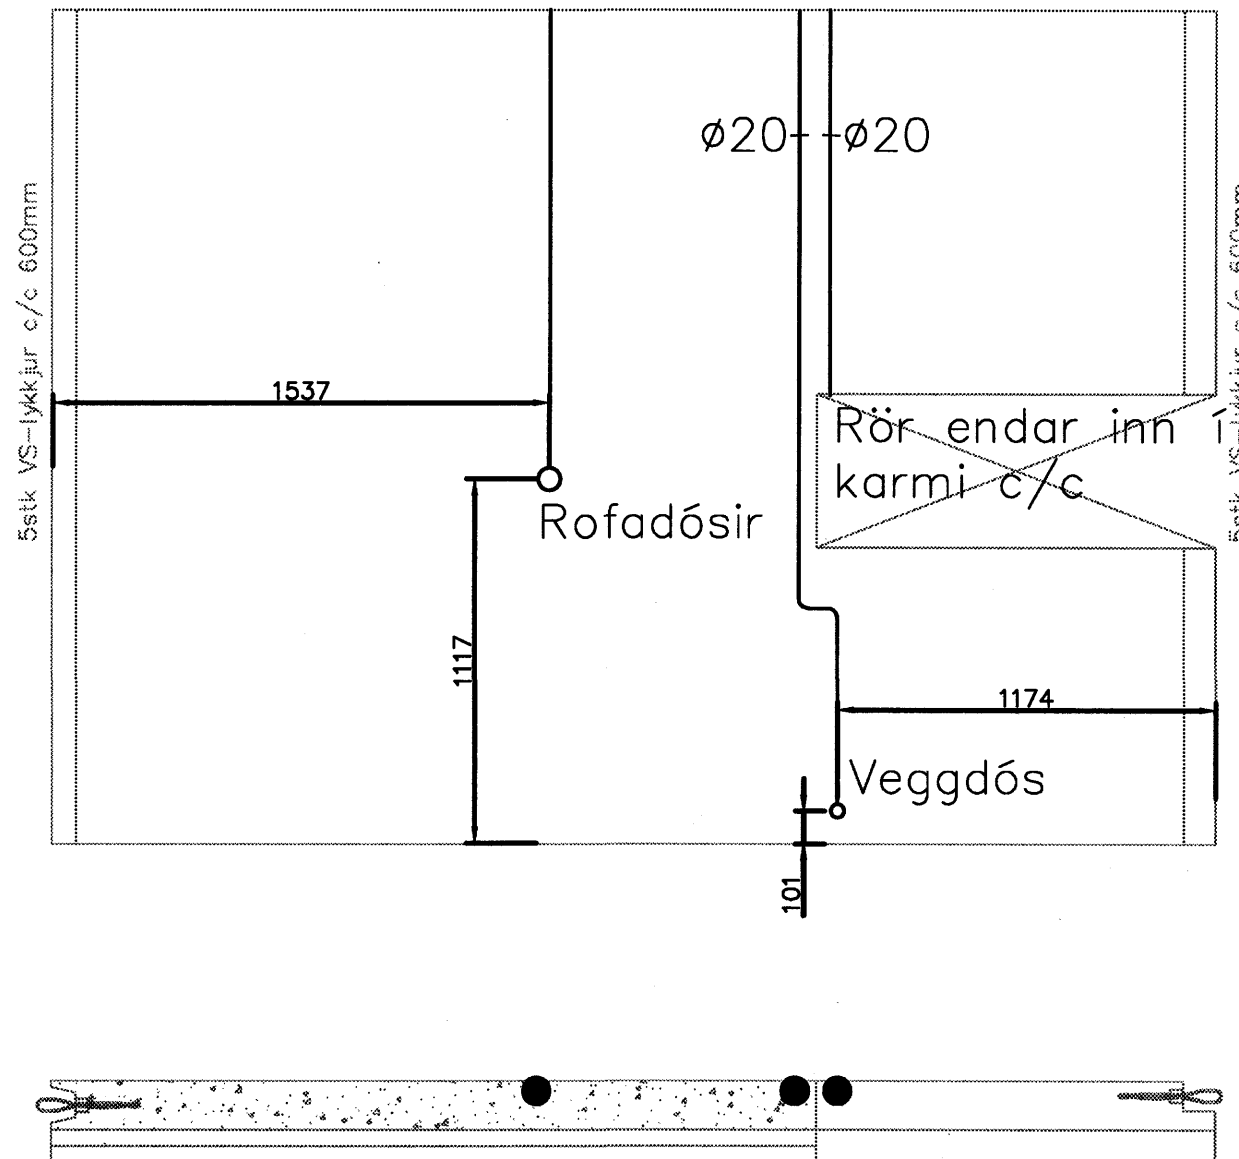

ÚV104

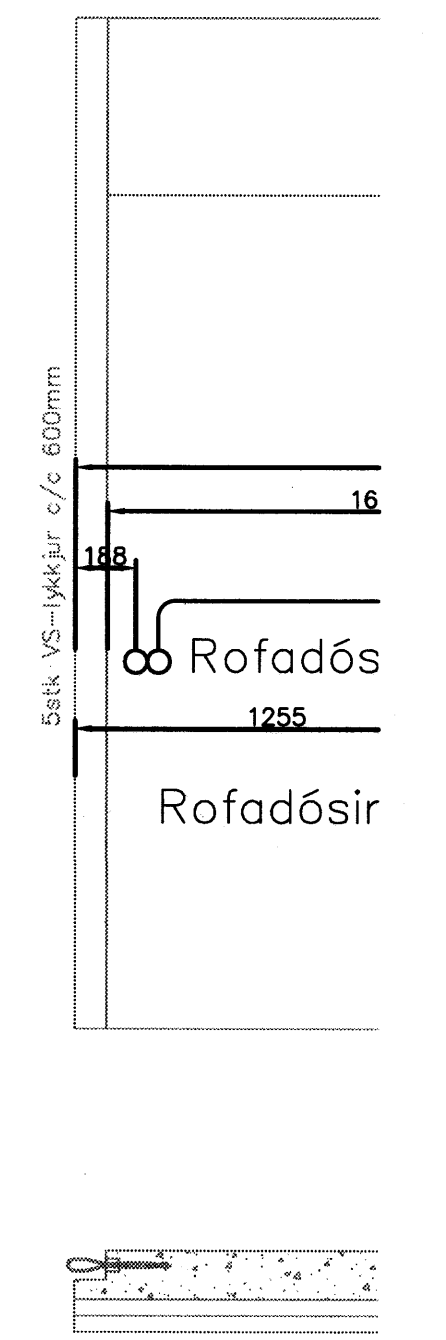

Verkhelli		
Flettuvellir 7		
Verkhuli/Verkhúmer		
Einingar		
Blað nr. 1/7	Dags. 10 des 2005	Kvarði
Yfirferð	Samb.	Breyting
Miðvangi 125 220 Hafnarfirði kt. 700402-5090 Sími 565 1846, fax 565 0940 gsm 898 0971 http://www.munus.is, e-mál munus@munus.is munus Hönnuður Sigurjón Harðarson, kt. 060361-279		