
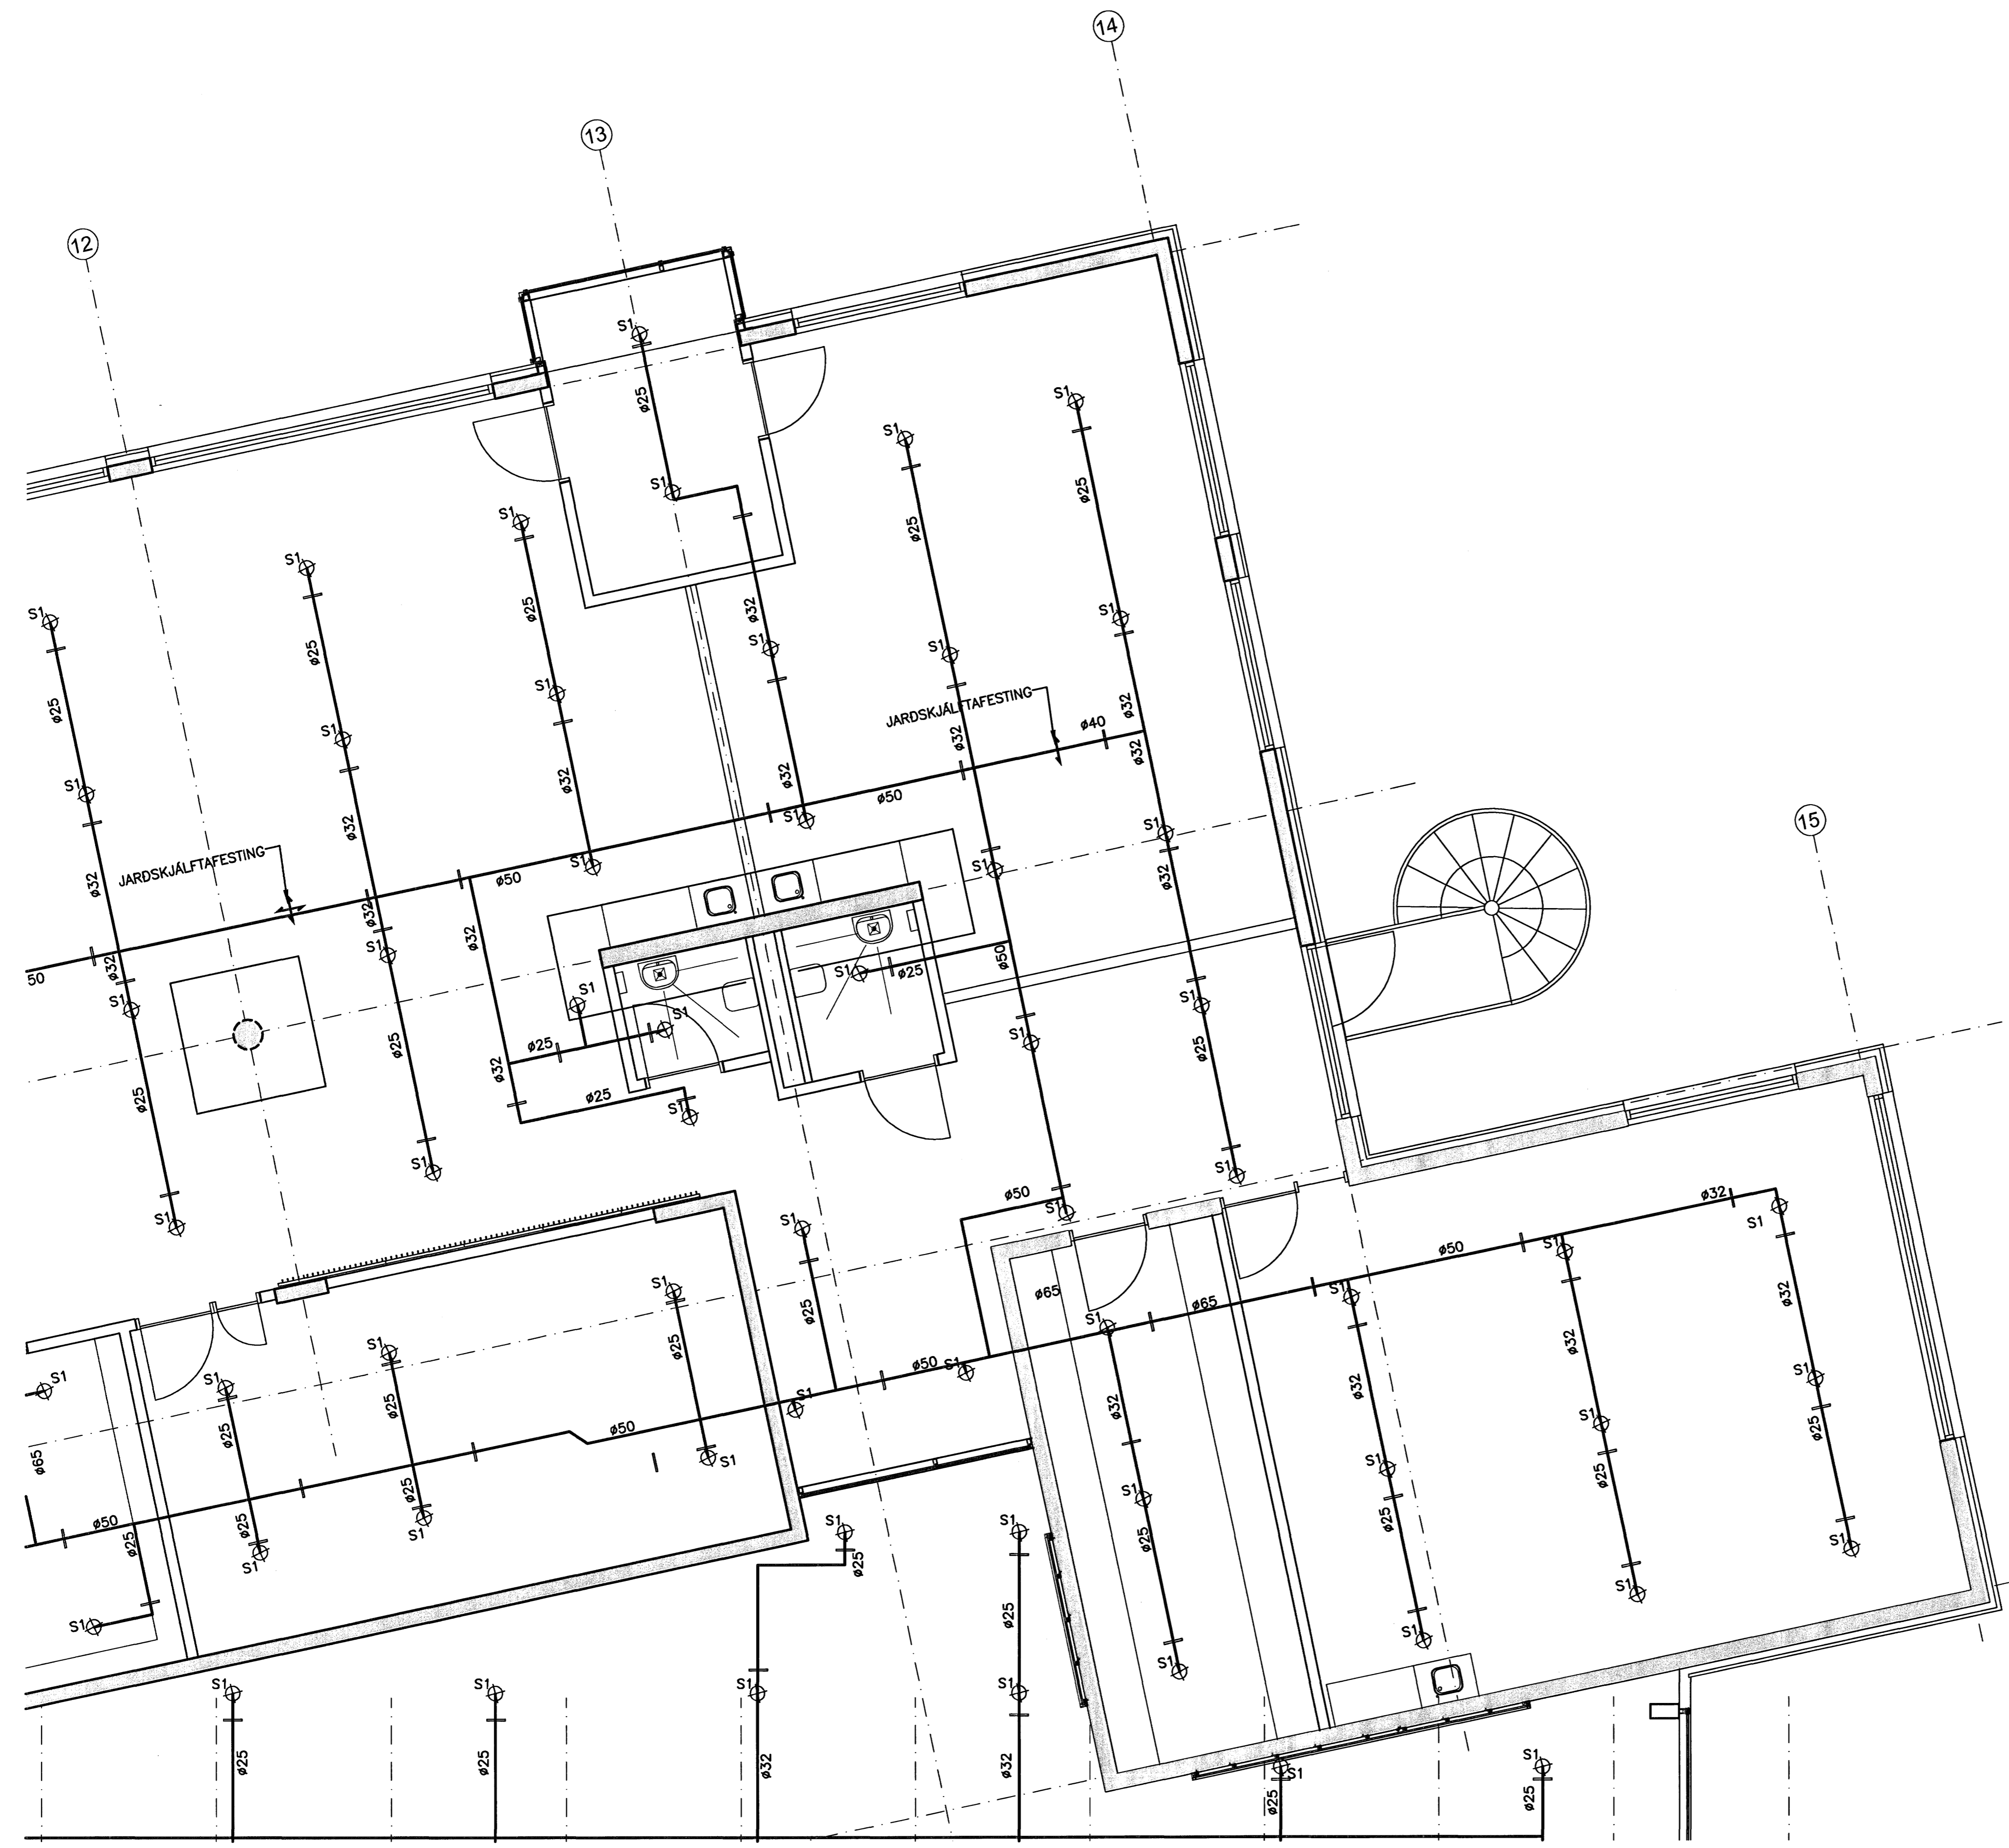


ÓTGÁFUFERILL


NÚMÉR:	DAGS:	SKRIFINGAR:	HANNAÐ:
B1	10.10.2008	BYGGINGARTEIKNING	PB

DAGS. UNDRISKRIFAR: NAFN OG KT. SAMRÆMINGARHÖNNUNAR:
UNDRISKRIF SAMRÆMINGARHÖNNUNAR: *[Signature]*

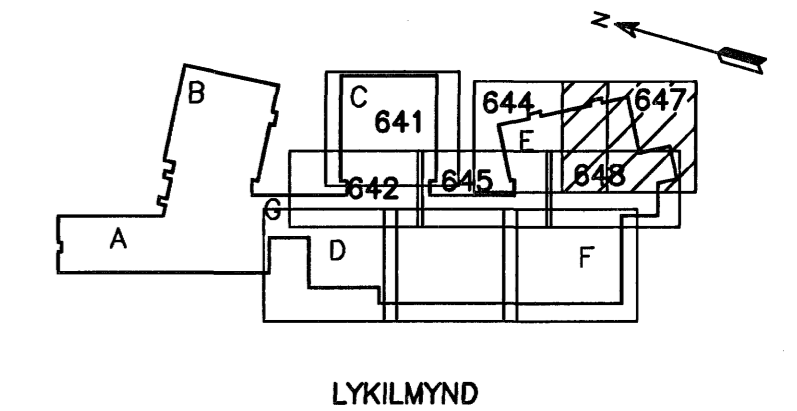

GRUNNMYND
MKV. 1

ALMENNAR SKÝRINGAR SJÁ TEIKN. P2-601

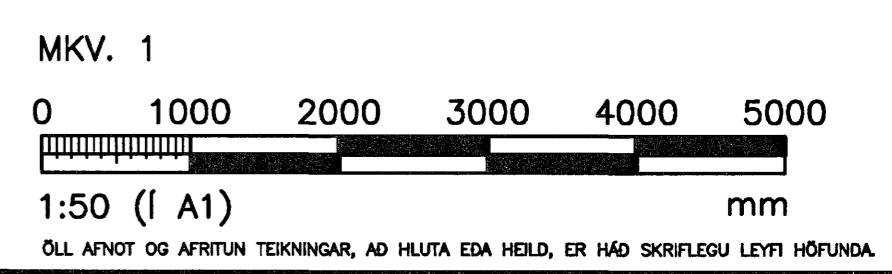

HÖNNUN

GRENSÁSVEGI 1 108 REYKJAVÍK SIMI: 510 4000 FAX: 510 4001
VEFFANG: www.honnun.is NETFANG: honnun@honnun.is

HEITI TEIKNINGAR:
HRAUNVALLASKÓLI 2. ÁF.
DREKAVELLIR 9, HAFNARFIRÐI

HEITI TEIKNINGAR:
VATNSÓÐAKERFI:
3. HÆÐ, GRUNNMYND

MÉLT:	TEIKNAR:	GEYMSLUNÚMÉR:	VNR:
HANNAÐ: PB	TEIKNAR: <i>[Signature]</i>	LS	3.151.218
DAGS. UNDRISKRIFAR: 10. Jan. 2007	NAFN OG KT. HÖNNUNAR: HÖNNUN hf	MKV: 1:50	NR. TEIKNINGAR: P2-647
UNDRISKRIF HÖNNUNAR: <i>[Signature]</i>	HÖNNUN hf	430572-0169	ÓTGÁFA: B1