
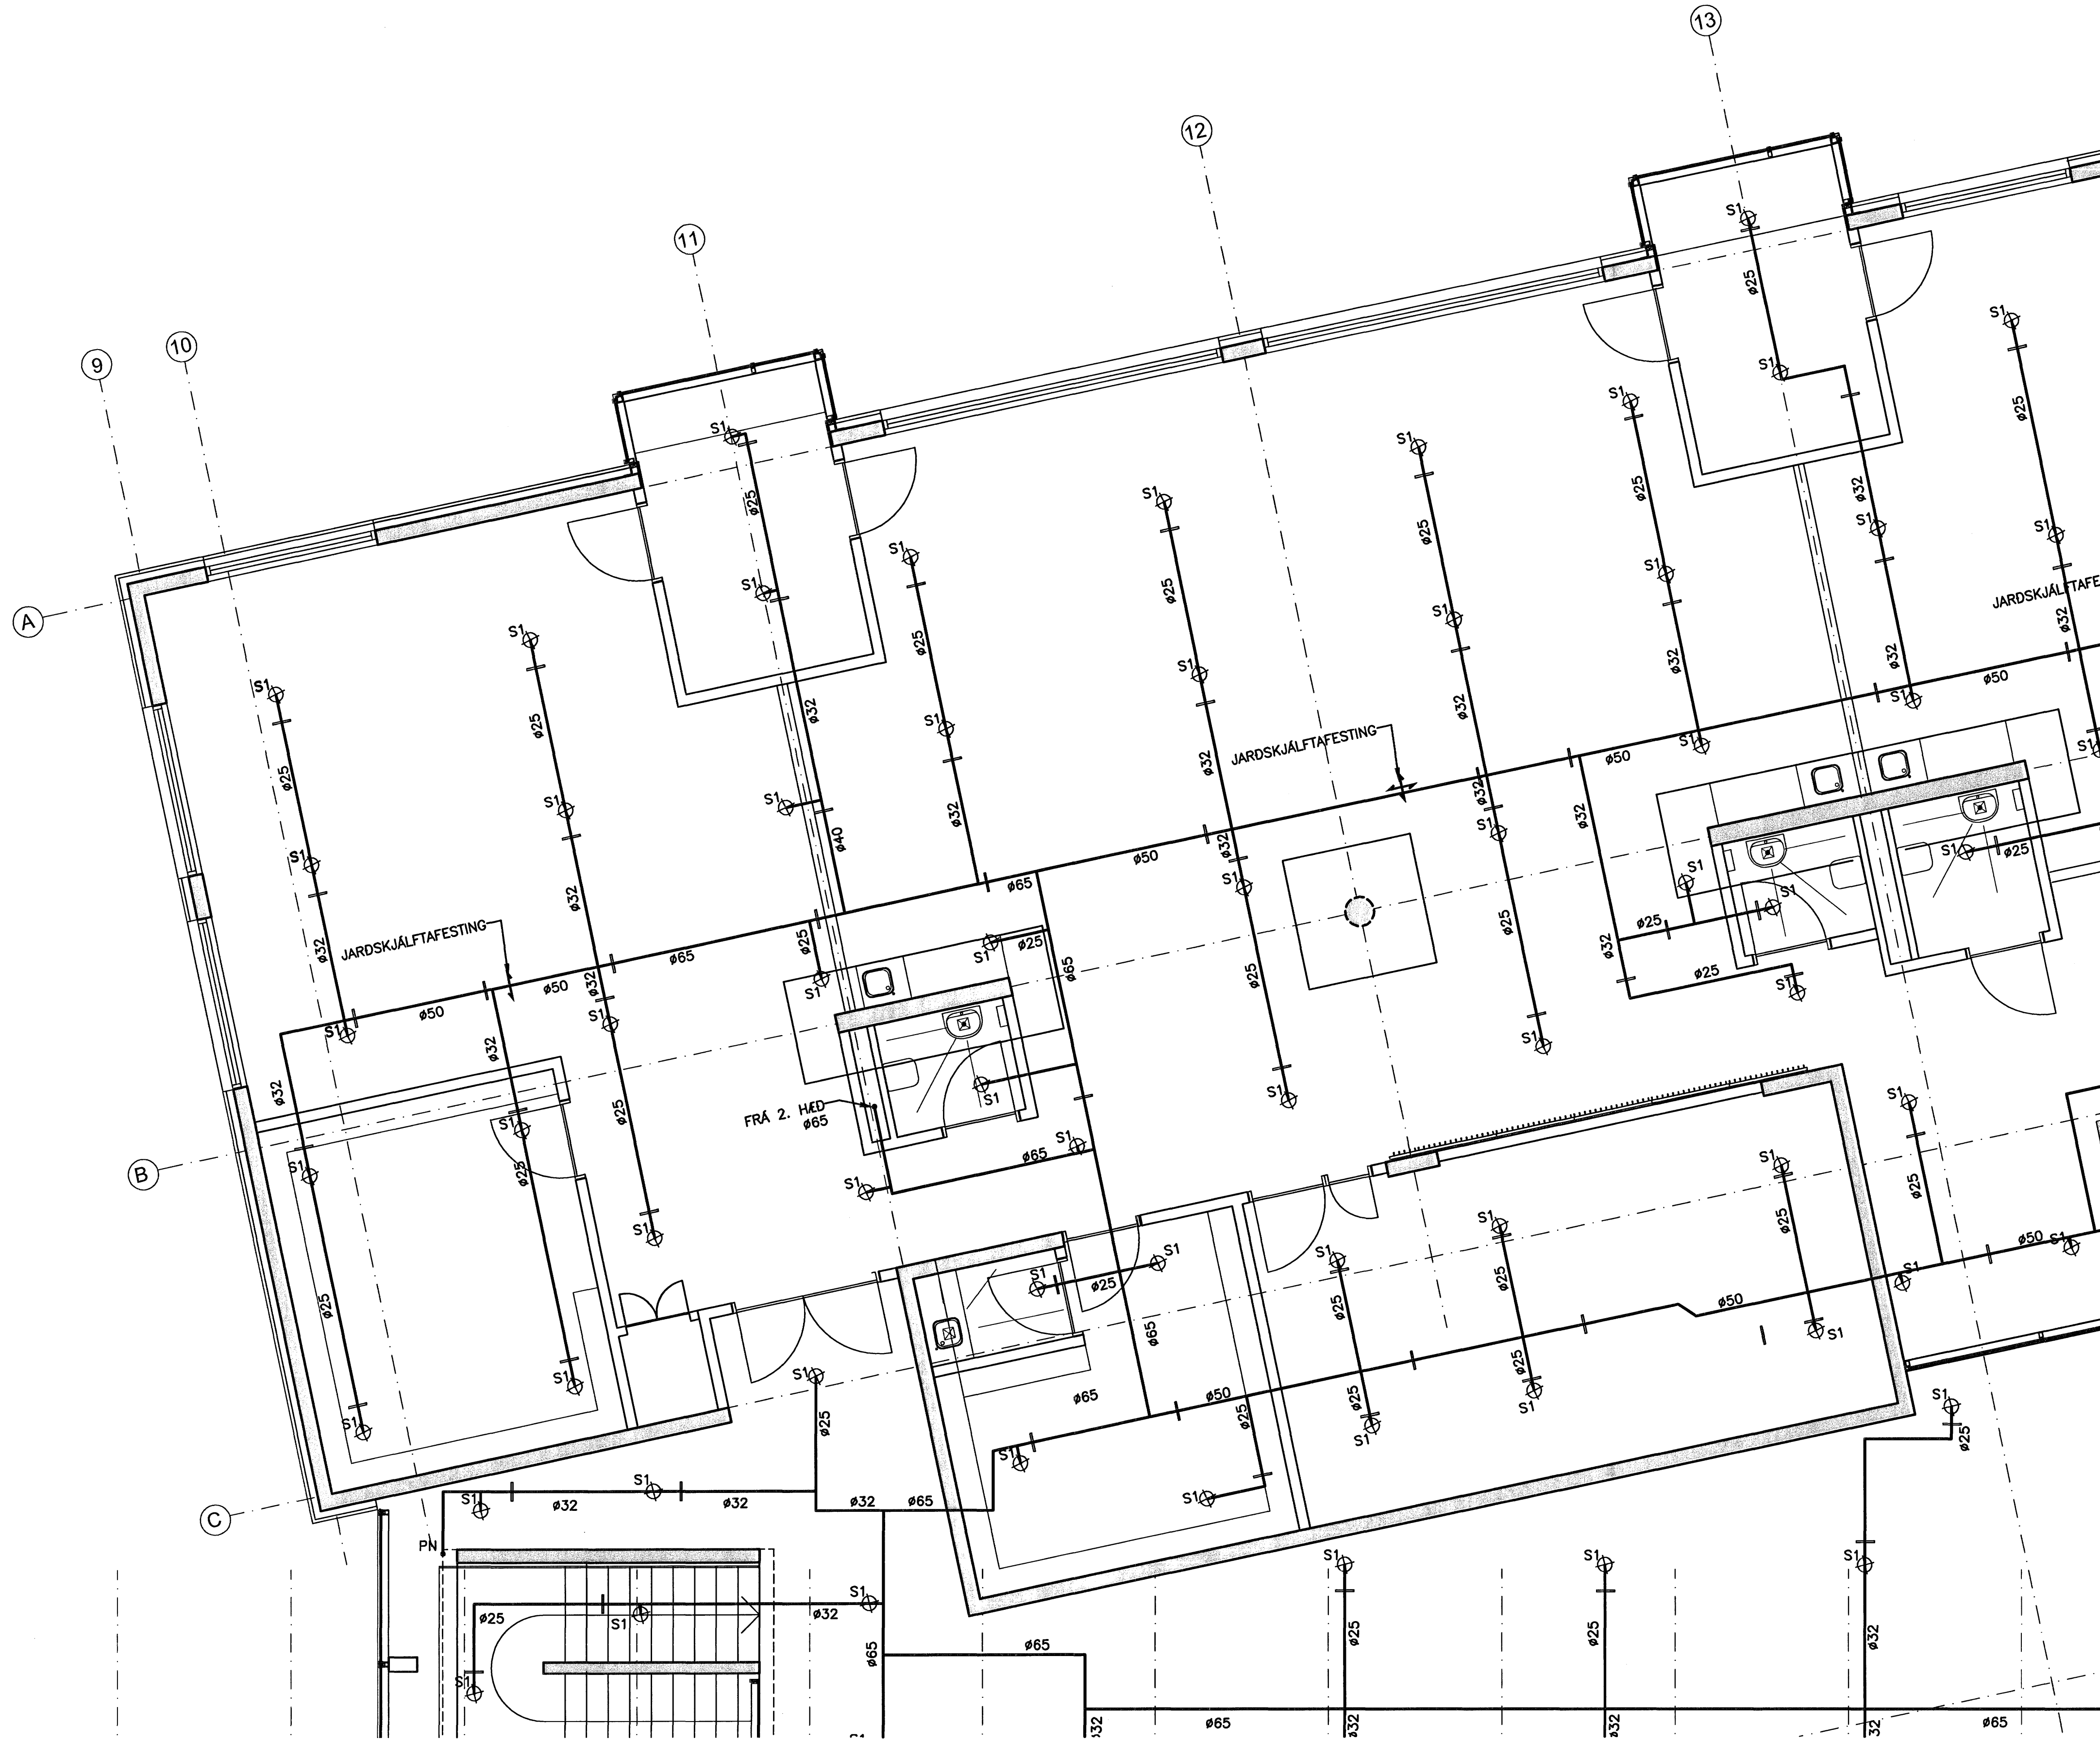
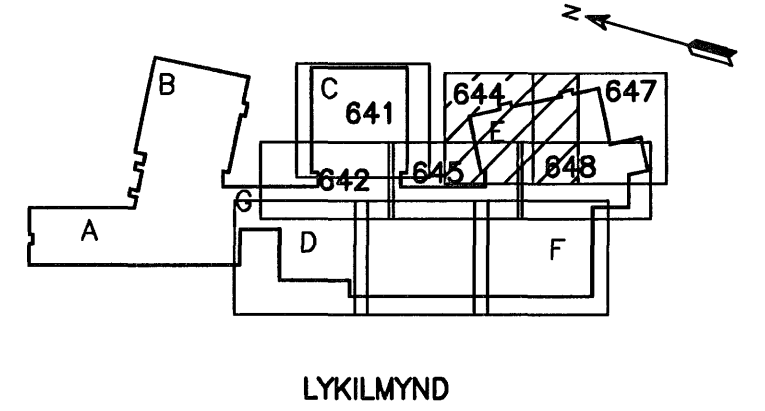
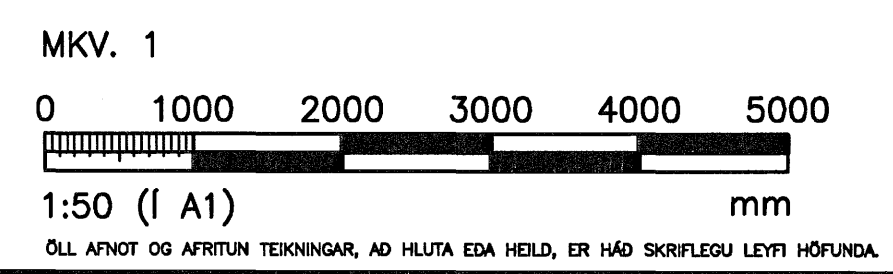


ÓTGÁFUFERILL			
NÓMUR:	DAGS:	SKÝRINGAR:	HANNAÐ:
B1	10.10.2006	BYGGINGARTEIKNING	PB
DAGS. UNDIRSKRIFTAR:		NAVN OG KT. SAMREINGARHÖNNUNAR:	
UNDIRSKRIFT SAMREINGARHÖNNUNAR:			



ALMENNAR SKÝRINGAR SJÁ TEIKN. P2-601



HÖNNUN
GRENASÁSGEVI 1, 108 REYKJAVÍK SIMI: 510 4000 FAX: 510 4001
VEFFANG: www.honnun.is NETFANG: honnun@honnun.is

HEITI VERKS:
HRAUNVALLASKÓLI 2. ÁF.
DREKAVELLIR 9, HAFNARFIRÐI

HEITI TEIKNINGAR:
VATNSÓÐAKERFI:
3. HÆÐ, GRUNNMYND

MÁLI:	TEIKNAR:	LS	GEYMSLUNÚMÉR:	VNR:
HANNAÐ:	PFREIÐI:	MKV:	NR. TEIKNINGAR:	3.151.218
DAGS. UNDIRSKRIFTAR:	NAVN OG KT. HÖNNUNAR:	1:50	P2-644	
UNDIRSKRIFT HÖNNUNAR:	HÖNNUN hf	430572-0169	ÓTGÁFA:	B1

GRUNNMYND
MKV. 1