
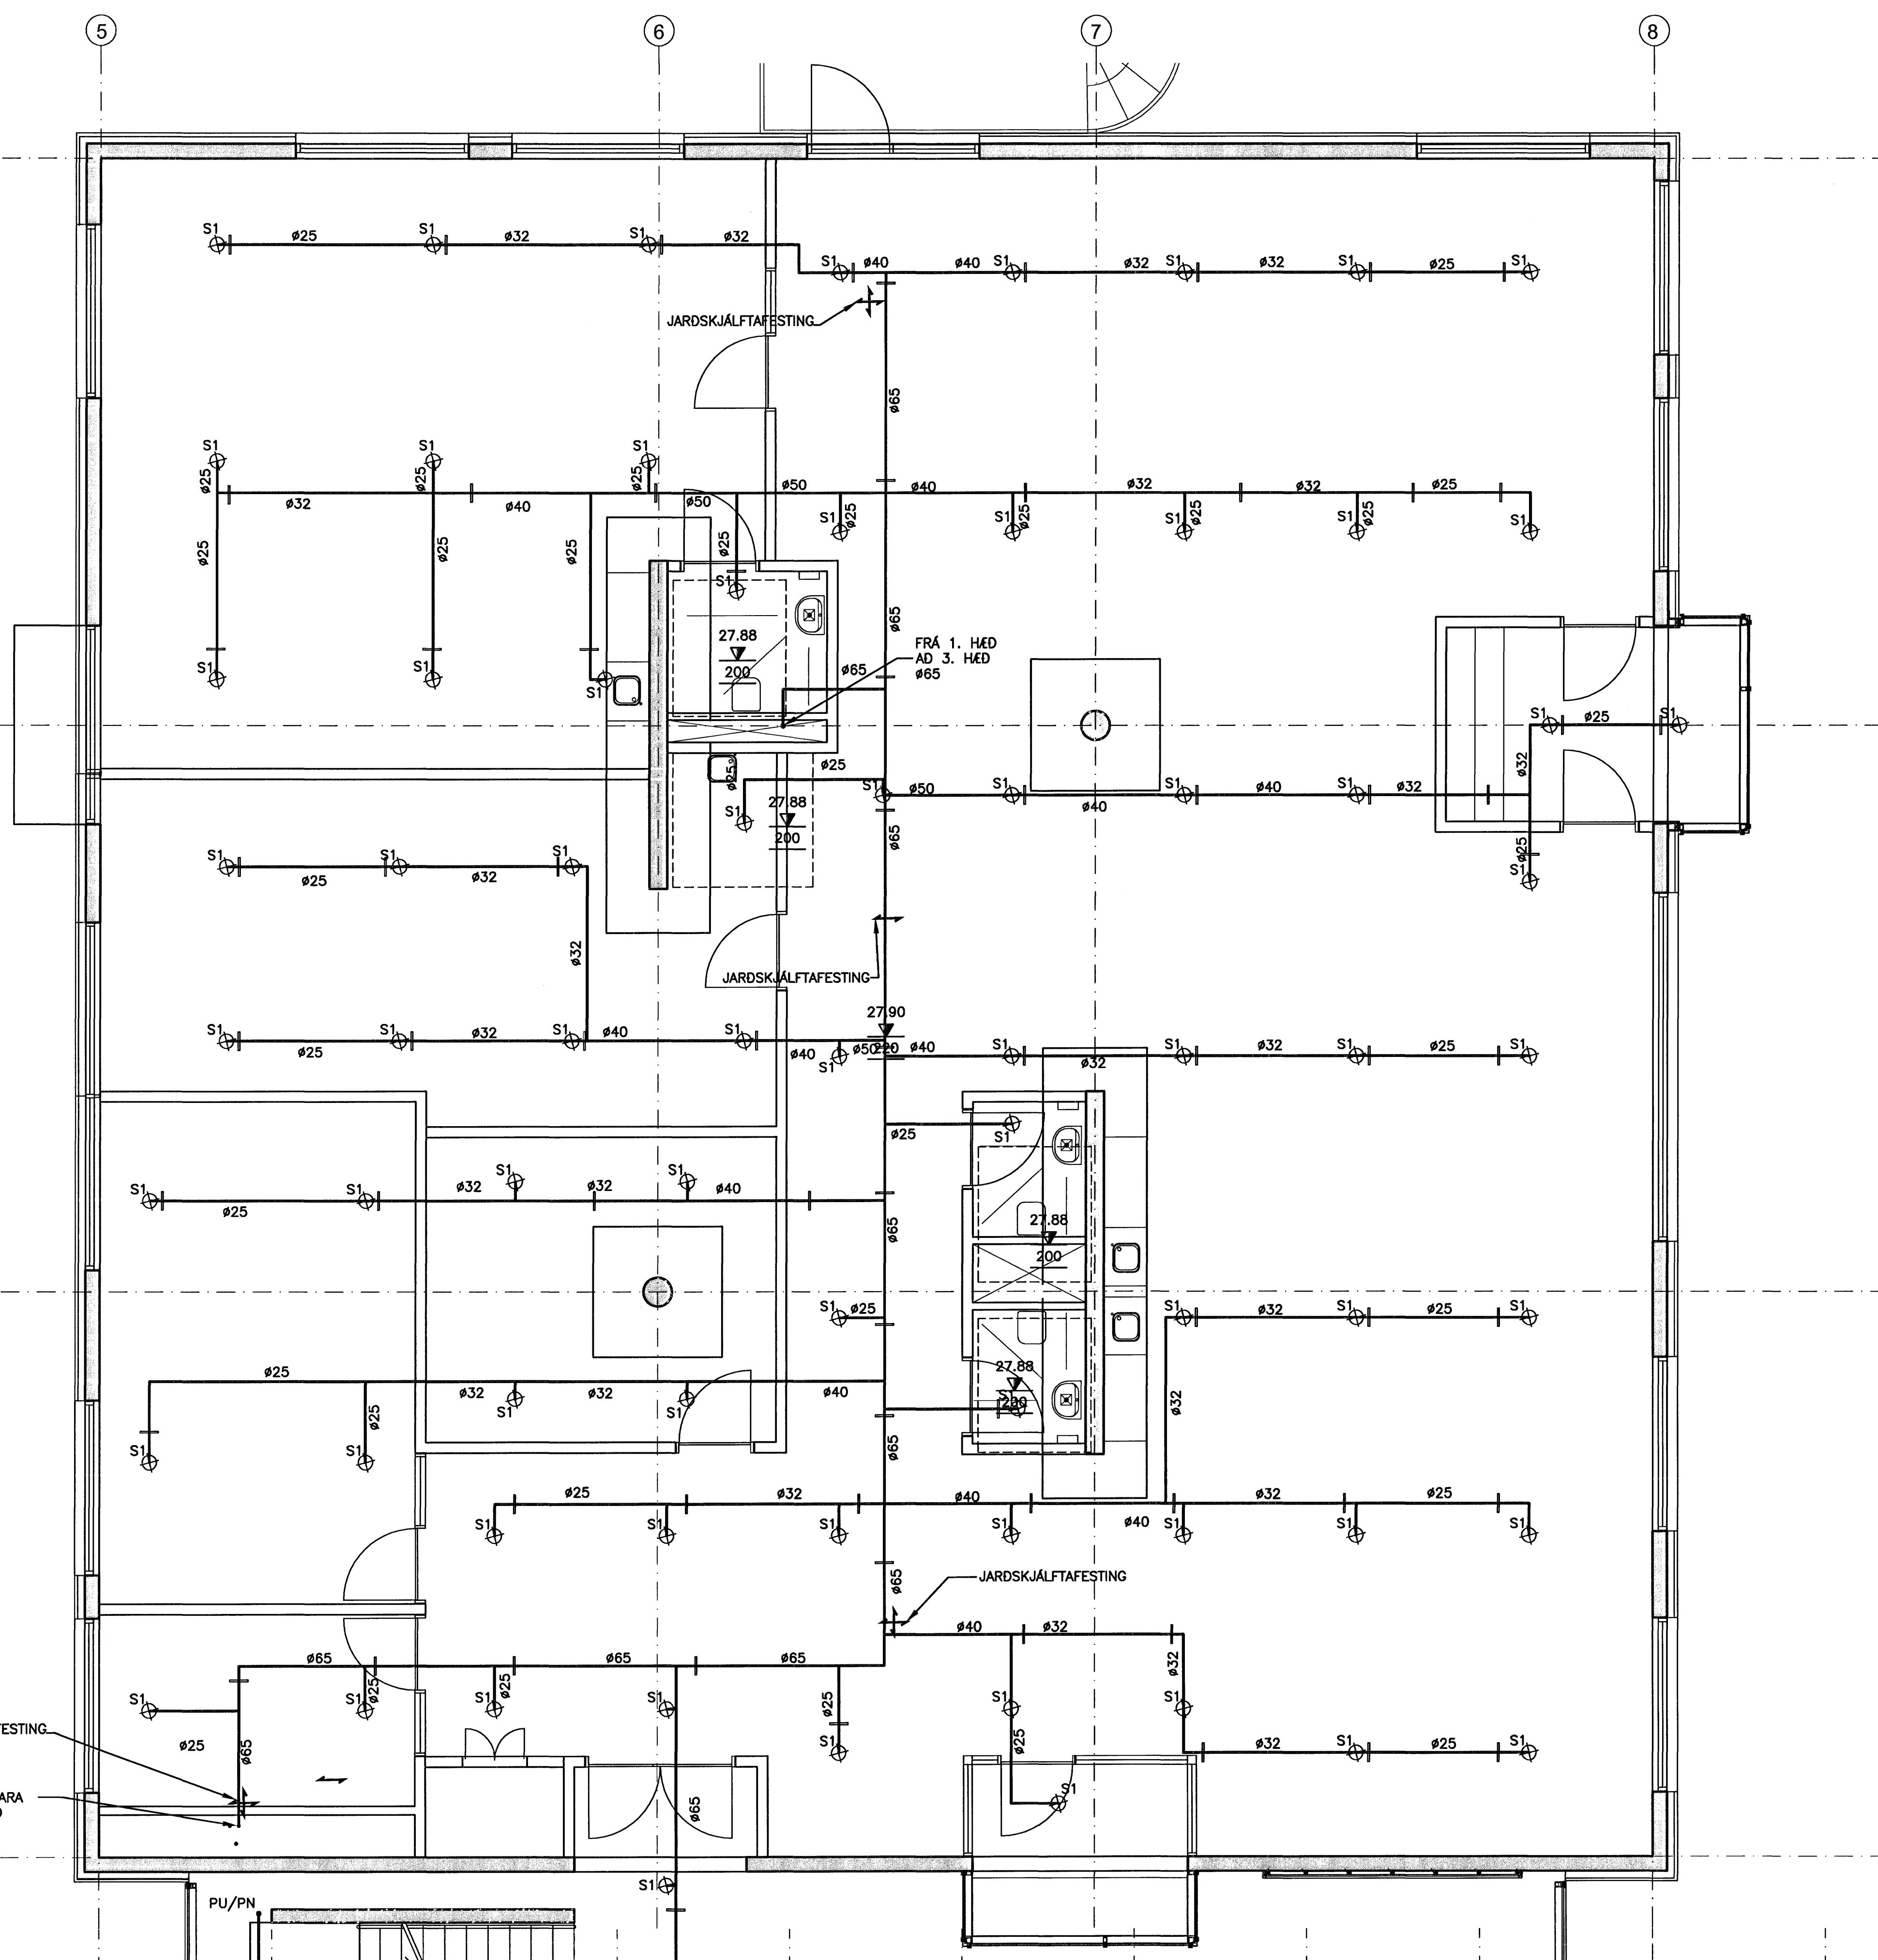



ÓTGAUFERILL

NÚMÉR:	DAGS:	SKÝRINGAR:	HANNAÐ:
B1	10.10.2006	BYGGINGARTEIKNING	PB

DAGS. UNDRISKRIFTAR: NAFN OG KT. SAMRÆMINGARHÖNNUNGAR:
UNDRISKRIFT SAMRÆMINGARHÖNNUNGAR: *[Signature]*

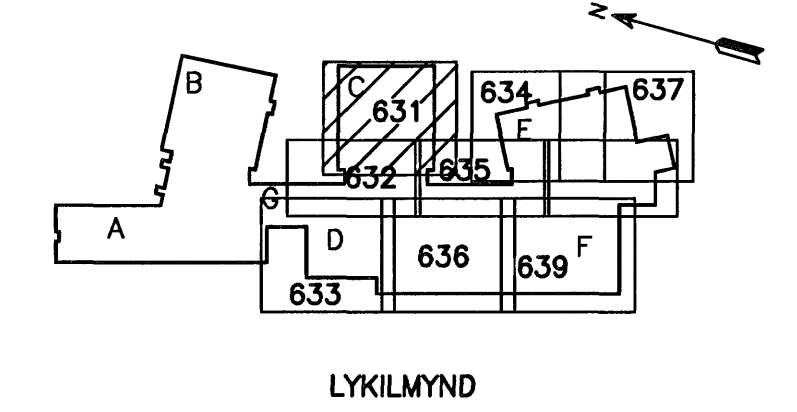

ALMENNAR SKÝRINGAR SJÁ TEIKN. P2-601

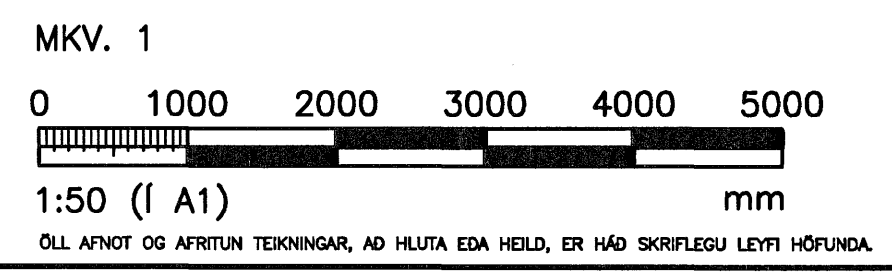

HÖNNUN

GRENSÁSVEGI 1 108 REYKJAVÍK SIMI: 510 4000 FAX: 510 4001
VEFFANG: www.honnun.is NETFANG: honnun@honnun.is

HEITI VERKS:
**HRAUNVALLASKÓLI 2. ÁF.
DREKAPELLIR 9, HAFNARFIRÐI**

HEITI TEIKNINGAR:
**VATNSÓÐAKERFI:
2. HÆÐ, GRUNNMÝND**

MÉLT:	TEIKNAR:	LS	GEYMSLUNÚMÉR:	VNR:
HANNAÐ: PB	TEIKNAR: <i>[Signature]</i>	LS	MKV: 1:50	NR. TEIKNINGAR: 3.151.218
DAGS. UNDRISKRIFTAR: 10. Jan. 2007	NAFN OG KT. HÖNNUNGAR: HÖNNUN hf	430572-0169	P2-631	ÓTGAFA: B1
UNDRISKRIFT HÖNNUNGAR: <i>[Signature]</i>	NAFN OG KT. HÖNNUNGAR: Kt. 110658-6489	ÓTGAFA: B1		

GRUNNMÝND
MKV. 1

JAROSKJÁLFTAFASTING.
FRÁ KJALLARA
AD 3. HÆÐ

PU/PN