

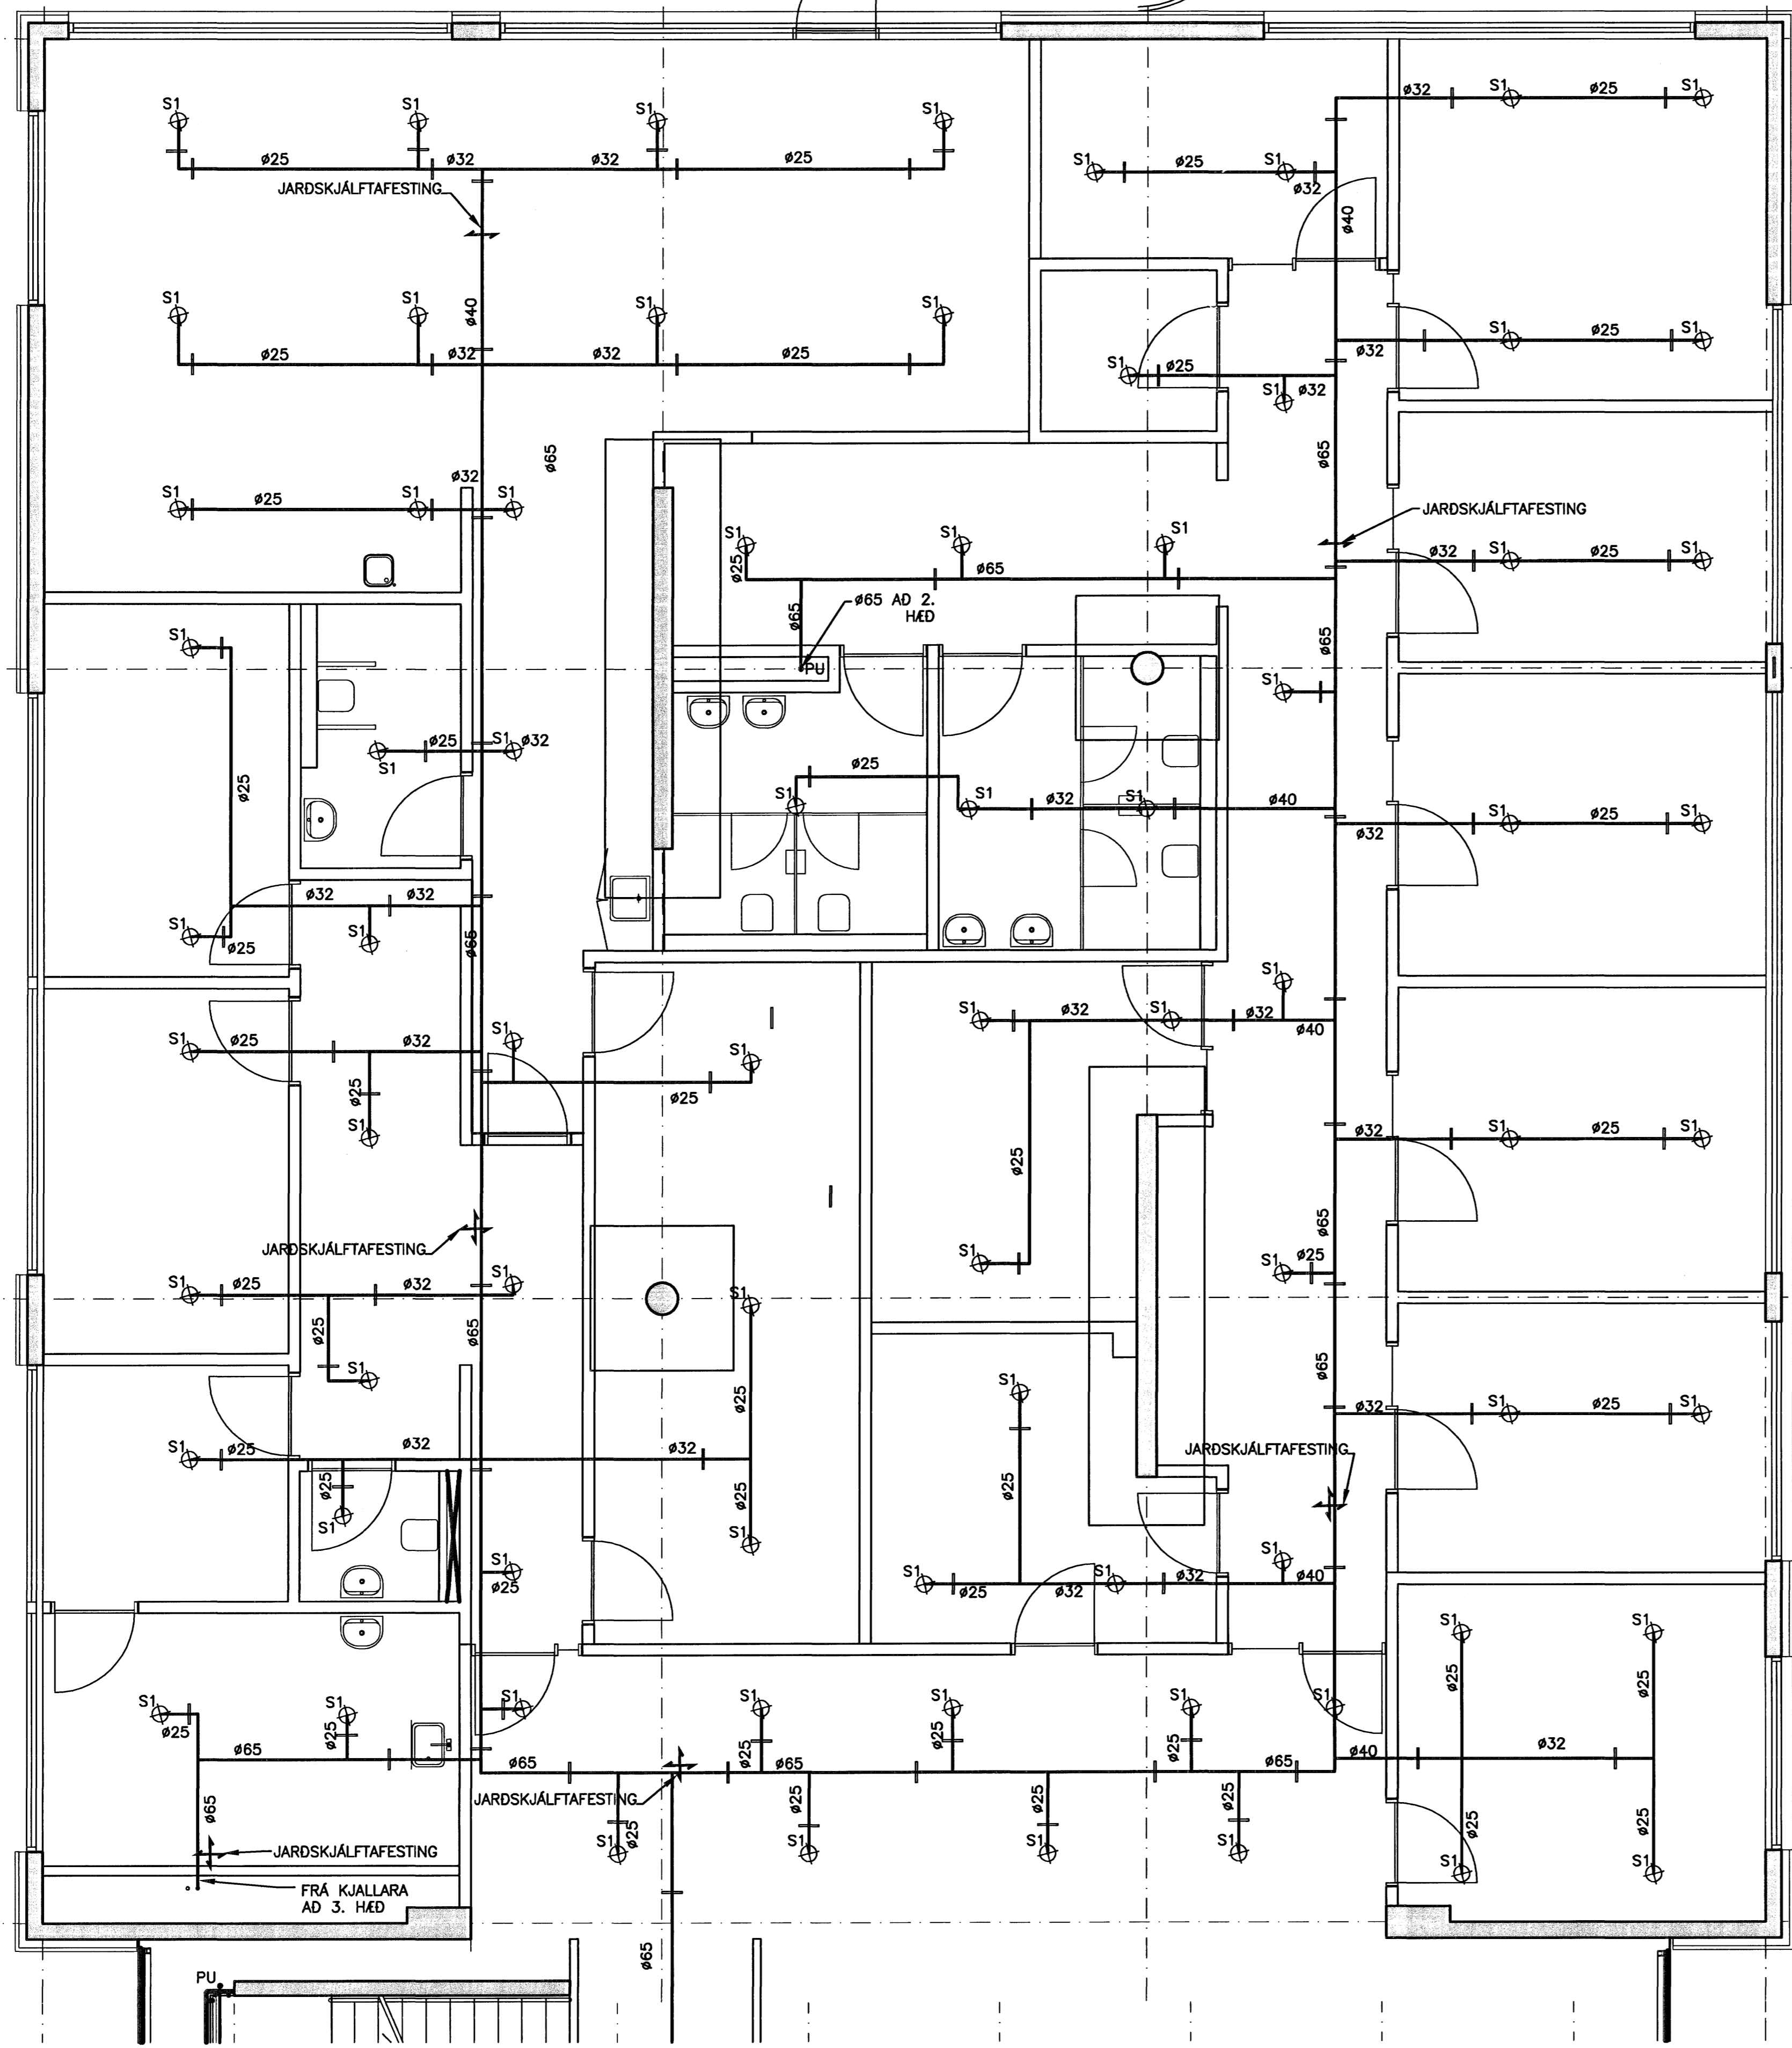


ÓTGAUFERILL			
NÚMÉR:	DAGS:	SKRIFINGAR:	HAHAND:
B1	10.10.2006	BYGGINGARTEIKNING	PB
DAGS. UNDRISKRIFTAR:		NAFN OG KT. SAMRÉMINGARHÖNNUNDA:	
UNDRISKRIFT SAMRÉMINGARHÖNNUNDA:			

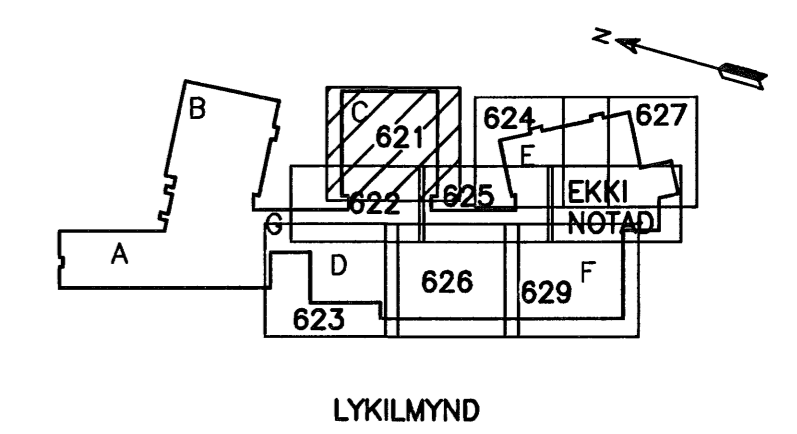

GRUNNMYND
MKV. 1

ALMENNAR SKÝRINGAR SJÁ TEIKN. P2-601

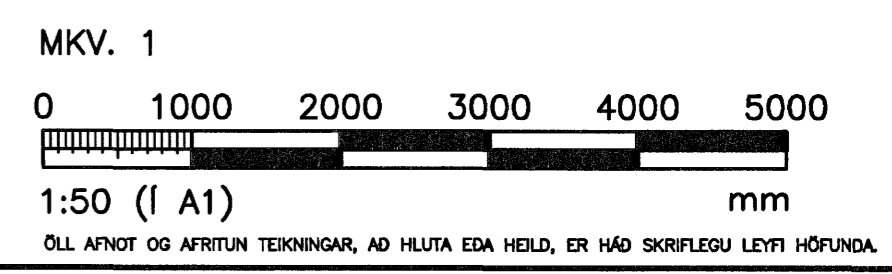

HÖNNUN
GRENASÁVEGI 1 108 REYKJAVÍK SIMI: 510 4000 FAX: 510 4001
VEFFANG: www.honnun.is NETFANG: honnun@honnun.is

HEITI VERKS:
HRAUNVALLASKÓLI 2. ÁF.
DREKAVELLIR 9, HAFNARFIRÐI

HEITI TEIKNINGAR:
VATNSÓÐAKERFI:
1. HÆÐ, GRUNNMYND

MELT:	TEIKNAR:	LS	GEYMSLUNÚMÉR:	VNR:
HAHAND:	YTRKAR:	LS	MKV:	NR. TEIKNINGAR:
DAGS. UNDRISKRIFTAR:	NAFN OG KT. HÖNNUNDA:	10. Jan. 2007	HÖNNUN hf	430572-0169
UNDRISKRIFT HÖNNUNDA:	Sigurbjartur Halldórsson			ÓTGAFA:
				B1