
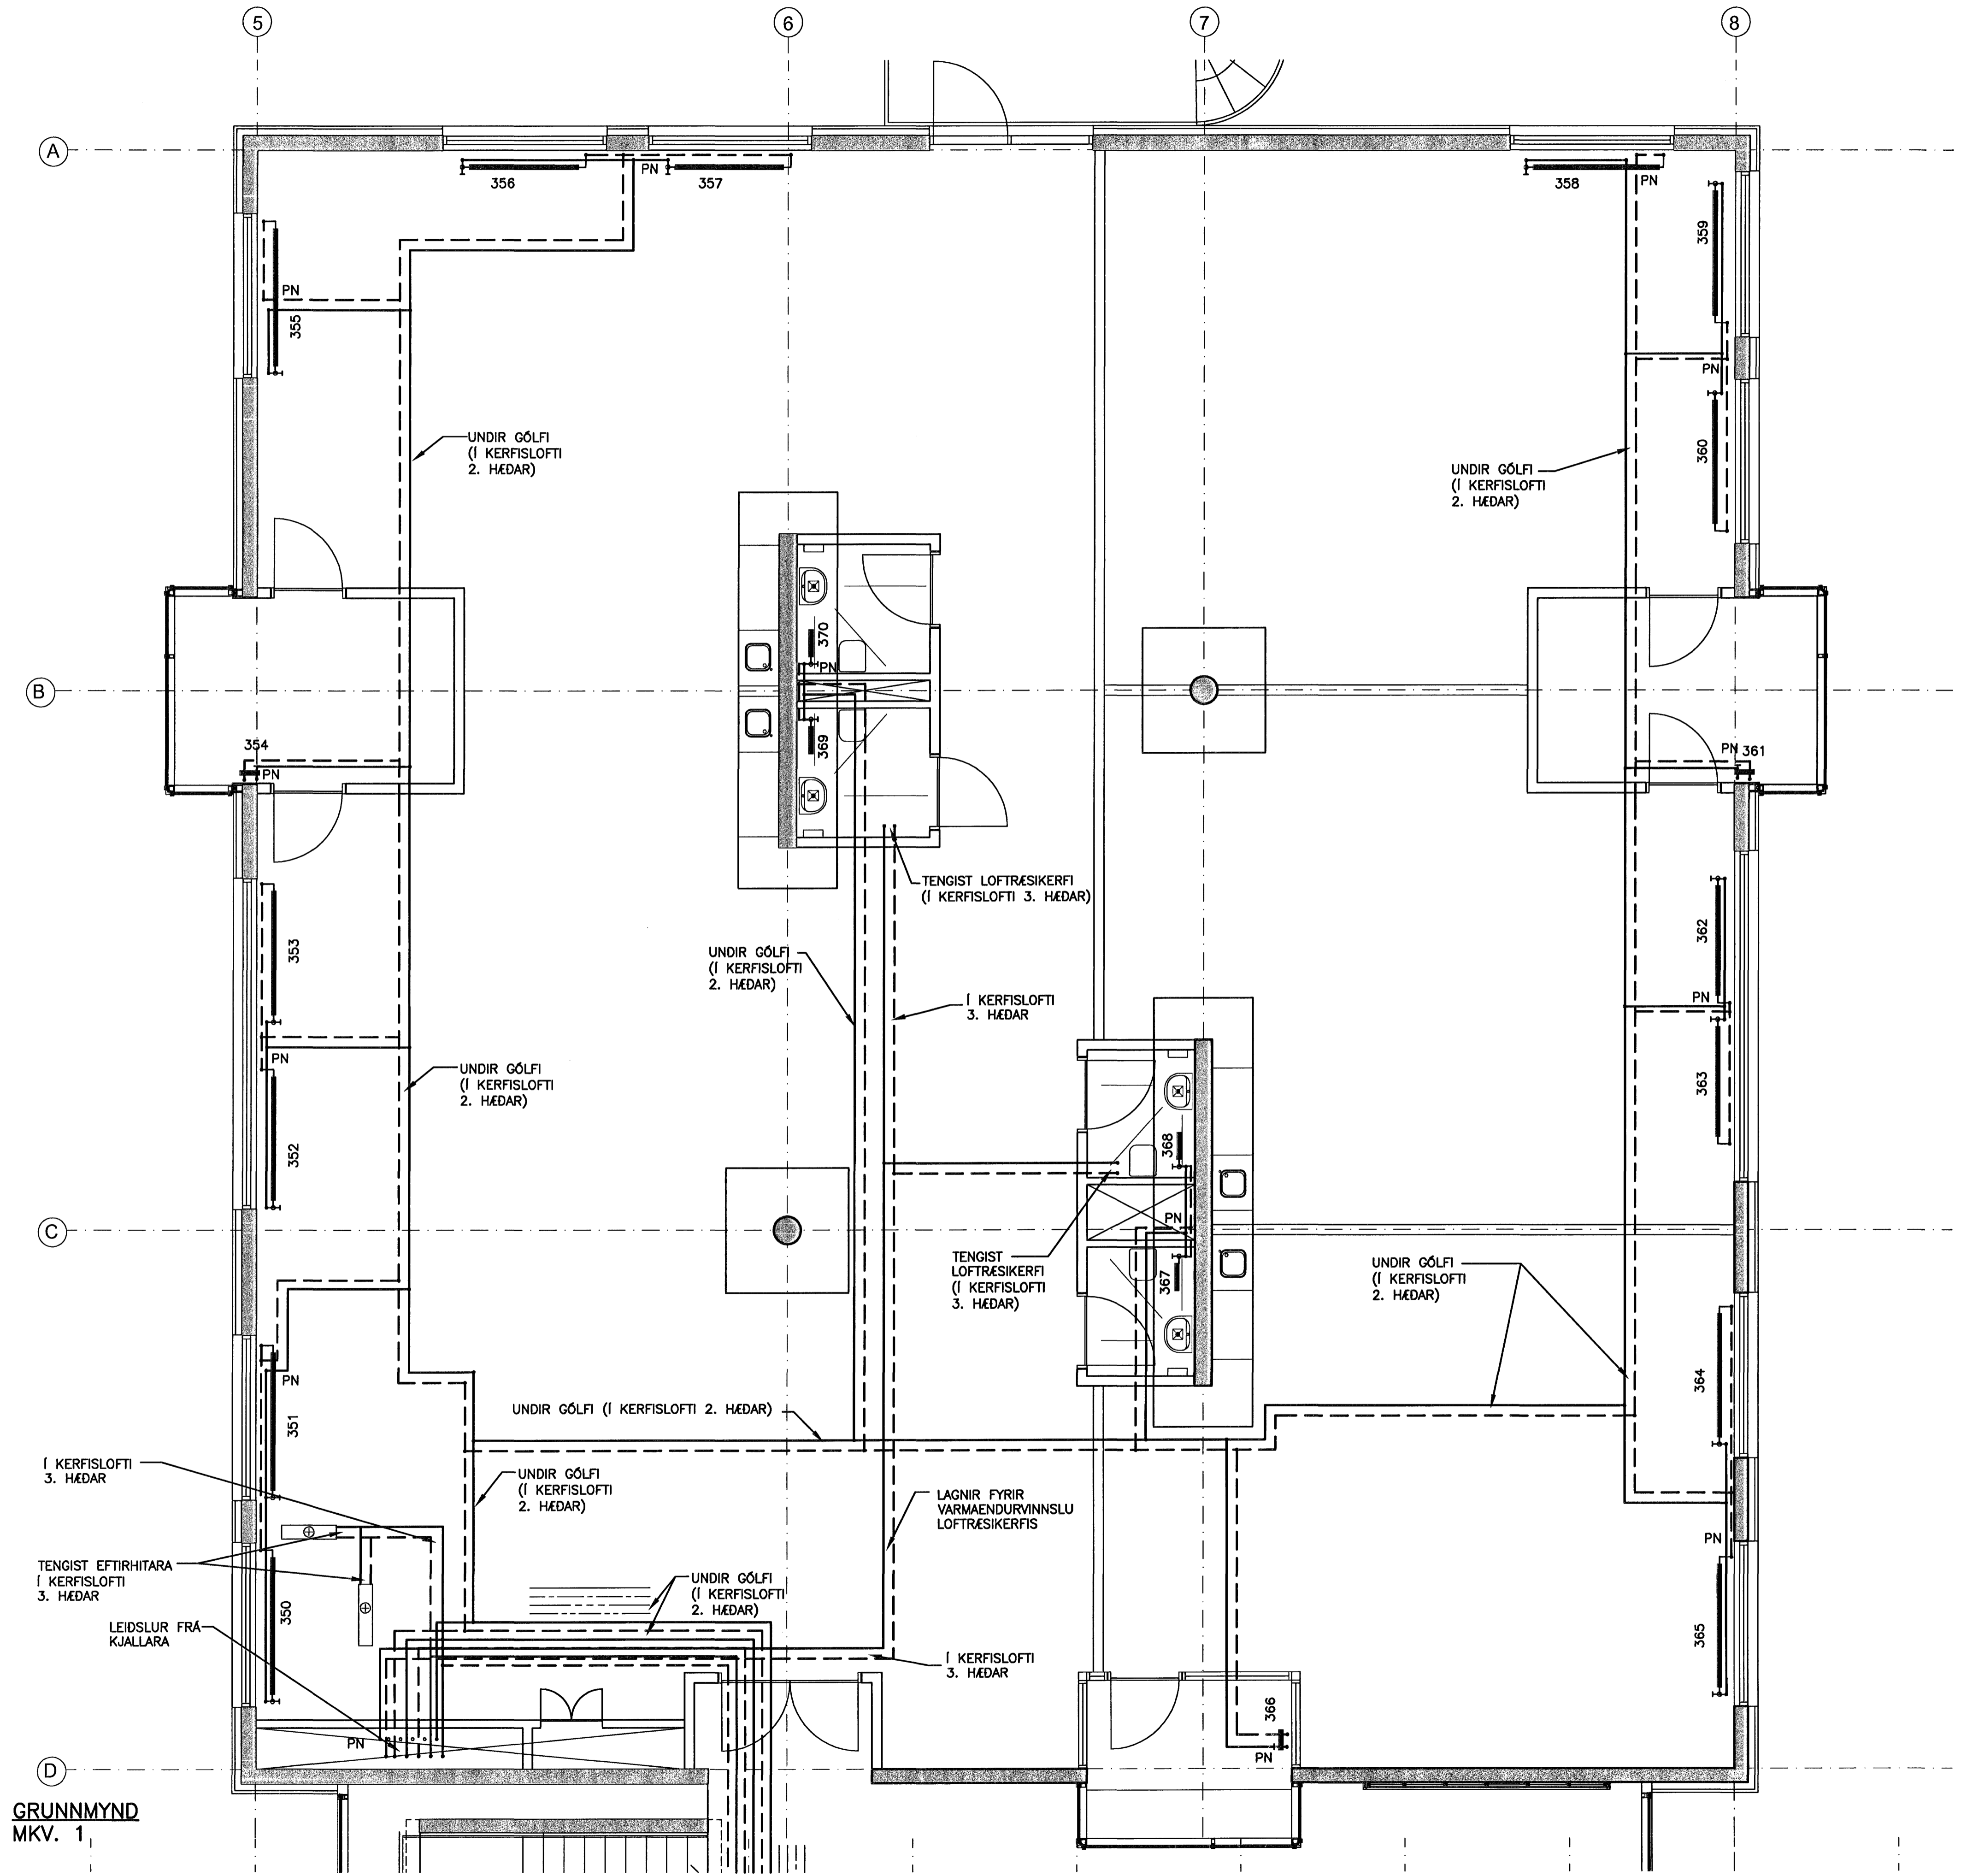


ÚTGÁFUFRILL


NÚMÉR:	DAGS:	SKYRINGAR:	HAUNAD:
B1	10.10.2006	BYGGINGARTEIKNING	PB

DAGS. UNDRISKRITARE:      NAFN OG KT. SAMRÆMINGARHÖNNUÐAR:  
UNDRISKRIFT SAMRÆMINGARHÖNNUÐAR: *[Signature]*

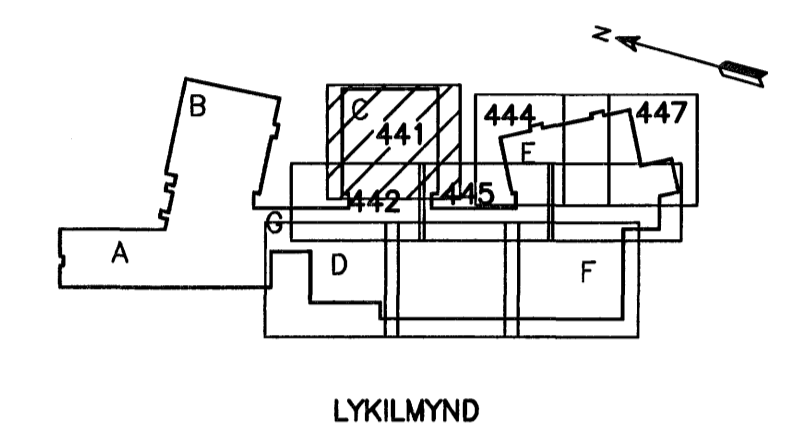

GRUNNMYND  
MKV. 1

ALMENNAR SKÝRINGAR SJÁ TEIKN. P2-461

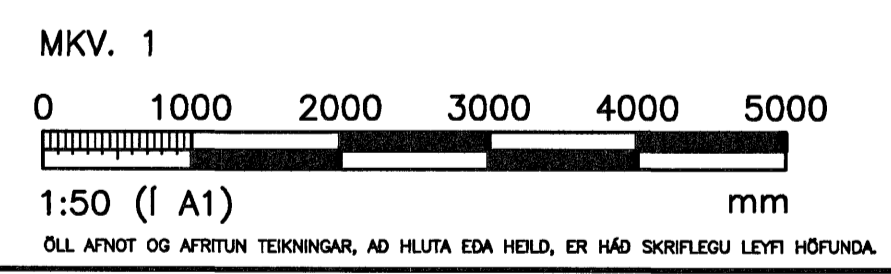

**HÖNNUN**  
GREINSÁSVEGI 1 108 REYKJAVÍK SÍMI: 510 4000 FAX: 510 4001  
VEFFANG: www.honnun.is NETFANG: honnun@honnun.is

HEITI VERKS:  
**HRAUNVALLASKÓLI 2. ÁF.**  
DREKAVELLIR 9, HAFNARFIRÐI

HEITI TEIKNINGAR:  
**HITAKERFI:**  
3. HÆÐ, GRUNNMYND

MÁLT:	TEIKNAD:	LS	GEYMSLUNUMER:	VNR:
HAUNAD: PB	TEIKNADUR:		MKV: 1:50	NR. TEIKNINGAR: 3.151.218
DAGS. UNDRISKRITARE: 10. Jan. 2007	NAFN OG KT. HÖNNUÐAR: HÖNNUN hf		430572-0169	<b>P2-441</b>
UNDRISKRIFT HÖNNUÐAR: <i>[Signature]</i>			Kt. 110658-6489	ÚTGÁFA: B1