


ÓTGAUFERILL


NUMER:	DAGS:	SKYRINGAR:	HAUNAD:
B1	10.10.2006	BYGGINGARTEIKNING	PB

DAGS. UNDRISKRIFTAR: NAFN OG KT. SAMRÆMINGARHÖNNUÐAR:


UNDRISKRIFT SAMRÆMINGARHÖNNUÐAR: *[Signature]*

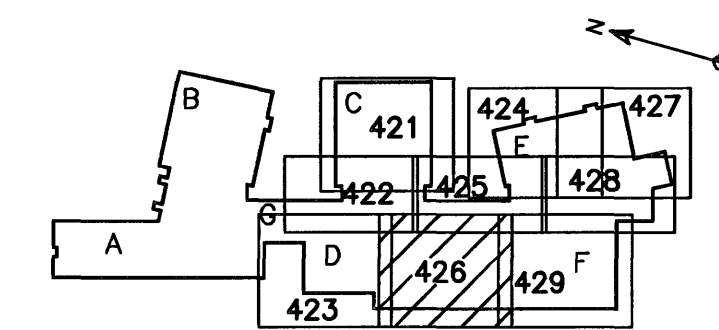

LYKILMYND

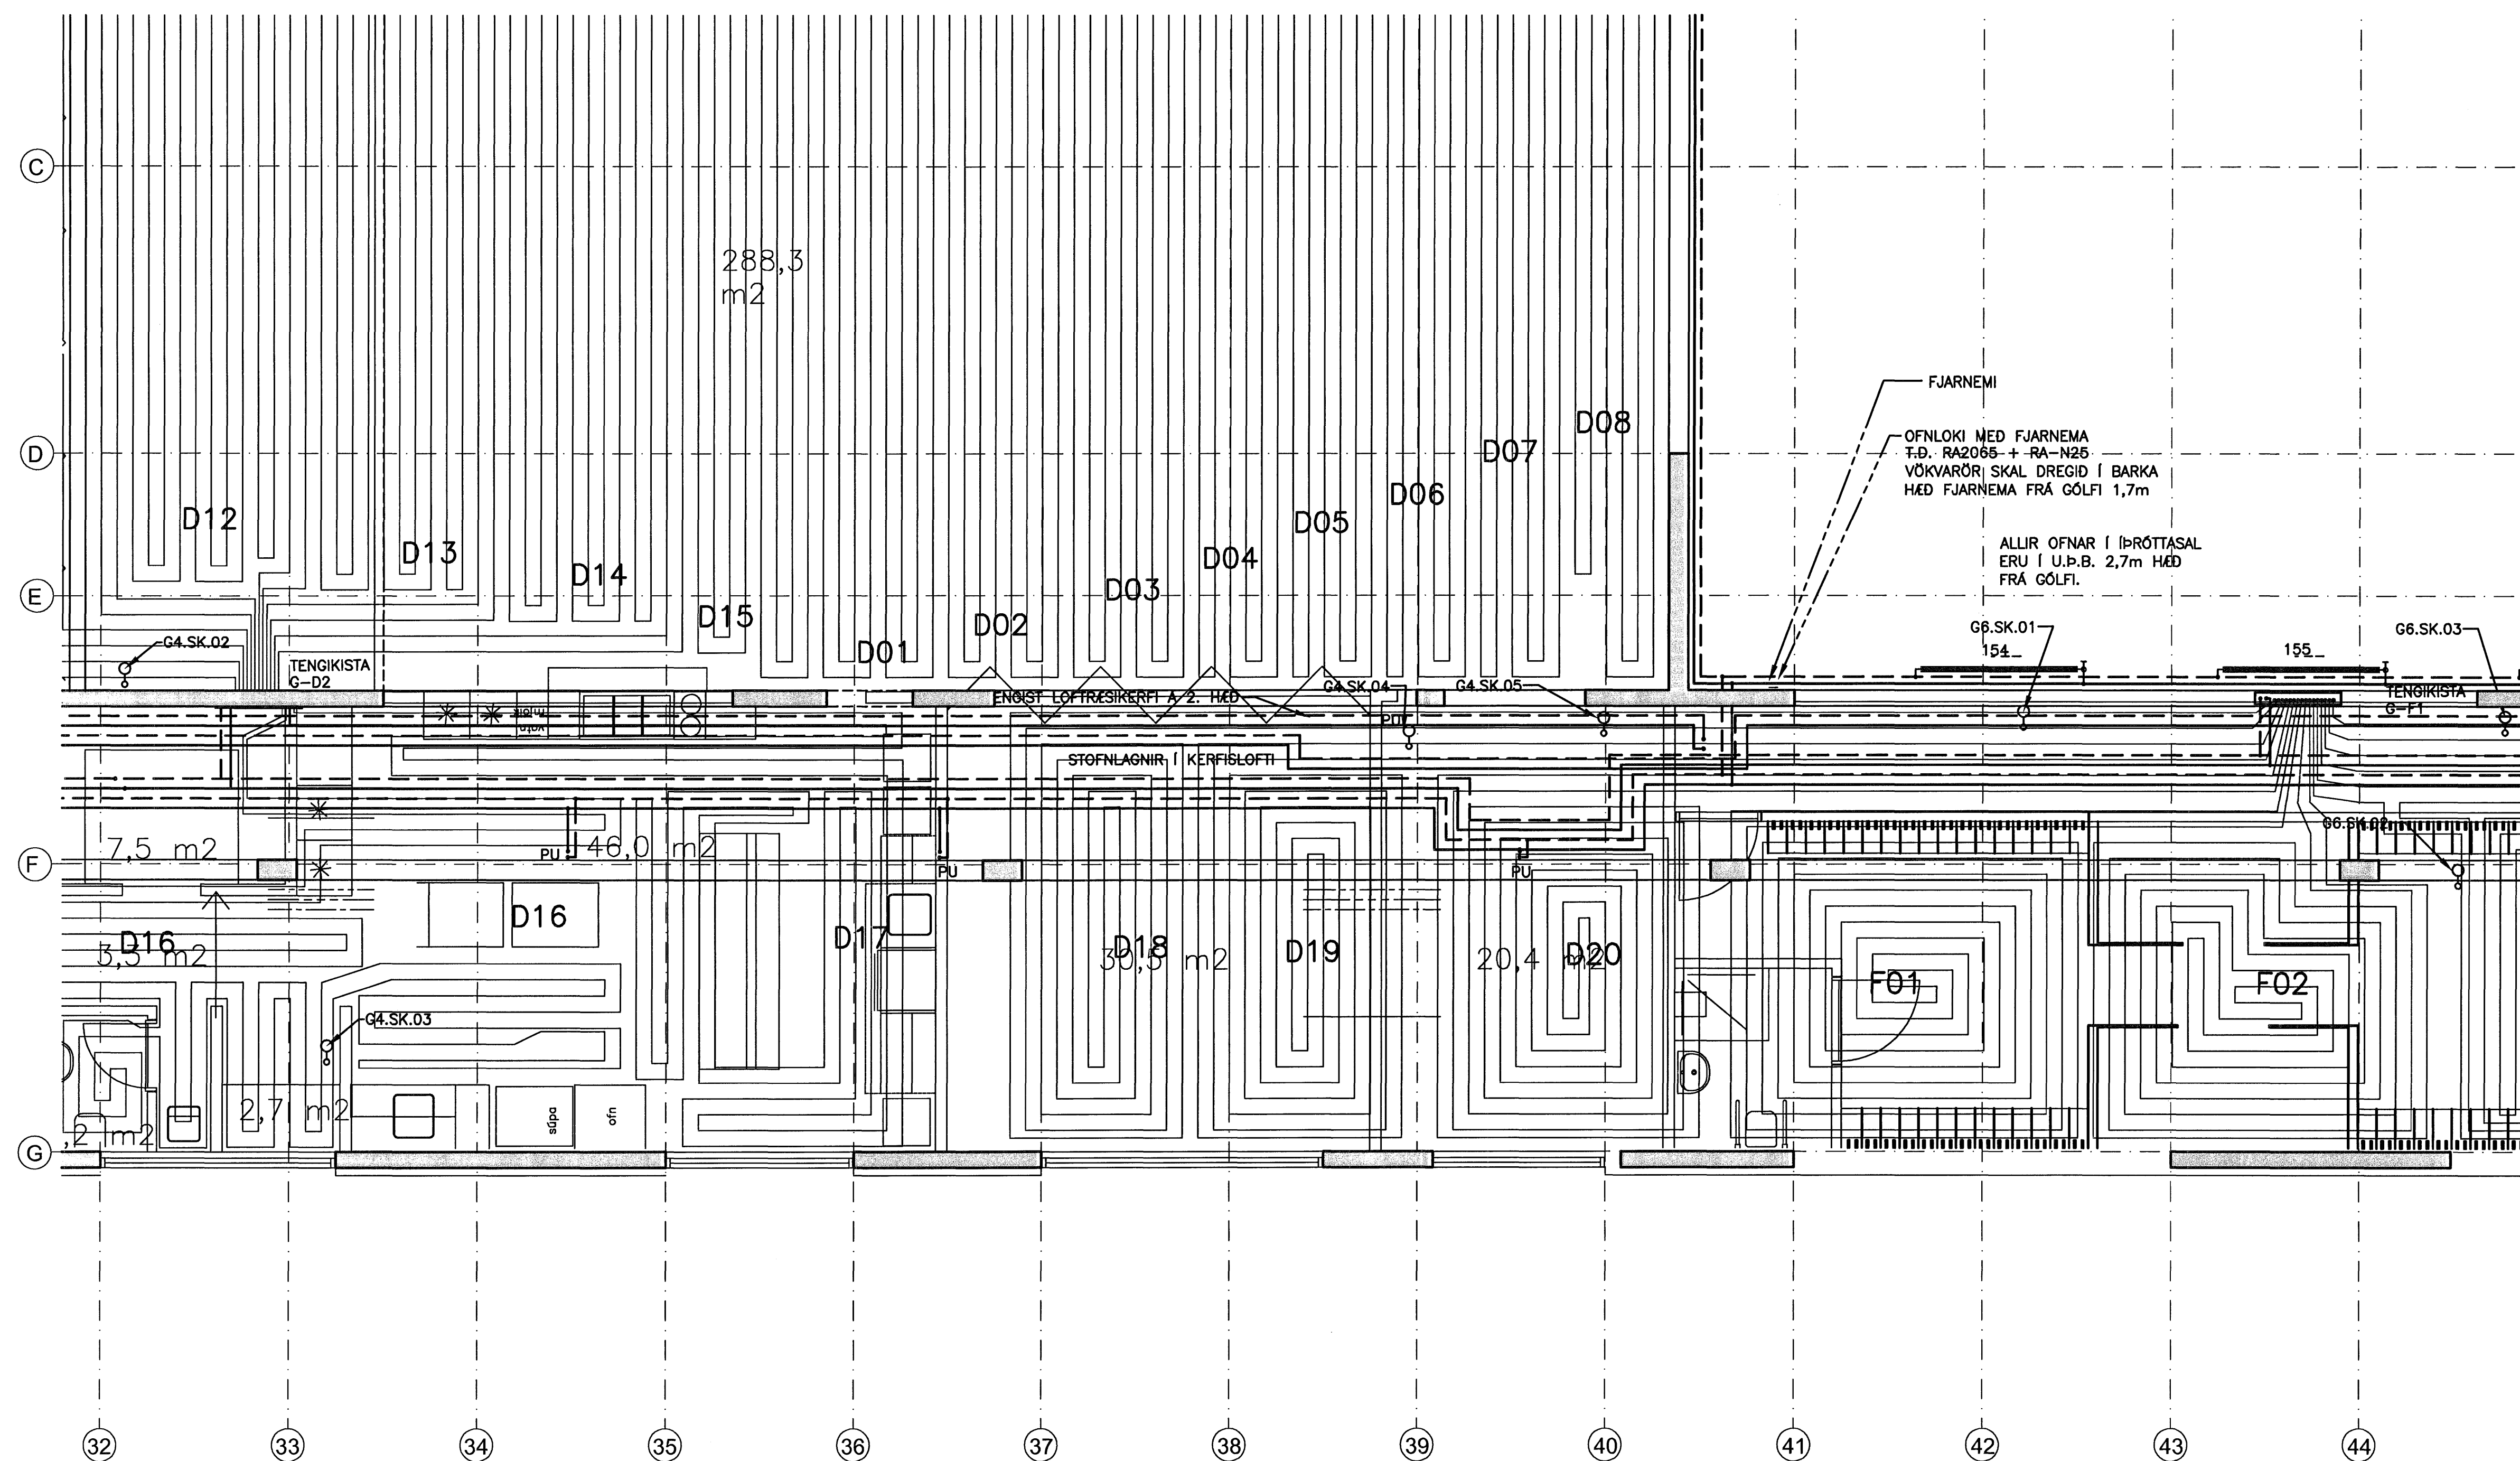

ALMENNAR SKÝRINGAR SJÁ TEIKN. P2-461.

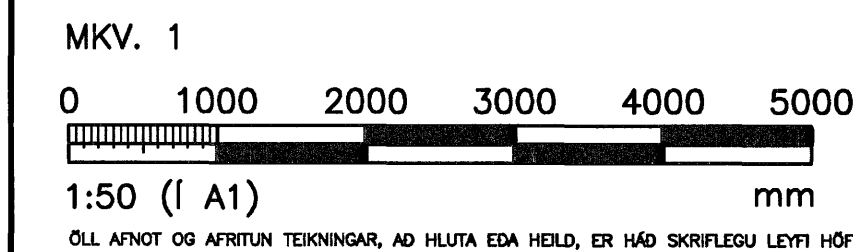

HÖNNUN

GRENASÁSVEGI 1 108 REYKJAVÍK Sími: 510 4000 Fax: 510 4001
VEFFANG: www.honnun.is NETFANG: honnun@honnun.is

HEITI VERKS:
HRAUNVALLASKÓLI 2. ÁF.
DREKAVELLIR 9, HAFNARFIRÐI

HEITI TEIKNINGAR:
HITAKERFI:
1. HÆÐ, GRUNNMYND

MÉL:	TEIKNAD:	LS	GEYMSLUNUMER:	WNR:
HAUNAD:	HAUNAD:	LS	MKV:	3.151.218
DAGS. UNDRISKRIFTAR:	NAFN OG KT. HÖNNUÐAR:	HÖNNUN hf	430572-0169	P2-426
UNDRISKRIFT HÖNNUÐAR:	ÓTGAFA:			B1

GRUNNMYND
MKV. 1