
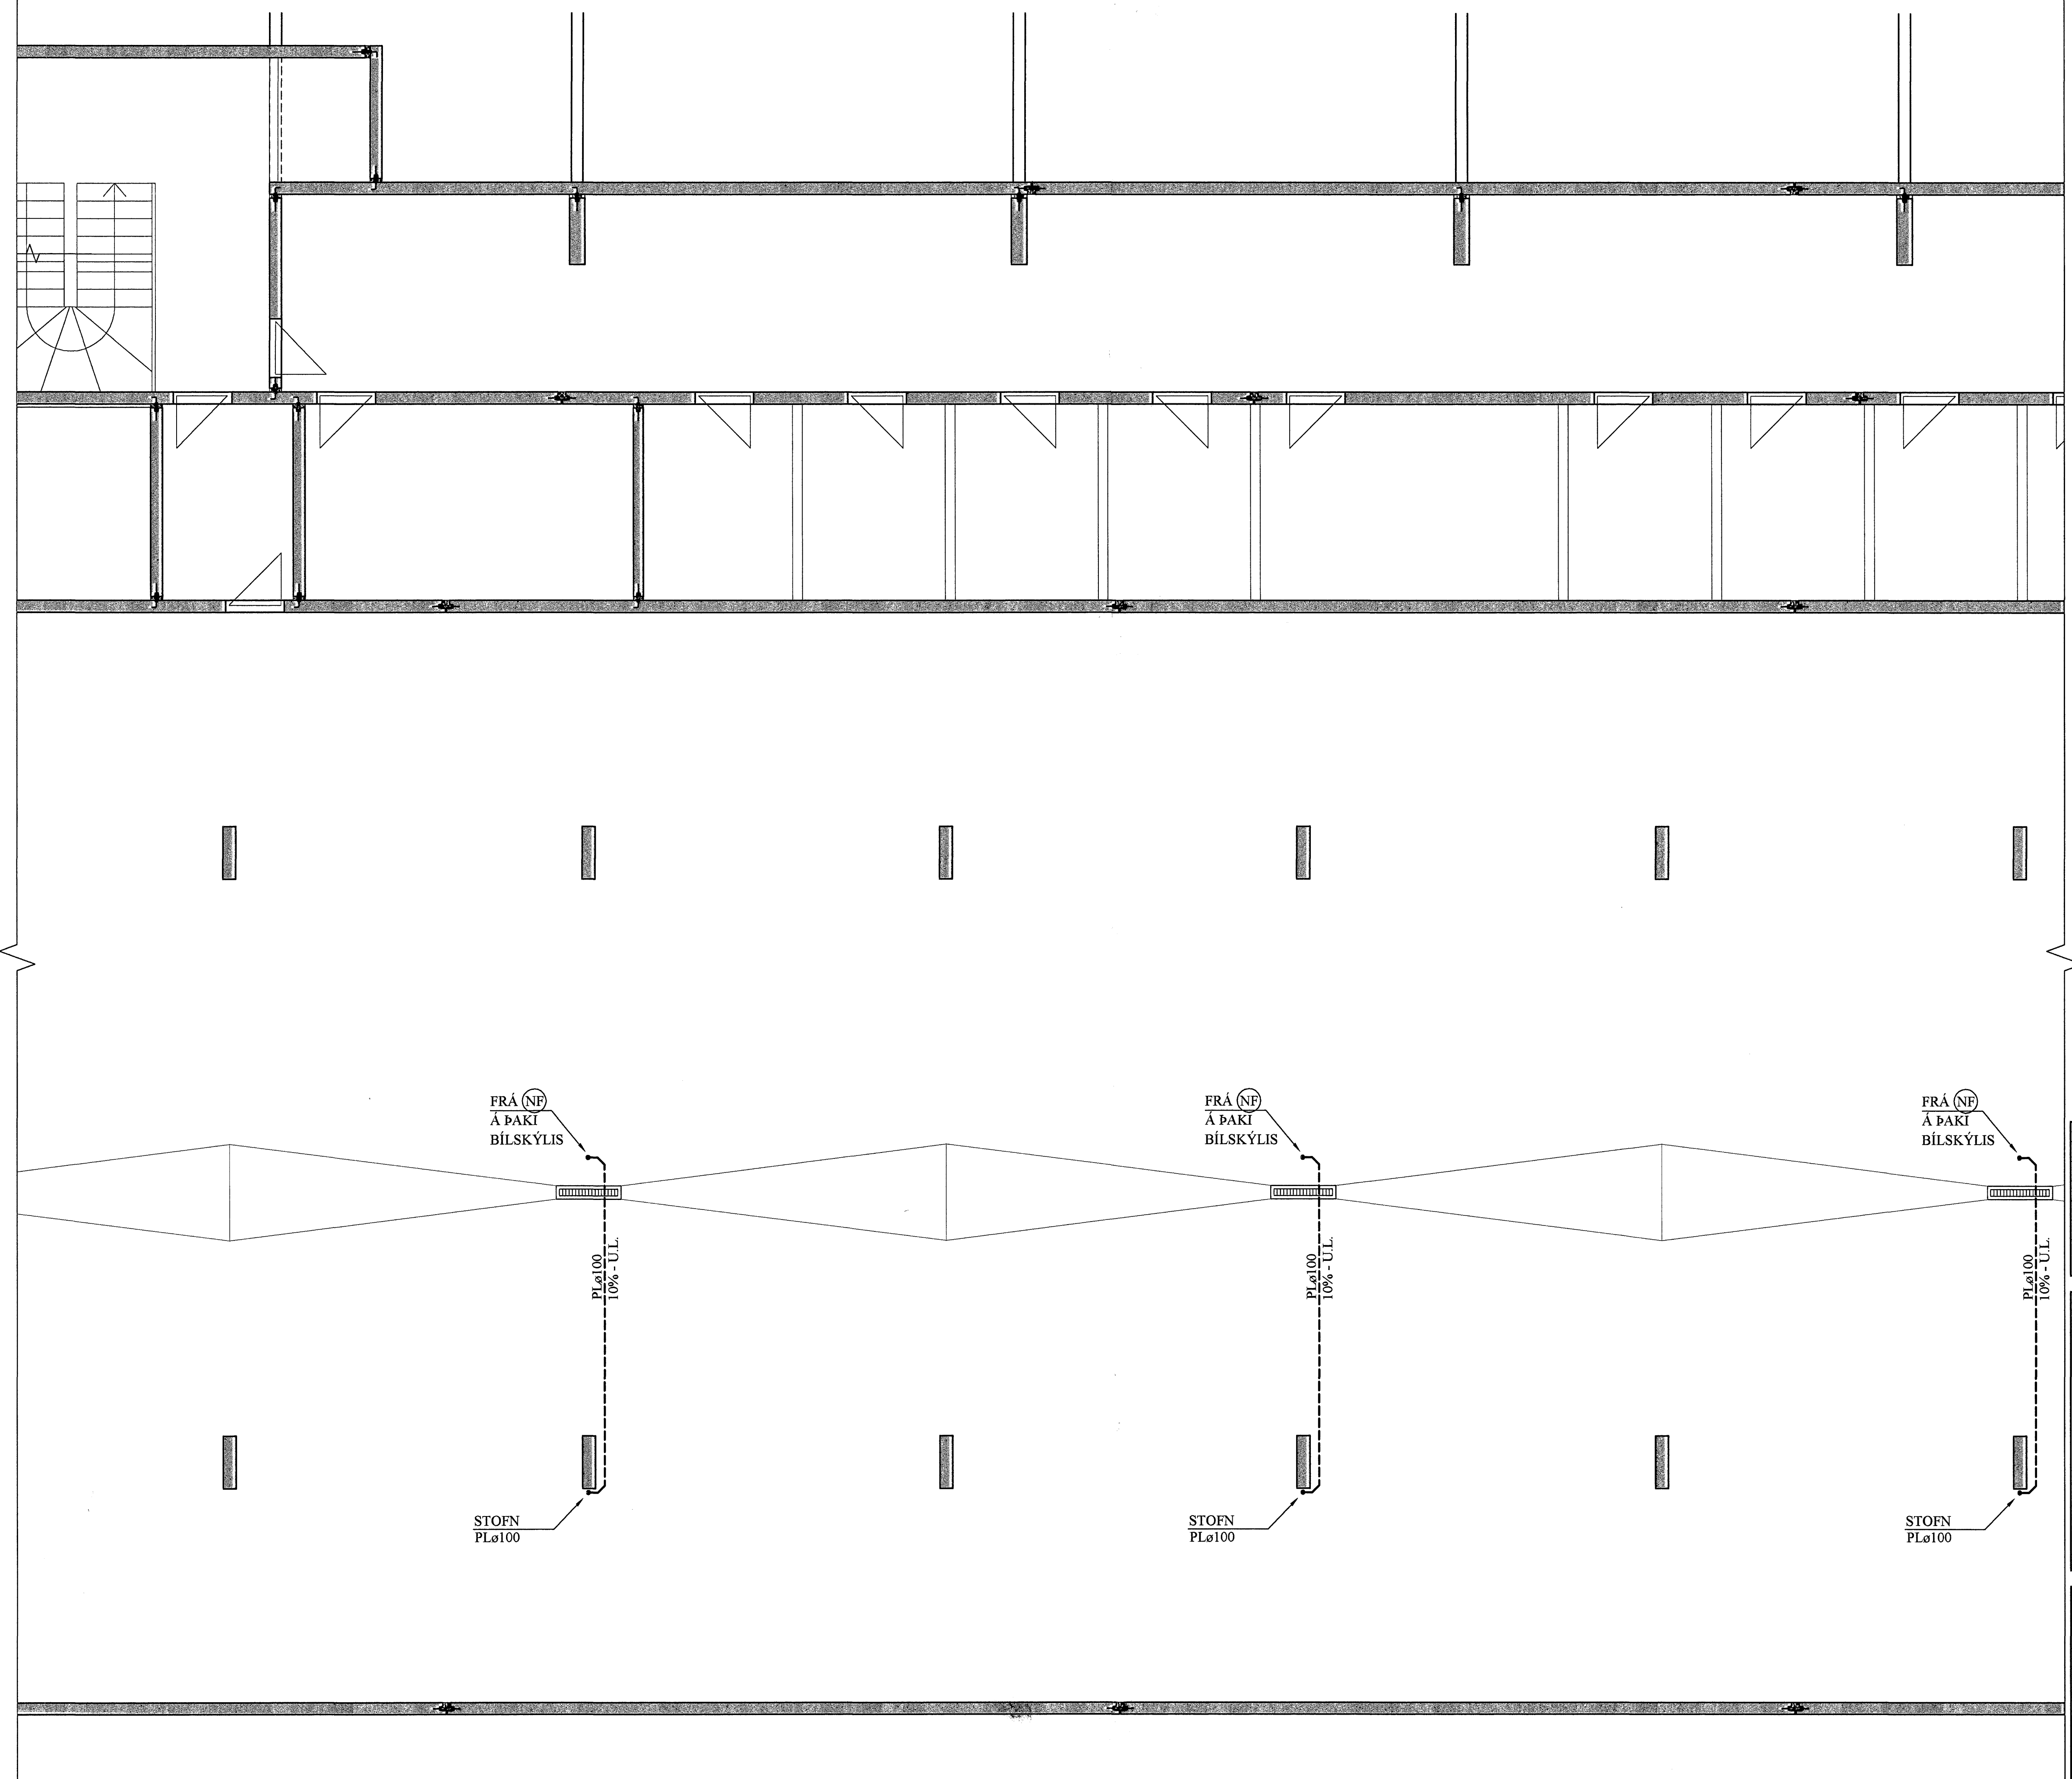



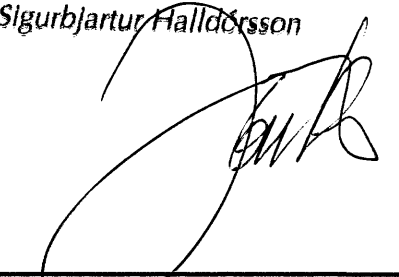
FRÆNNISLAGNIR I BILGEYMSLU, GRUNNMYND. 1:50

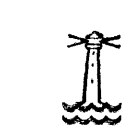

BREYTINGAR	

TILVÍSANIR:
 SKÝRINGAR..... SJÁ TEIKN. NR. 1-01


 Samþykkt þann
07 NOV. 2006
 Byggingafulltrúinn (Hafnarfirði)
 F.h. Sigurbjartur Fallalósson

Reikn.	Jón Kr.	Okt. '06	Útgefið:	09.10.2006
Teikn.	BB	Okt. '06	Kvarði:	1:50
Aft.				
Samþ.				

FLATAHRAUN 1

Hafnarfirði

Nr. **2-39**

Verkhlufti FRÆNNISLAGNIR BILGEYMSLU.	Jón Kristjánsson Byggingafræðingur F.VFI Skúlagata 19 101 Reykjavík Sími: 551-9800 Gsm: 863-2154 Ft. 210754-4800 Netfang: jk@virkj.is http://www.VJK.is
--	---