




# JÄRNBENT STEYPA

## Innveggjaeining 1:20

Innveggur IV.1.23.32  
Hliðarmynd 1:20

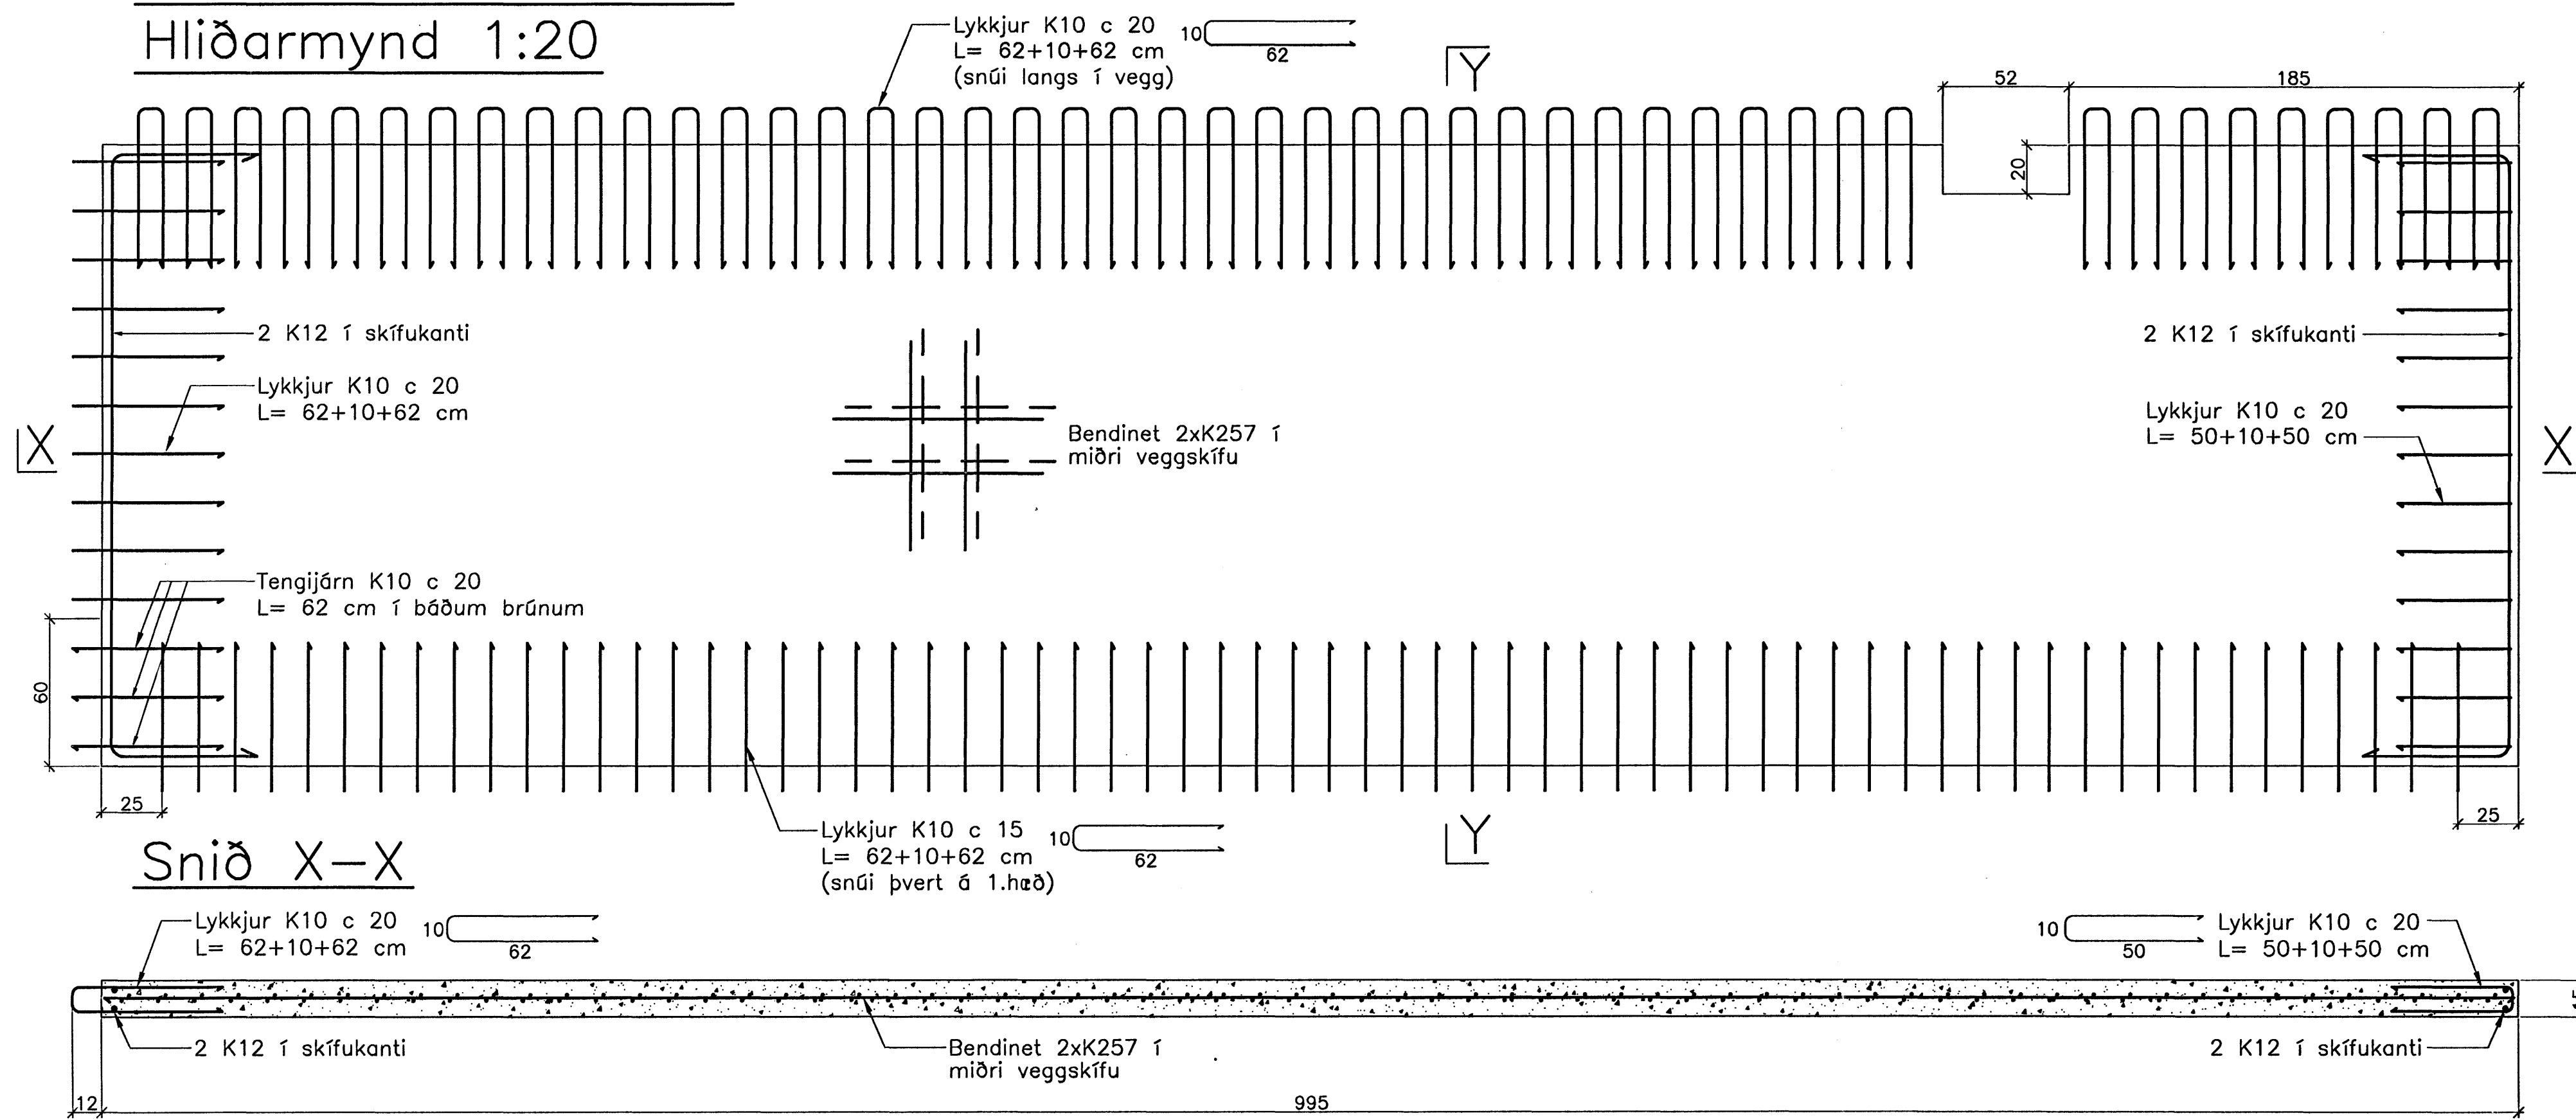


Snið Y-Y

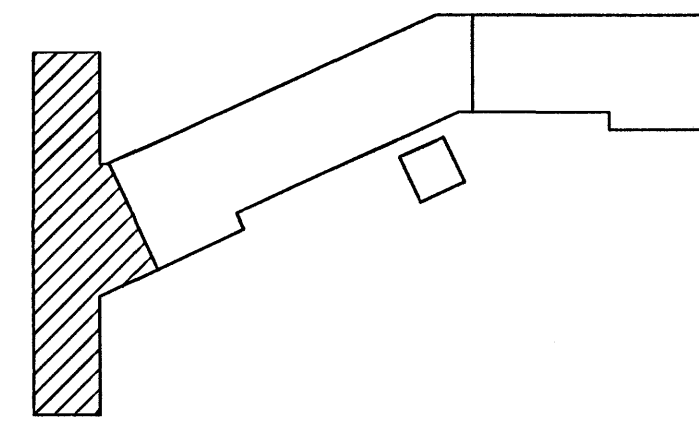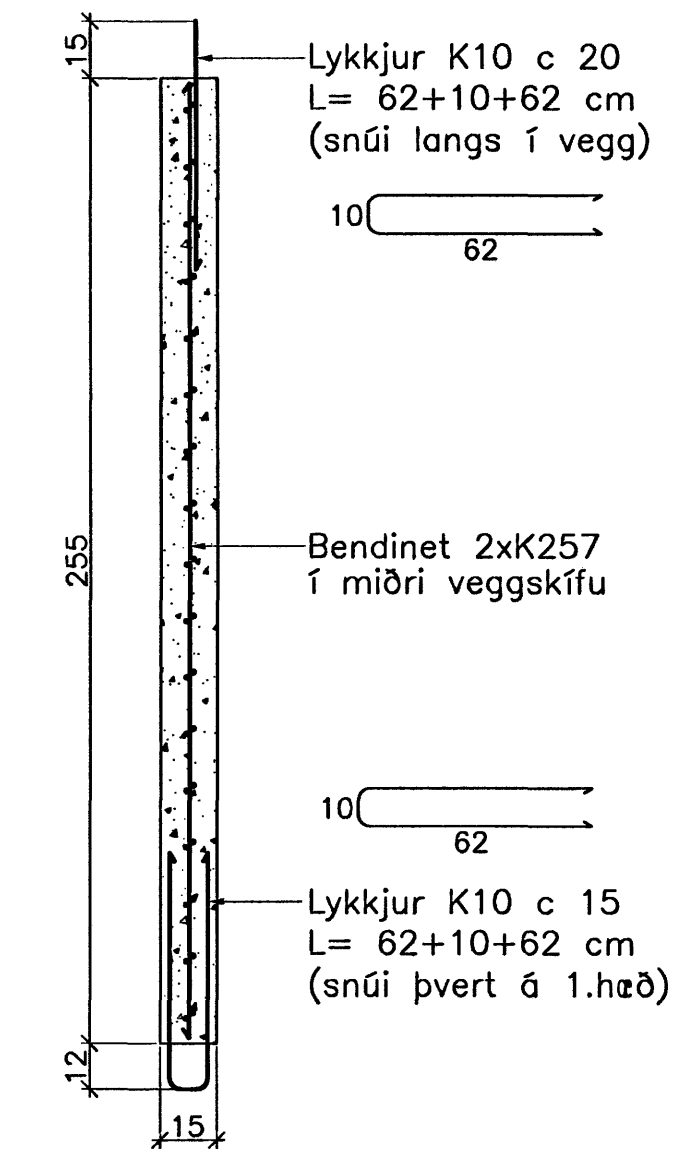

Breytingar:


Vífill Oddsson  
101237 3629

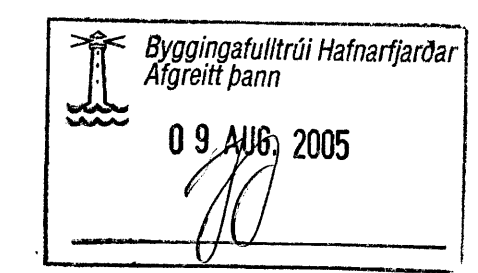

TEIKNISTOFAN  
ÓDINSTORGI

Verkefni: Lækjargata 32 Hafnarfirði

Heiti: Järnbent steypa: IV.1.23.32

Hönnun: Vífill Oddsson verkfræðingur

VÍFILL ODDSSON  
kt. 101237-3629

VERKFRÆÐINGUR  
FVFI - FRV  
SÍMI: 510-2200  
FAX: 510-2201

M. 1:20  
R. V.O./K.S.G.  
T. K.S.G.  
Dags. júlí 2005 Nr. 970-1-139