




JÄRNBENT STEYPA

Innveggjaeining 1:20

Innveggur IV.1.23.30
Hliðarmynd 1:20

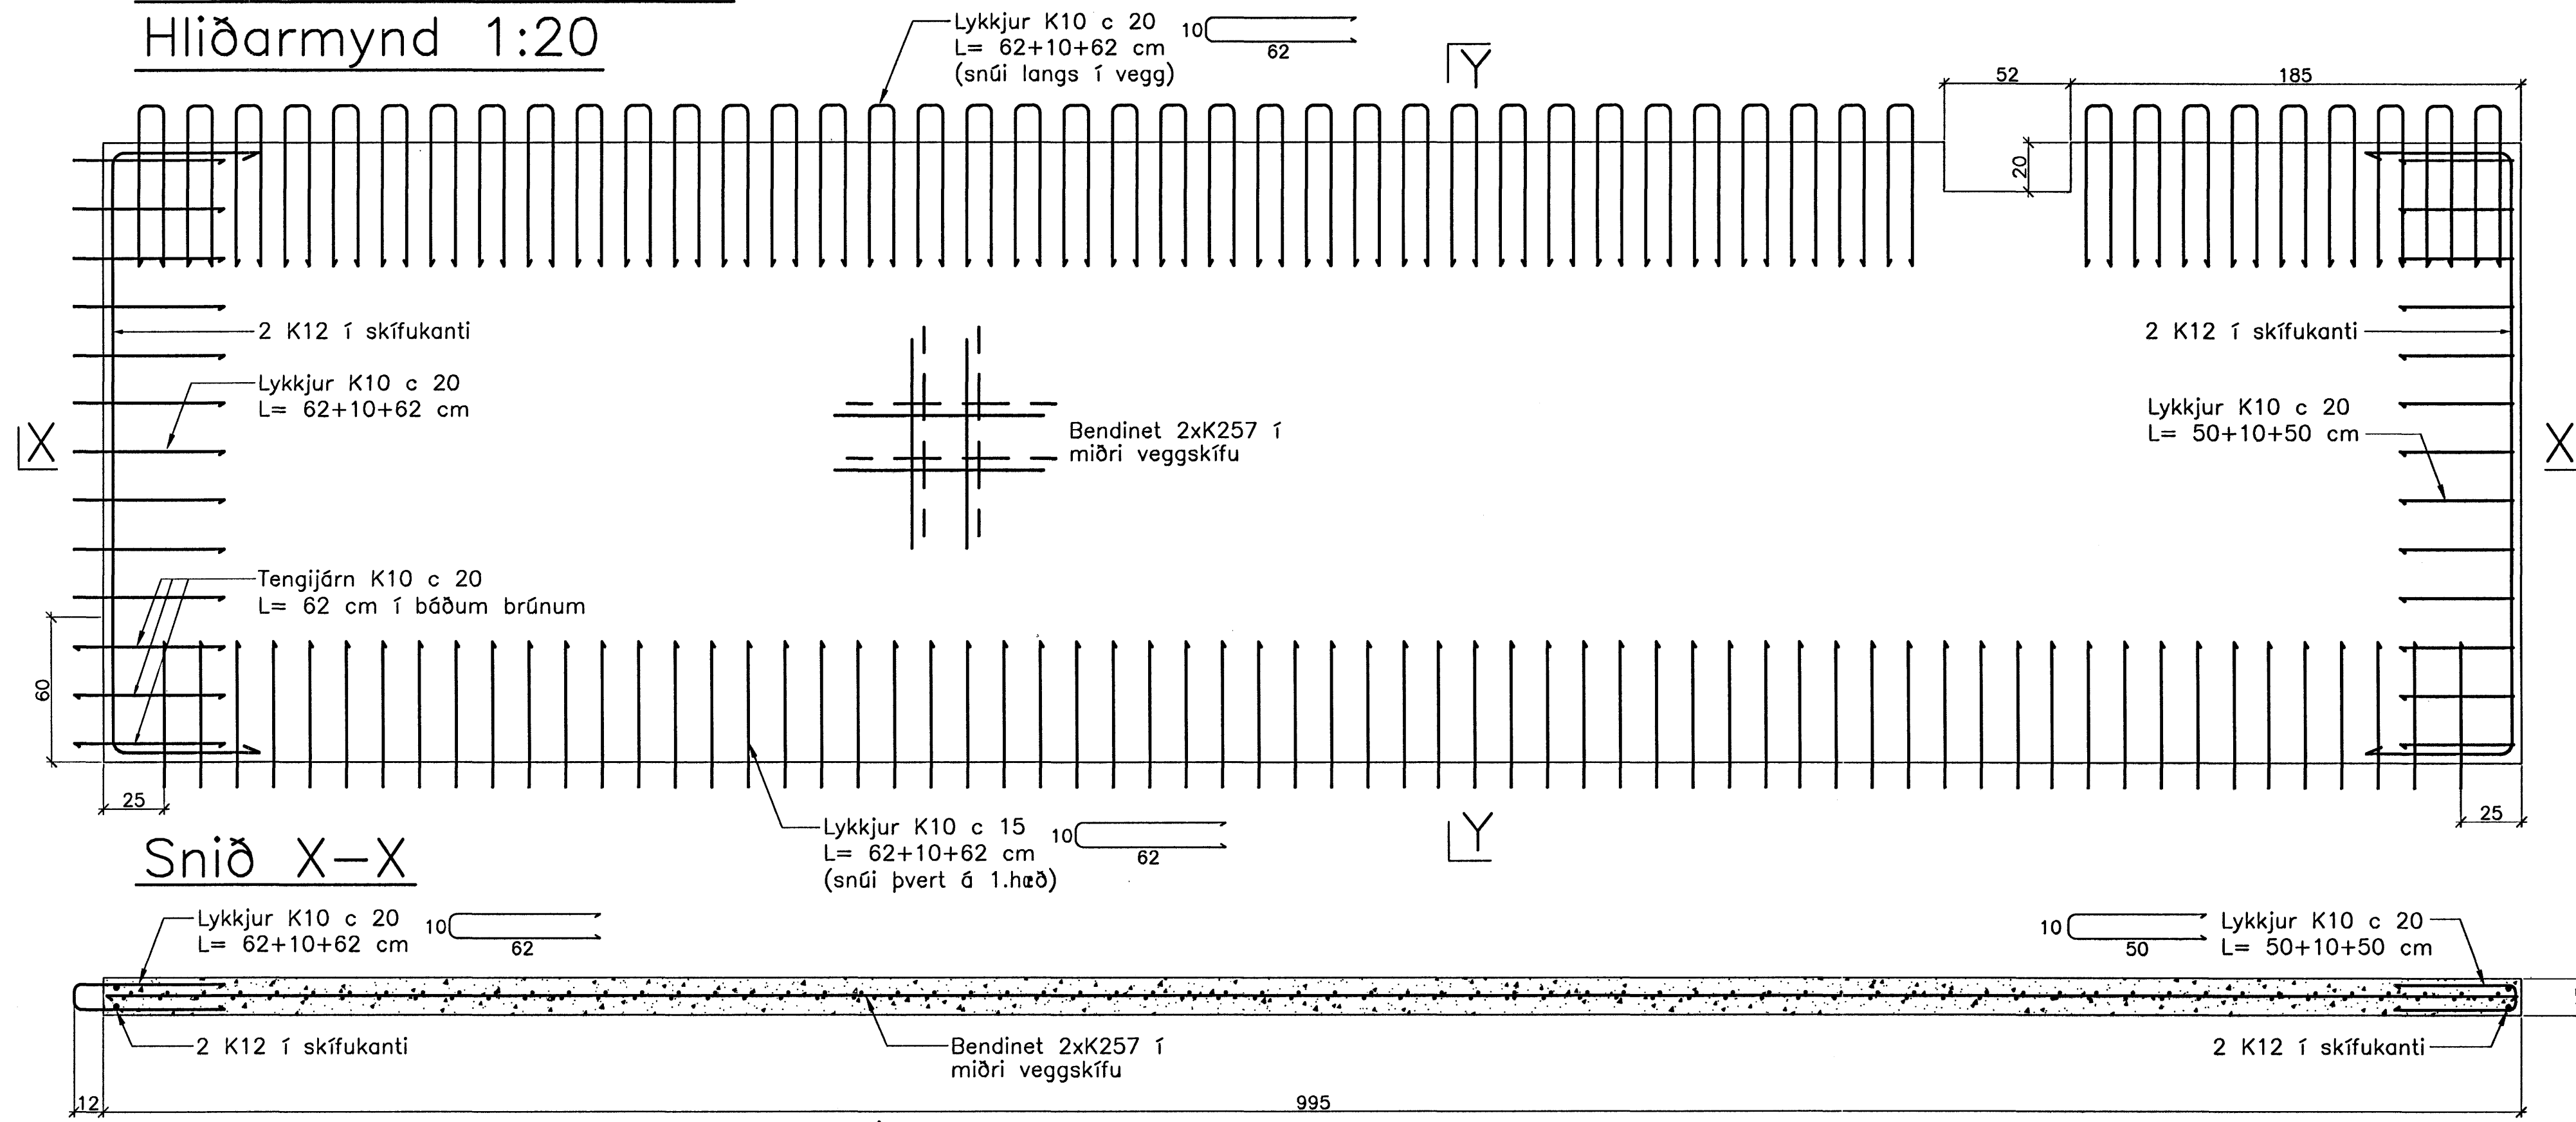

Snið Y-Y

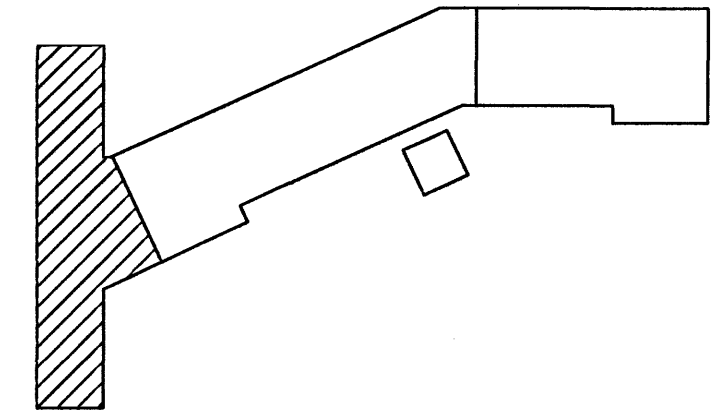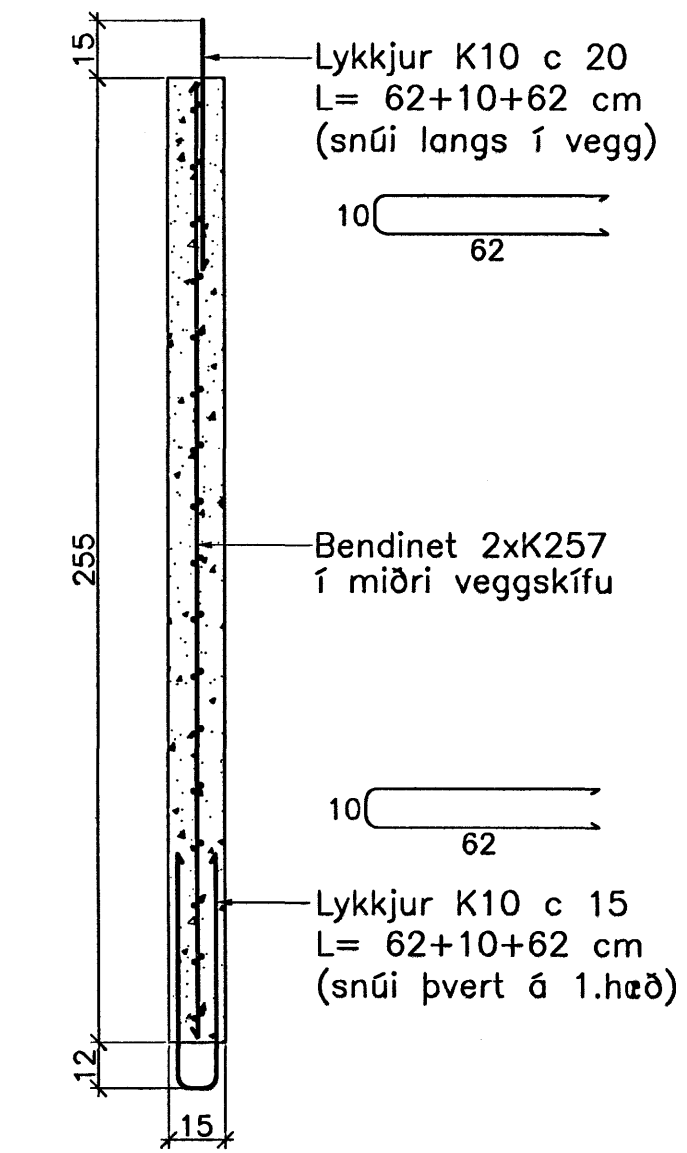

Breytingar:


Vífill Oddsson
101237 3629

TEIKNISTOFAN
ODINSTORGI

Verkefni: Lækjargata 30 Hafnarfirði

Heiti: Järnbent steypa: IV.1.23.30

Hönnun: Vífill Oddsson verkfræðingur

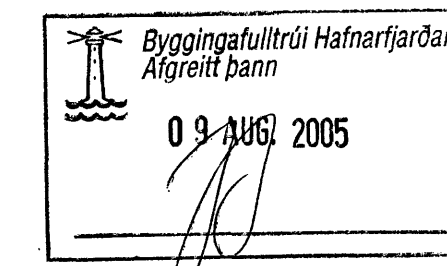

VÍFILL ODDSSON VERKFRÆÐINGUR
kt. 101237-3629 FVFI - FRV
SÍMI: 510-2200
ÓDINGSGÖTU 7 REYKJAVÍK FAX: 510-2201

M. 1:20
R. V.O./K.S.G.
T. K.S.G.
Dags. júlí 2005 Nr. 969-1-139