

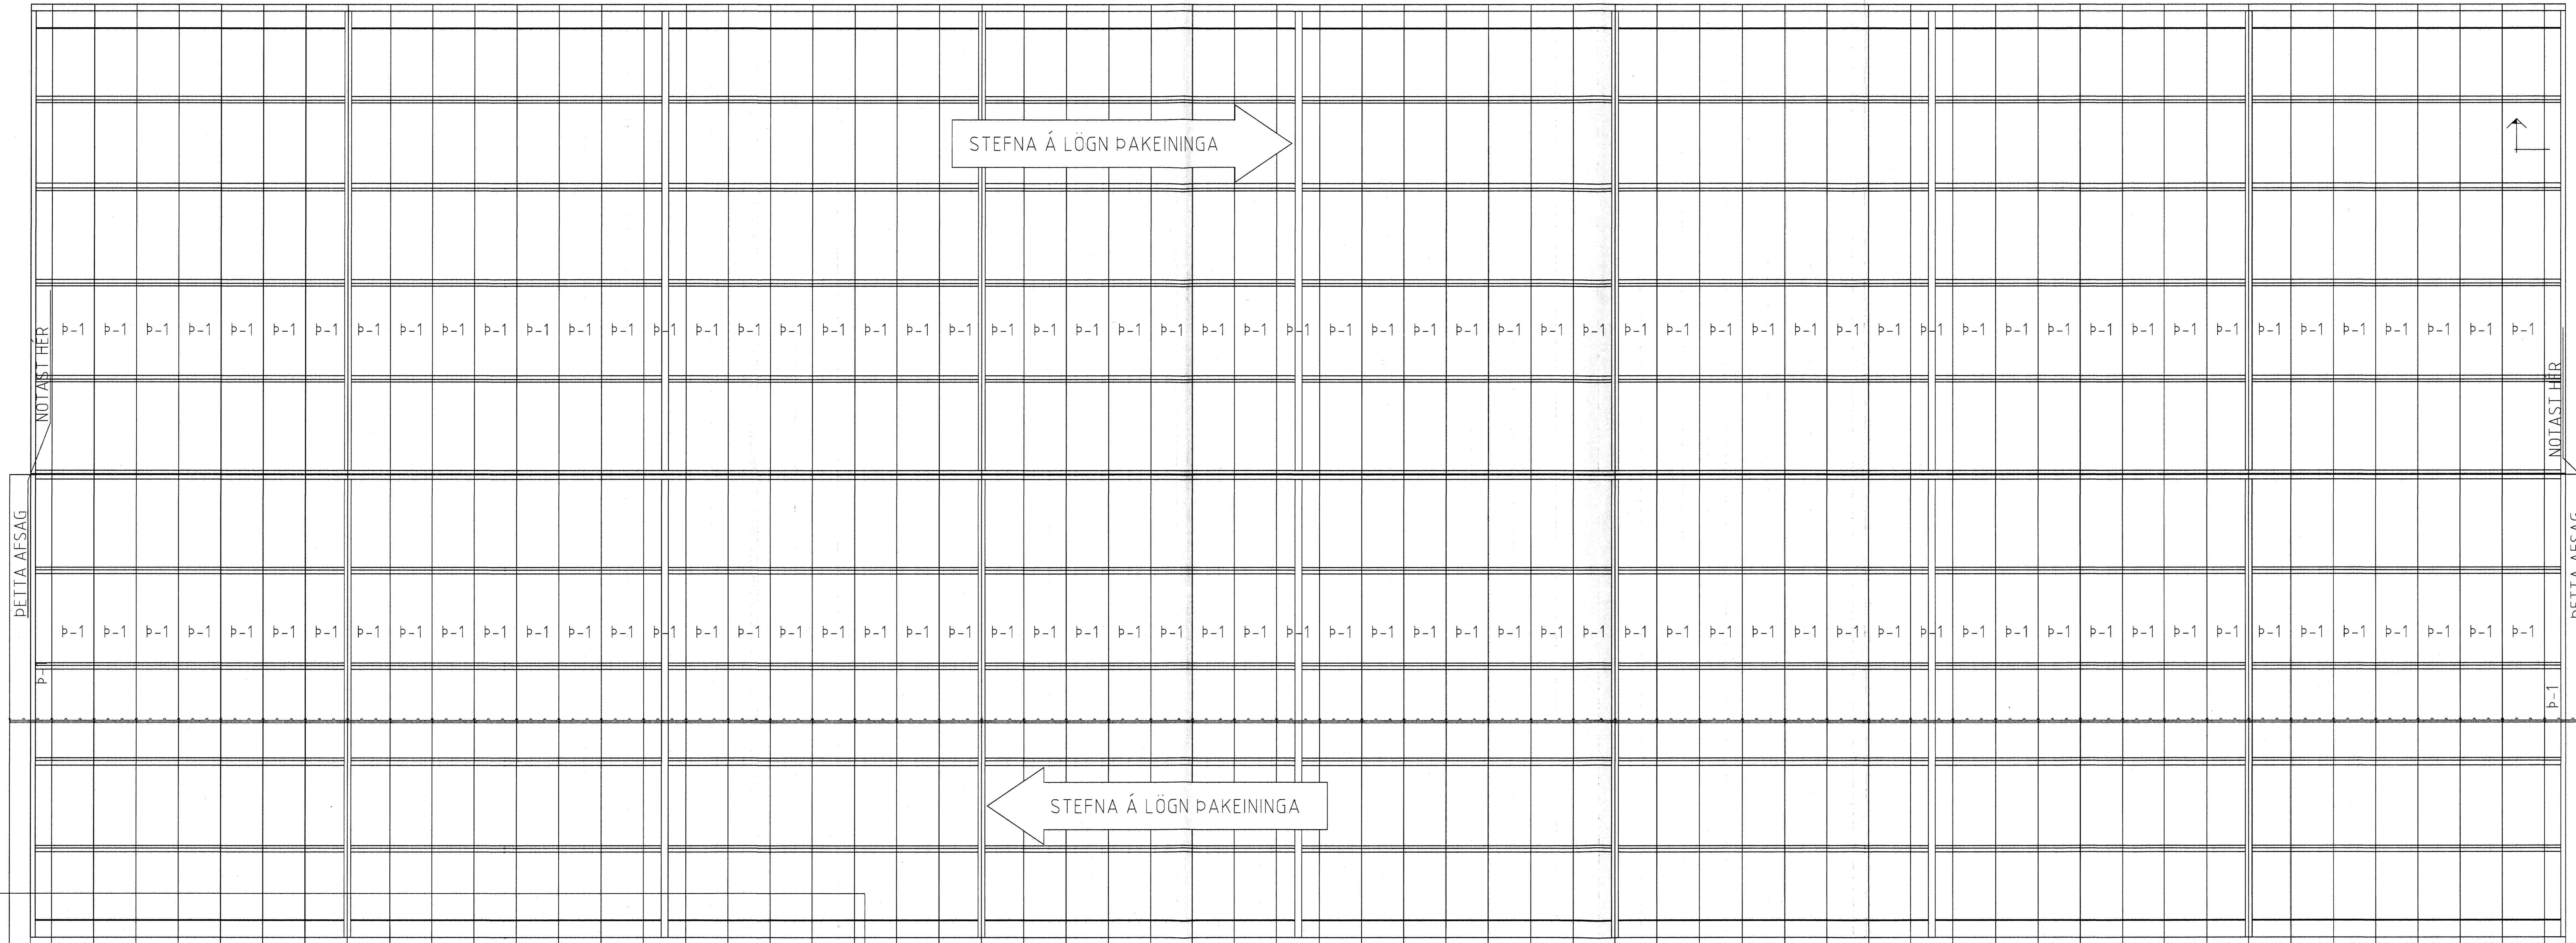


59 ST P1 LENGD 11286 mm SKÖRUN A 172 mm

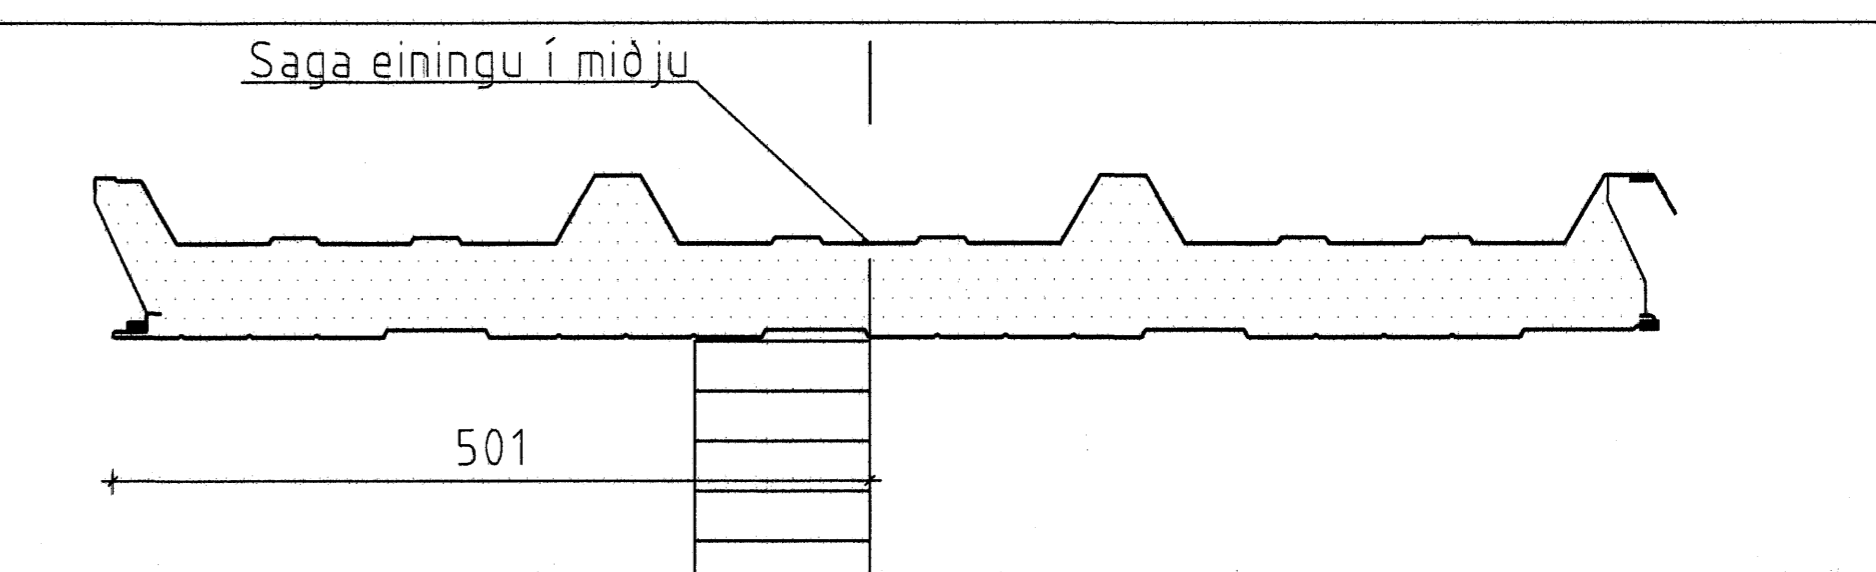

6
408

61 ST P1 LENGD 11286 mm SKÖRUN A 172 mm

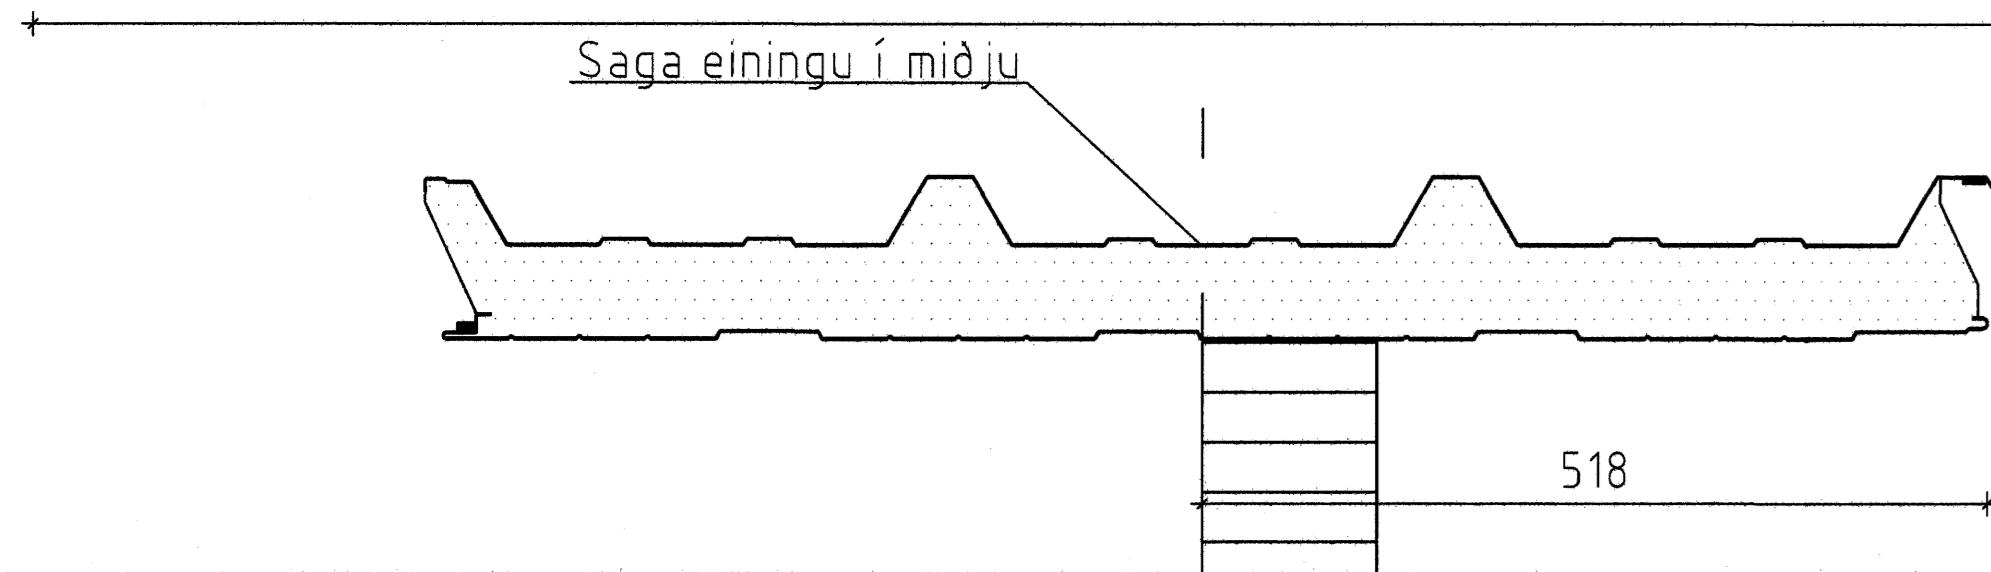

Númer	Dags	Skýring breytingar	fr. af
ÖLL AFNOT OG AFRITUN TEKNINGAR AD HLUTA EBA Í HEILD ER HÁÐ SKRIFLEGU LEYFI LÍMTREVIÐRÉTS EHF.			
Talsnúmer Gylfaleft 9, 102 Reykjavík Sími 538 6000 Fax 538 6009		MEY. 150 DAGS. 22/03/06 VERNR. 2005070027	ÓTÓFA NR. NR. TEKNINGAR 402
HEITI VERKS Steinhella 17 B		HEITI TEKNINGAR Ráðun Þakeininga	DÖG. ÁRTUNAR DÖG. ÁRTUNAR
HEITI TEKNINGAR Ráðun Þakeininga		HEITI TEKNINGAR Ráðun Þakeininga	DÖG. ÁRTUNAR DÖG. ÁRTUNAR

28.03.2006