


SKÝRINGAR

- ① 1X20mm
3X16mm
- ② 1X25mm

Norðurbakki 19

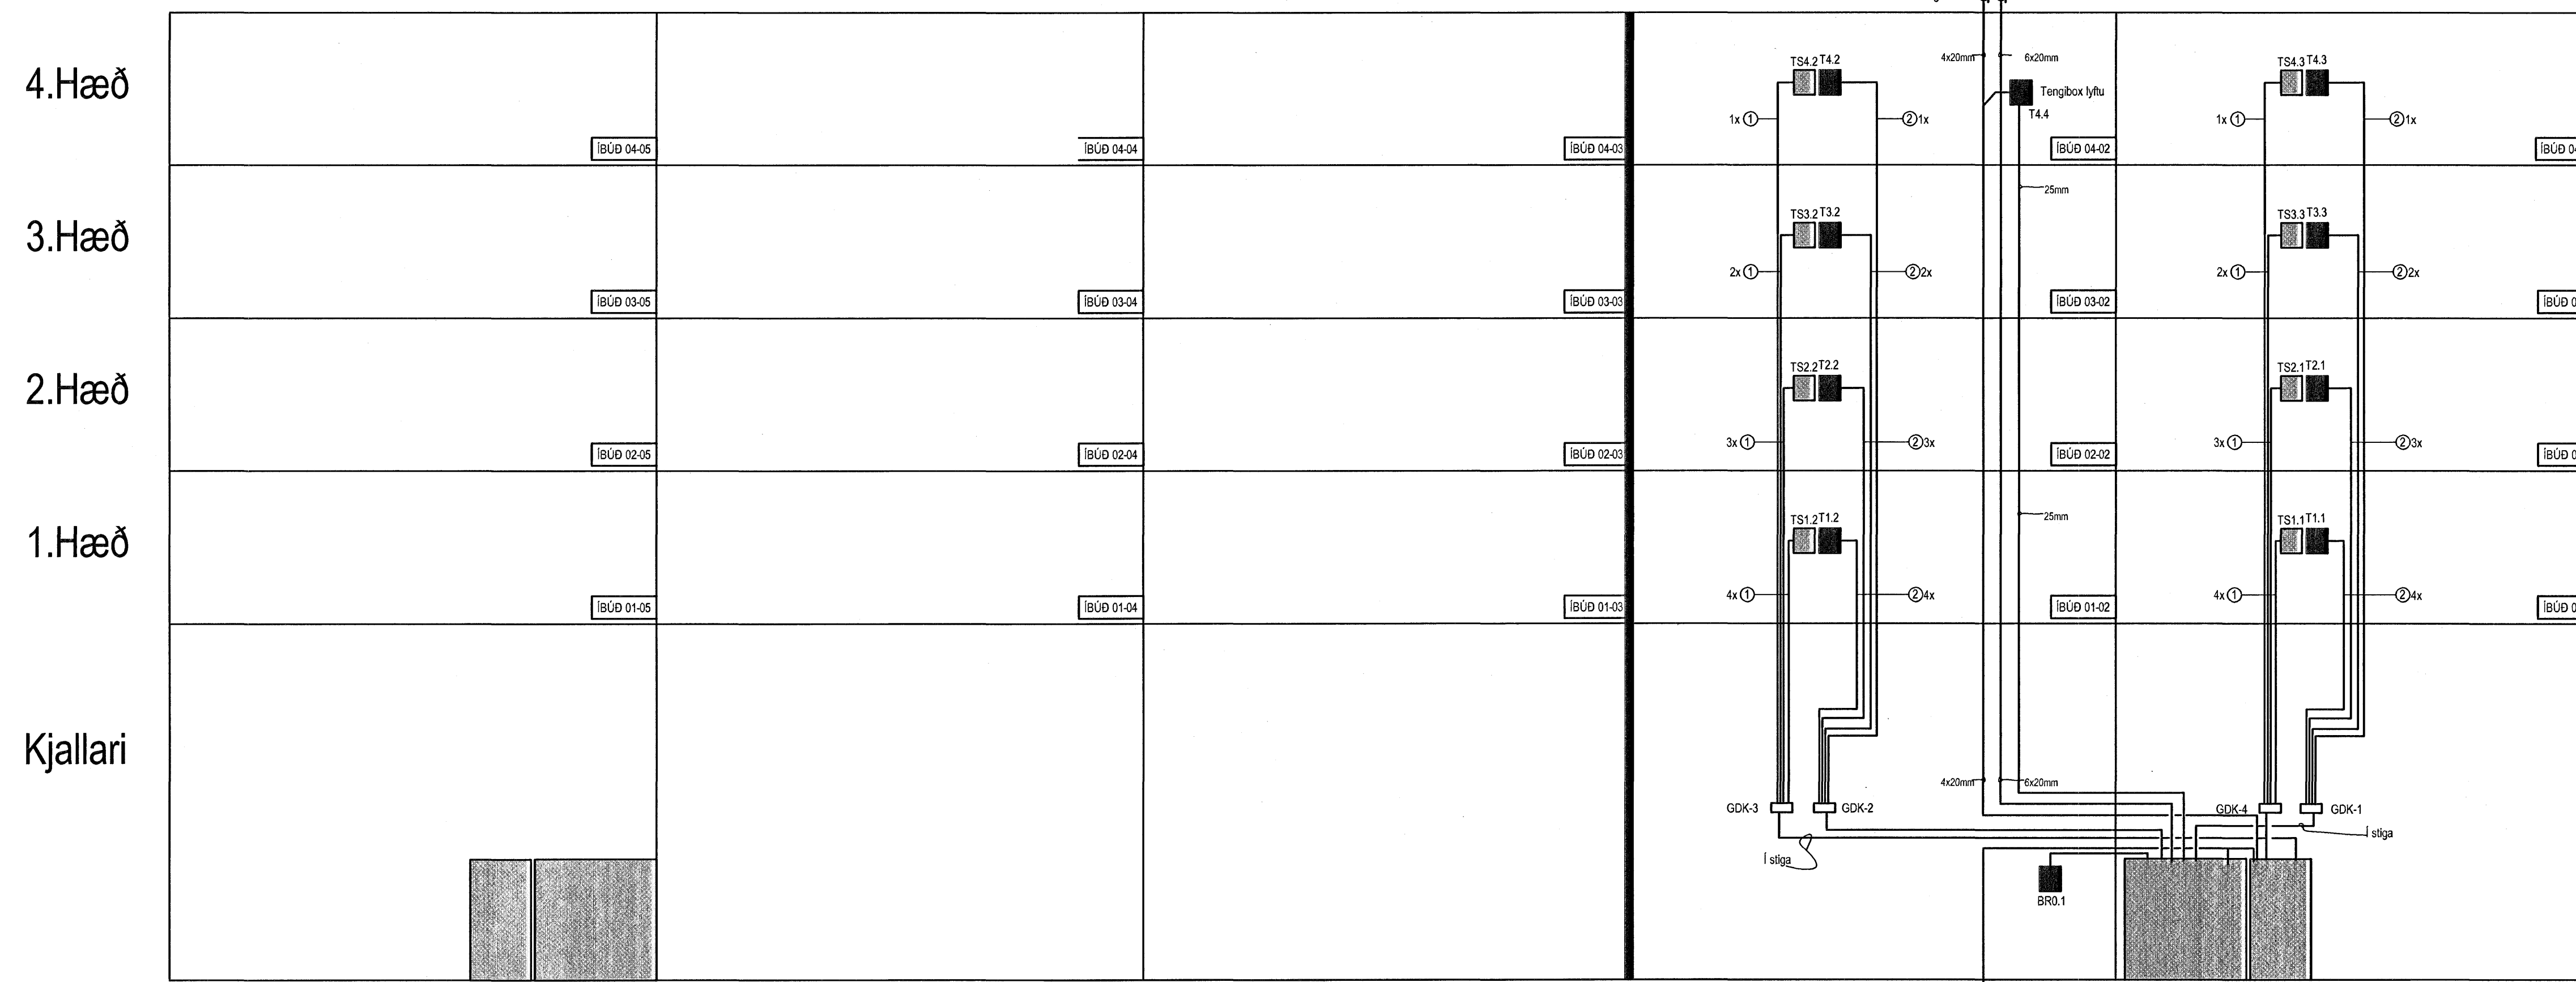

Inntakspipur:
 Heimtaug Orkuveitu 50mm
 Pipur fyrir lóðarfyrsingu 2x32mm
 Fjarskipti 2x50mm

T0.0A TS0.0 A

Hönnuður:
 GES/PAP
 Yfirfarð:
 Samþykkt: *PAP*
Páll Á. Pálsson Kt. 091255-2789
 Kt. 091255-2789

Breytingar:

BATTERIÐ

Dr. Einar
 Kt. 110457-2789

Fjölbýlishús
 Norðurbakki 19
 220 Hafnarfjörður

Dreyfikerfi smá og lágspennu
 A
 Mkv:

RTS
 VERKFRÆÐISTOFA
 Grensásvegur 3
 108 Reykjavík
 Sími 520 9900
 Fax 520 9901
 www.rts.is

83-1738-1-
 08.02.2006

xx0602 A

