


Inntakspípur:  
 Heimtaug Orkuveitu 50mm  
 Pípur fyrir lóðarlýsingu 2x32mm  
 Fjarskipti 2x50mm

Hönnuður:  
 GES/PAP  
 Yfirfað:  
 PÁP  
 Samþykkt: Páll Á. Pálsson kt. 091255-2789  
 Kt. 091255-2789

Breytingar:

**BATTERIÐ**  
 Kt. 110457-2789

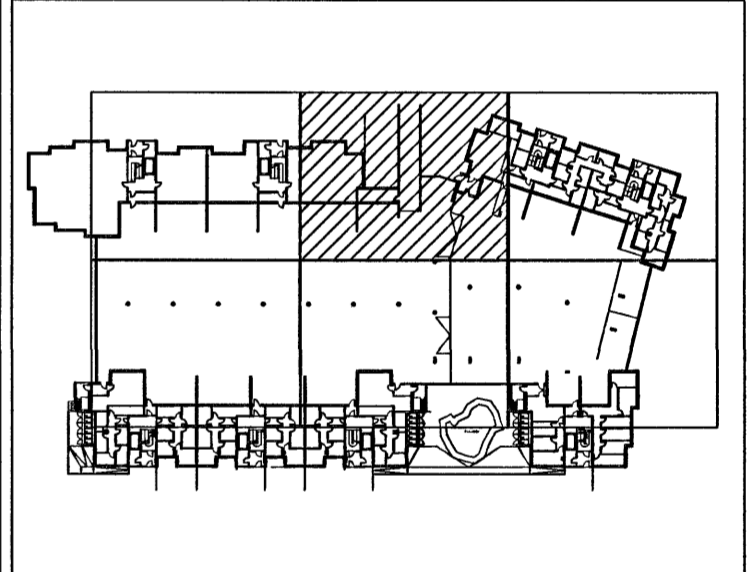

Bilageymsla  
 Norðurbakki 15-17-19-21  
 220 Hafnarfjörður

Smáspenna, lágspenna  
 Kjallari  
 Mkv: 1:50

**RTS**  
 VERKFRÆDISTOFA  
 Grensásvegur 3  
 108 Reykjavík  
 Sími 520 9900  
 Fax 520 9901  
 www.rts.is

88-1734-1-  
 001603 A  
 08.02.2008