


Hönnuður:  
 GES/PAP  
 Yfirfarð:  
 Samþykkt: **PAP**  
**Páll A. Pálsson** kt. 091255-2789  
 Kt. 091255-2789

Breytingar:

**BATTERIÐ**  
 BATTERIÐ  
*By. Einar*  
 Kt. 110457-2789

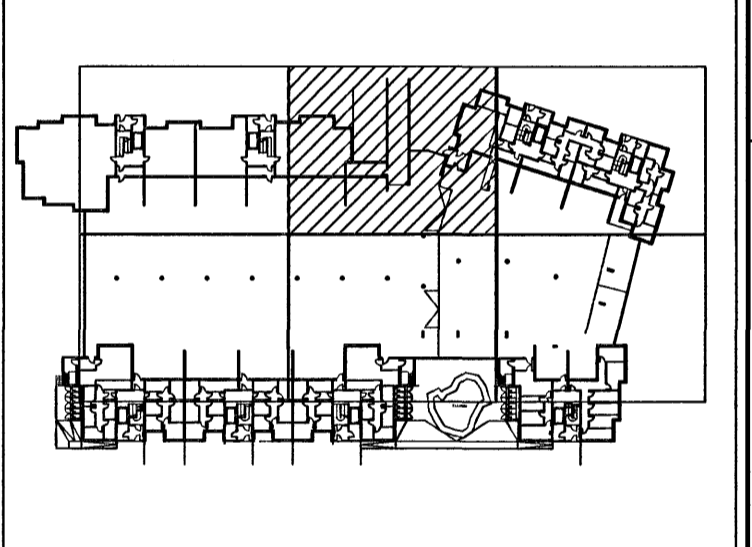

Bilageymsla  
 Norðurbakki 15-17-19-21  
 220 Hafnarfjörður

Lampaplan  
 Kjallara  
 Mkv: 1:50

**RTS**  
 VERKFRÆÐISTOFA  
 Grensásvegur 3  
 108 Reykjavík  
 Sími 520 9900  
 Fax 520 9901  
 www.rts.is

88-1734-1- 001502 A  
 08.02.2006