


**SKÝRINGAR**

- ① 1X20mm  
3X16mm
- ② 1X25mm

# Norðurbakki 17

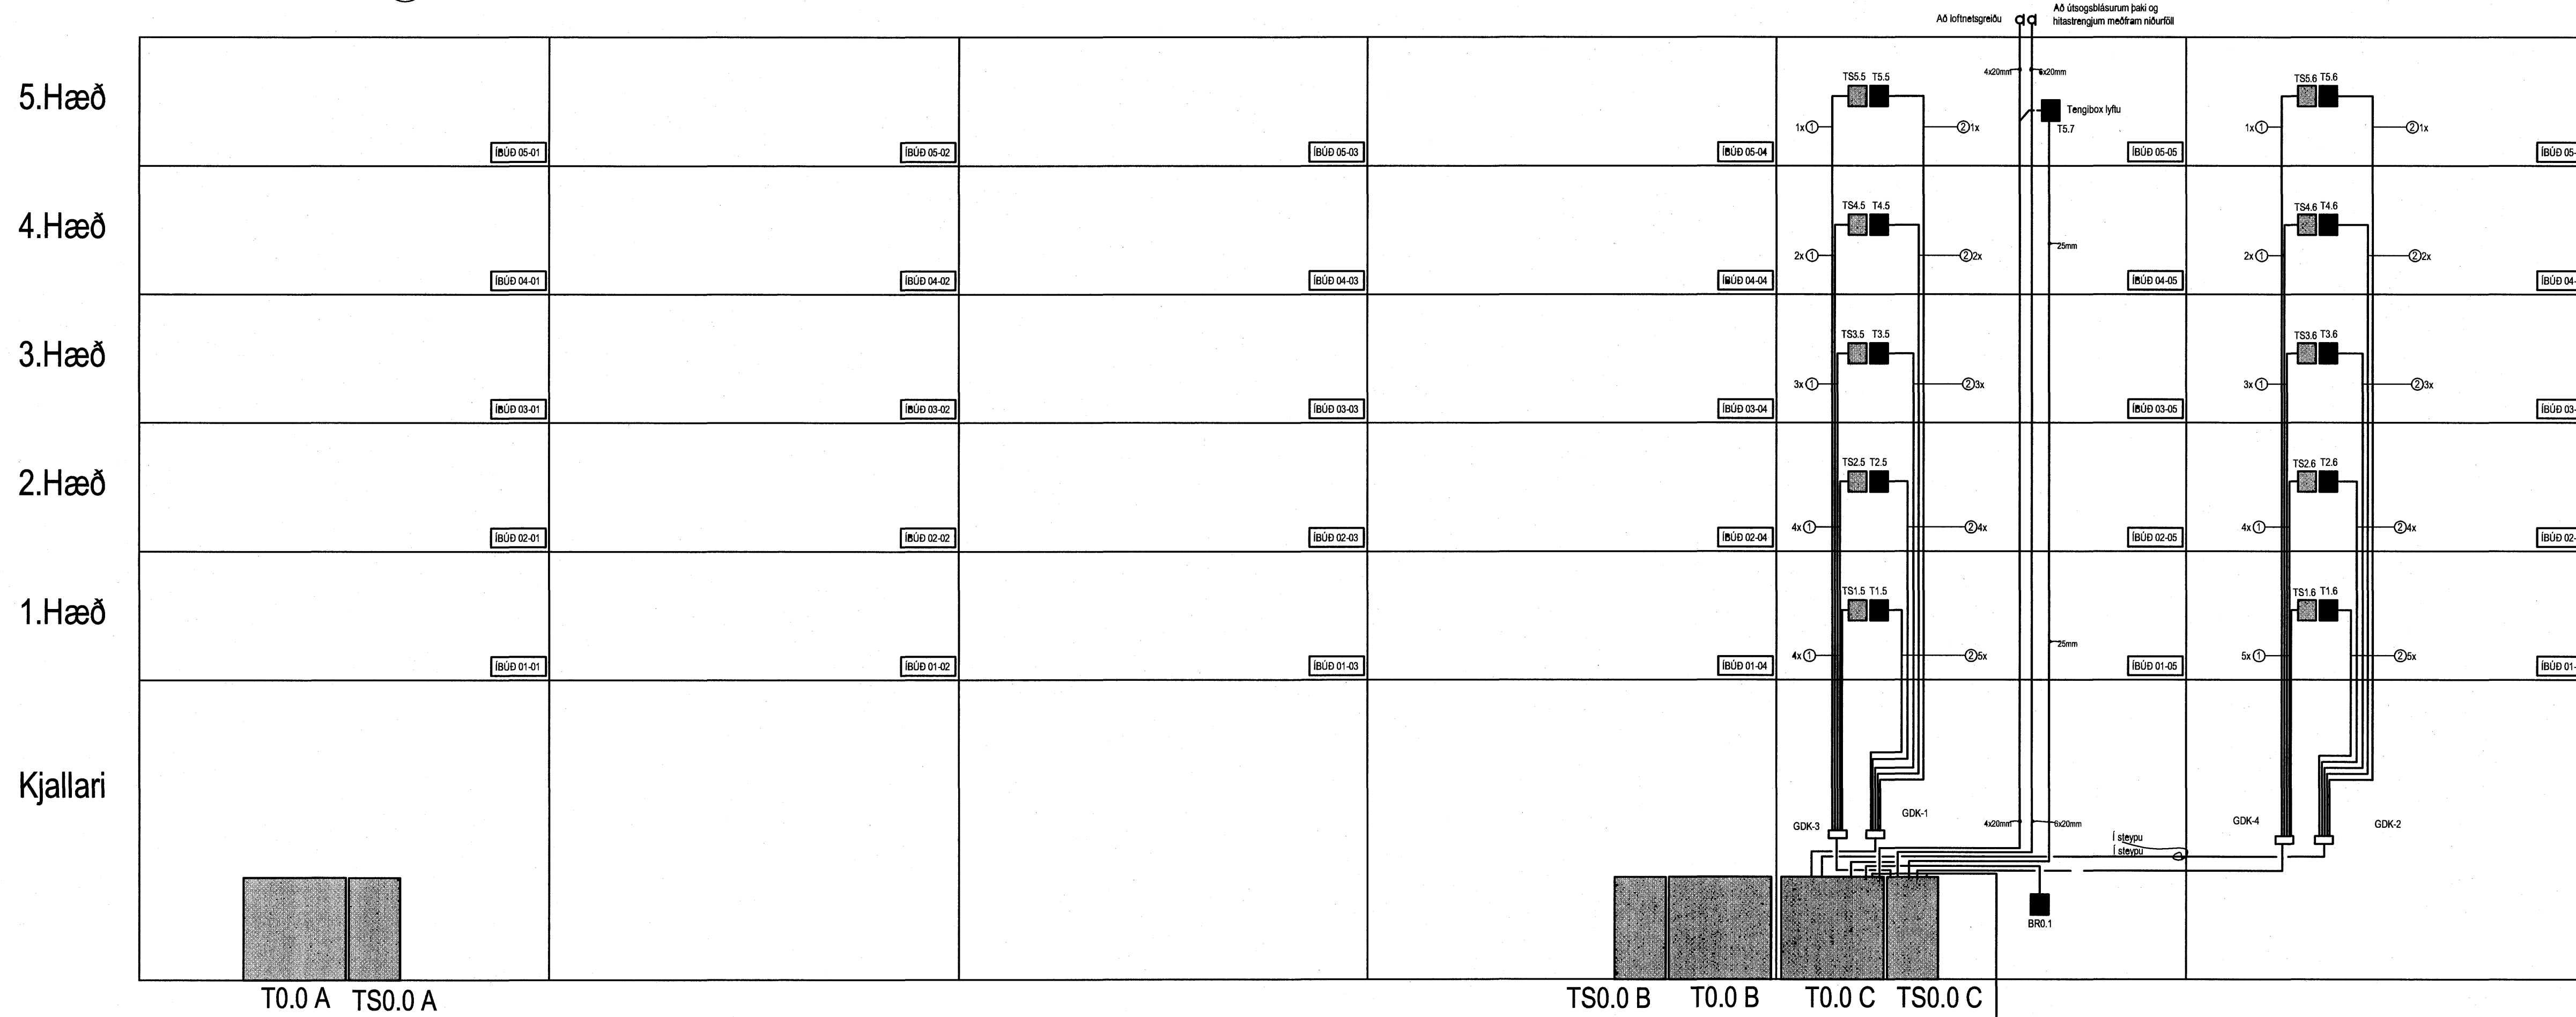

T0.0 A TS0.0 A

TS0.0 B T0.0 B T0.0 C TS0.0 C

Inntakspipur:  
Heimtaug Orkuveitu 50mm  
Pipur fyrir lóðarlýsingu 2x32mm  
Fjarskipti 2x50mm

Hönnuður:  
GES/PAP  
Yfirfarir:  
Sambýkkt: **PAP**  
**Páll Á. Pálsson** Kt. 091255-2789  
Breytingar:



Fjölbýlishús  
Norðurbakki 17  
220 Hafnarfjörður

Töflurásmýnd  
T0.0 C og TS0.0 C  
Mkv: Enginn

**RTS**  
VERKFRÆÐISTOFA  
Grensásvegur 3  
108 Reykjavík  
Sími 520 9900  
Fax 520 9901  
www.rts.is

83-1737-1-  
08.02.2006  
xx0603  
A

