


SKÝRINGAR

- ① 1X20mm
3X16mm
- ② 1X25mm

Norðurbakki 17

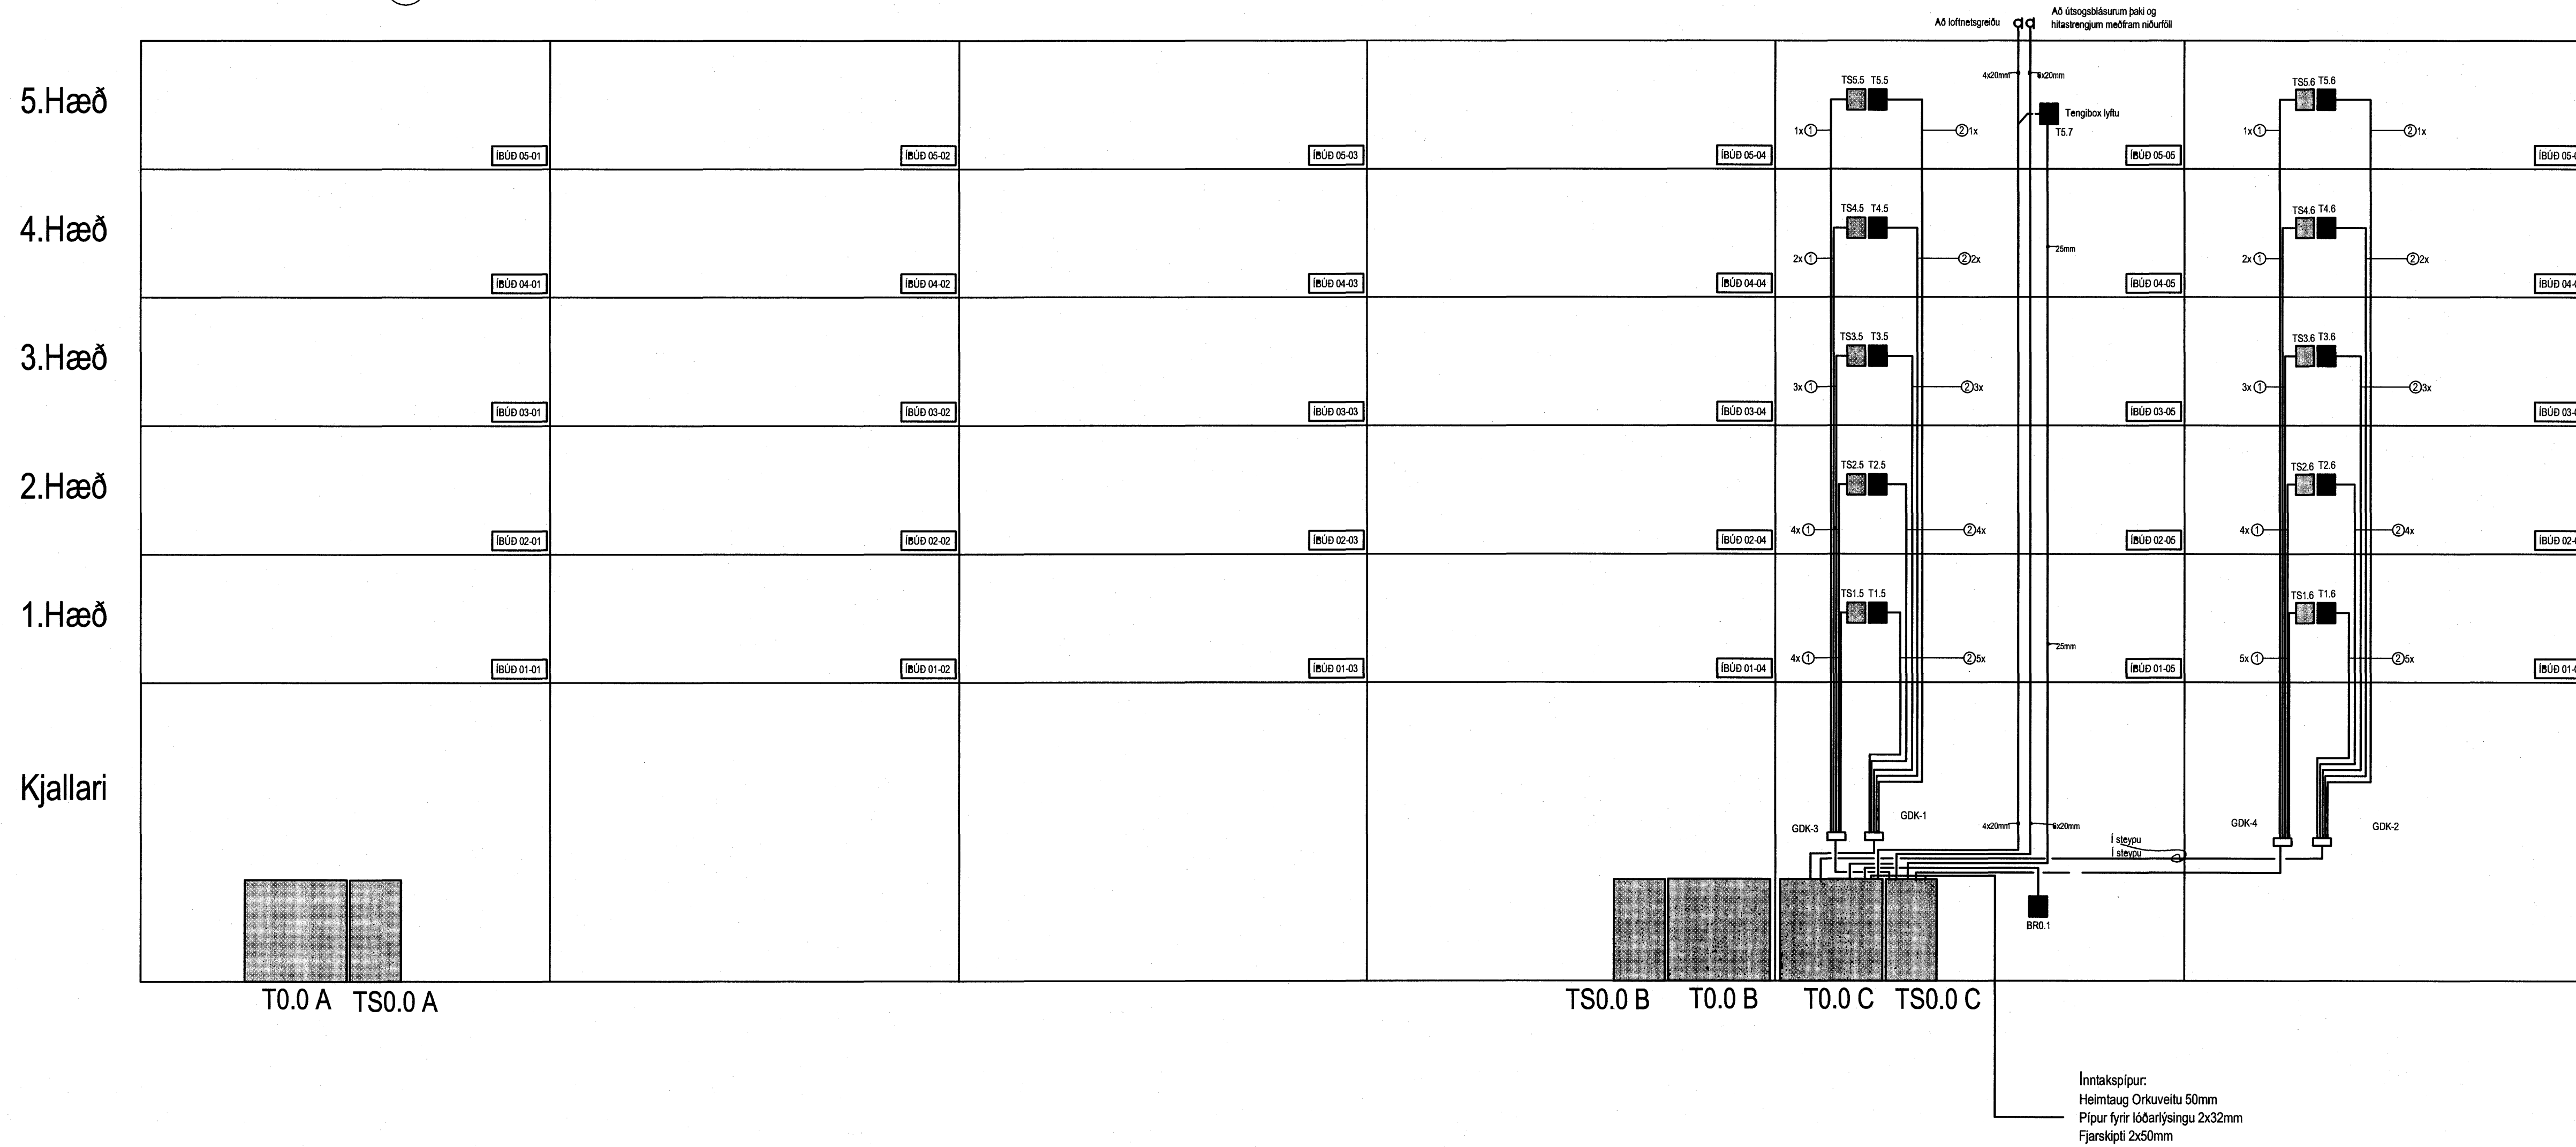

Hönnuður:
GES/PAP
Yfirfarir:
Samþykkt: *PAP* Páll A. Pálsson kt. 091255-2789
Kt. 091255-2789

Breytingar:

BATTERIÐ
ARKITEKTAR
Björn Einarsson
Kt. 110457-2789

Fjölbýlishús
Norðurbakki 17
220 Hafnarfjörður

Töflurásmýnd
T0.0 C og TS0.0 C
Mkv: Enginn

RTS
VERKFRÆÐISTOFA
Grensasvegur 3
108 Reykjavík
Sími 520 9900
Fax 520 9901
www.rts.is

83-1737-1-

xx0603

A

08.02.2006

Mæliskala 0 1 2 3 4 5 6 7 8 9 10 11 12